


FAU RTE	SECTION	COUNTY	TOTAL SHEETS	SHEET NO.
191	08-00999-01-RS	LAKE	60	34
F.H.W.A. REG.		ILLINOIS PROJECT	ARA-9003(467)	
CONTRACT NO. 63407				

MATCH LINE STA. 102+00

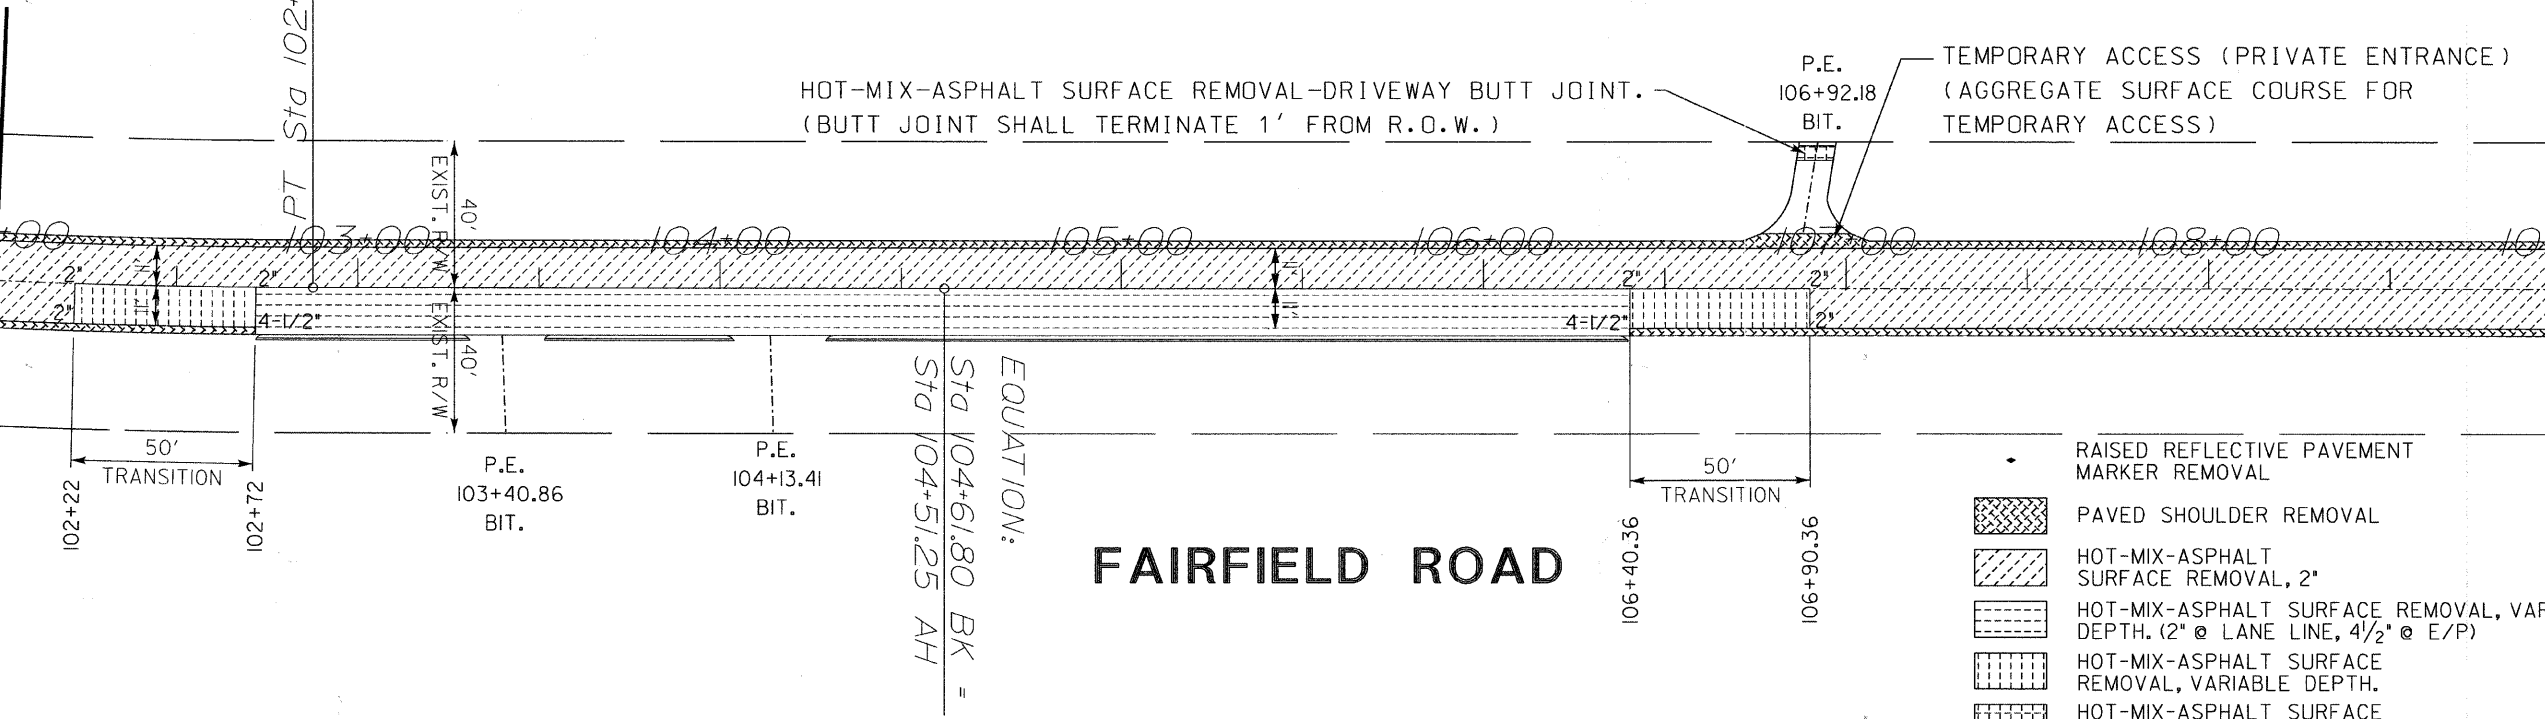

HOT-MIX-ASPHALT SURFACE REMOVAL-DRIVEWAY BUTT JOINT.
(BUTT JOINT SHALL TERMINATE 1' FROM R.O.W.)

TEMPORARY ACCESS (PRIVATE ENTRANCE)
(AGGREGATE SURFACE COURSE FOR TEMPORARY ACCESS)


EQUATION:
Sta 104+61.80 BK =
Sta 104+51.25 AH

FAIRFIELD ROAD

- RAISED REFLECTIVE PAVEMENT MARKER REMOVAL
- PAVED SHOULDER REMOVAL
- HOT-MIX-ASPHALT SURFACE REMOVAL, 2"
- HOT-MIX-ASPHALT SURFACE REMOVAL, VARIABLE DEPTH. (2" @ LANE LINE, 4 1/2" @ E/P)
- HOT-MIX-ASPHALT SURFACE REMOVAL, VARIABLE DEPTH.
- HOT-MIX-ASPHALT SURFACE REMOVAL, BUTT JOINT

MATCH LINE STA. 109+00

MATCH LINE STA. 109+00

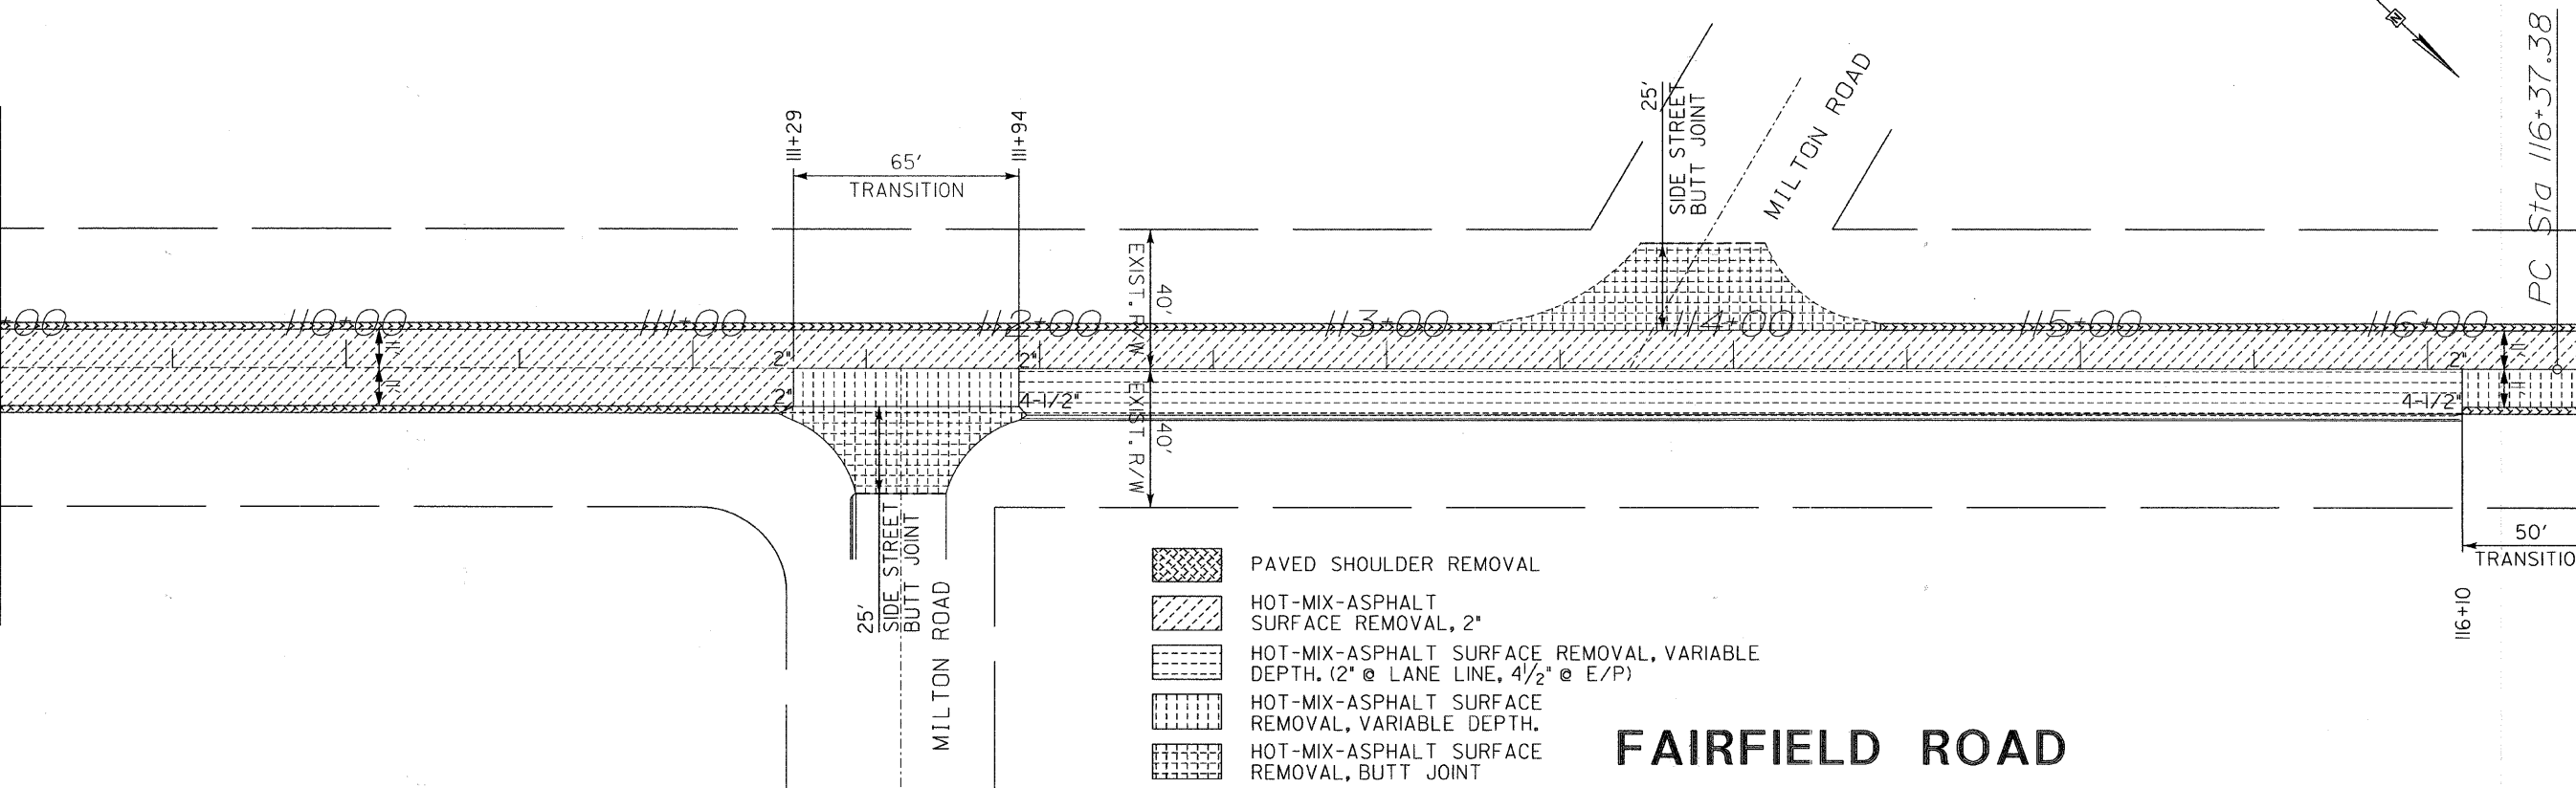


- PAVED SHOULDER REMOVAL
- HOT-MIX-ASPHALT SURFACE REMOVAL, 2"
- HOT-MIX-ASPHALT SURFACE REMOVAL, VARIABLE DEPTH. (2" @ LANE LINE, 4 1/2" @ E/P)
- HOT-MIX-ASPHALT SURFACE REMOVAL, VARIABLE DEPTH.
- HOT-MIX-ASPHALT SURFACE REMOVAL, BUTT JOINT

FAIRFIELD ROAD

MATCH LINE STA. 116+50

NO.	REVISIONS / REMARKS	DATE	BY	SURVEYOR:
1	PER LCDOT REVIEW COMMENTS	10/06/09	EB	DSGMR/LIAISON
2	PER IDOT REVIEW COMMENTS	11/24/09	MK	PLOTTED BY: hdsxs 12/3/2009

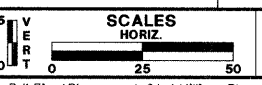

FAIRFIELD ROAD RESURFACING 2009



PLAN SHEET
STA. 102+00 TO 116+50

ROUTE	SECTION	SECTION NUMBER	SHEET	SHEETS
CH49	113	08-00999-01-RS	34	60

FILE NAME: Y:\dgn\2009 Resurfacing (Consultant Job)\Fairfield Rd - IL Rte 176 to Old McHenry Rd\Final Plans and Qty\Milling Plan Sheets\113-09 mp08.dgn