

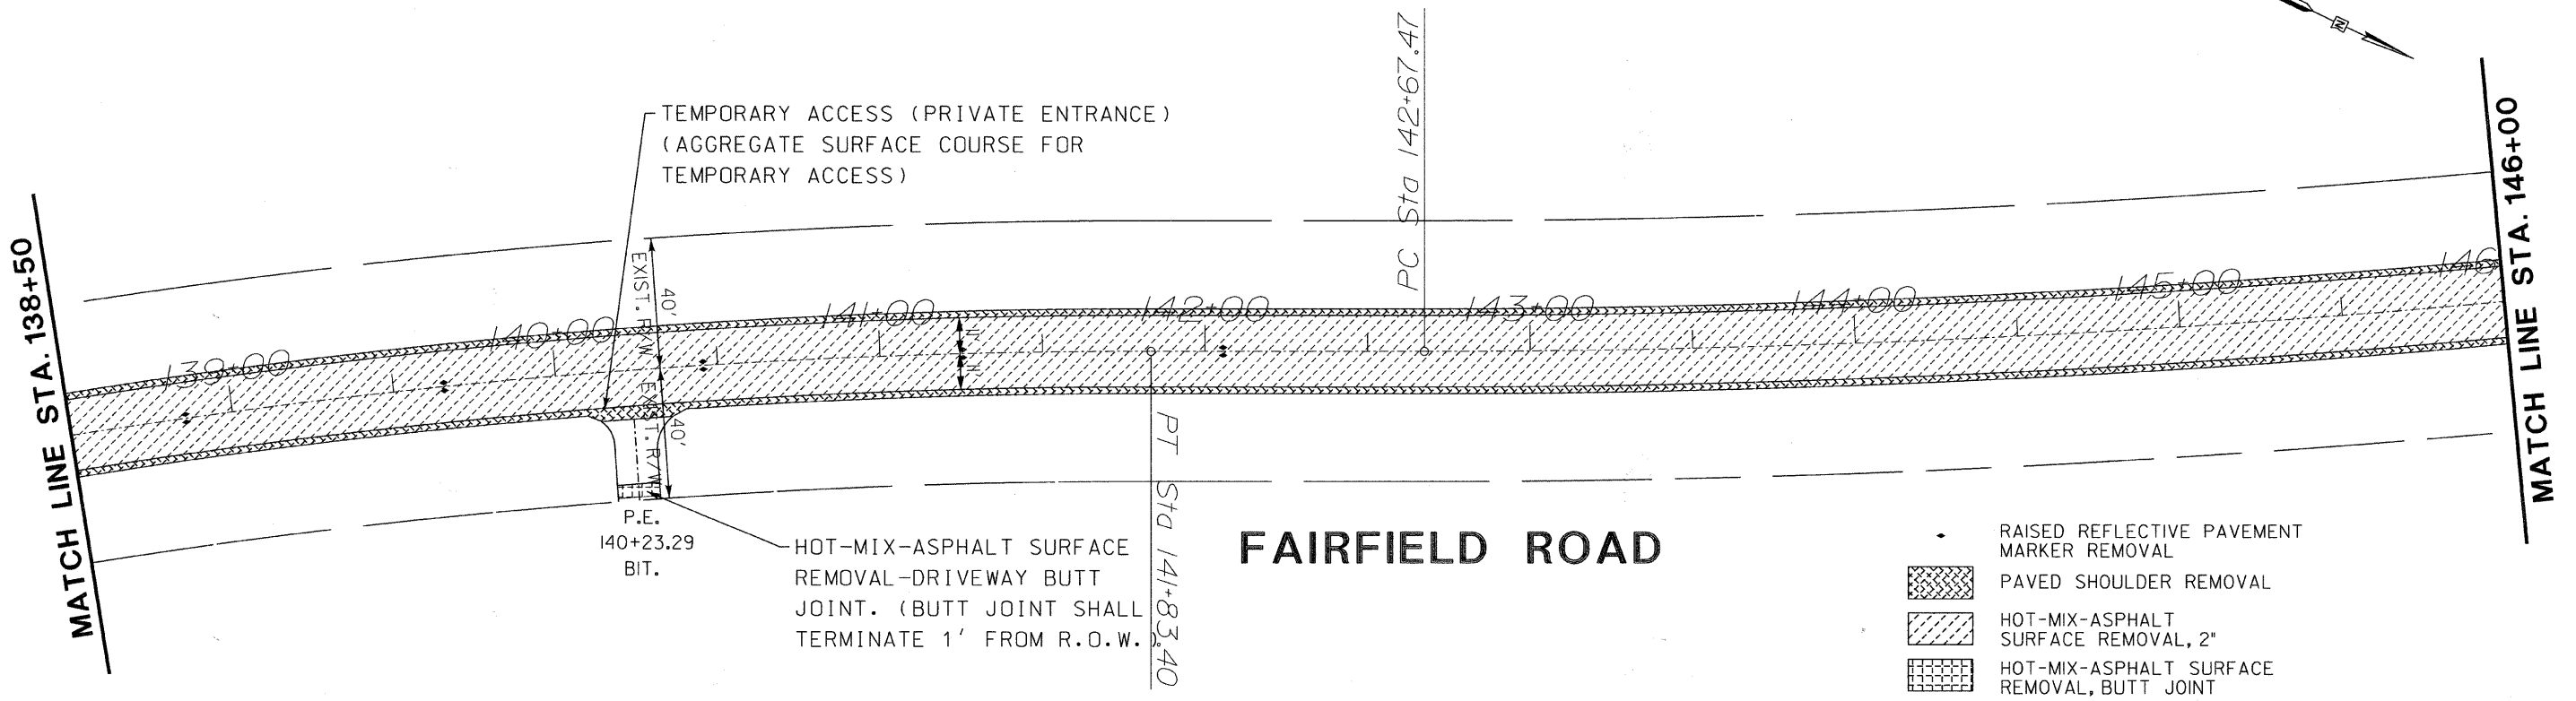


FAU RTE	SECTION	COUNTY	TOTAL SHEETS	SHEET NO.
191	08-00999-01-RS	LAKE	60	36
F.H.W.A. REG.		ILLINOIS PROJECT	ARA-9003(467)	
CONTRACT NO. 63407				

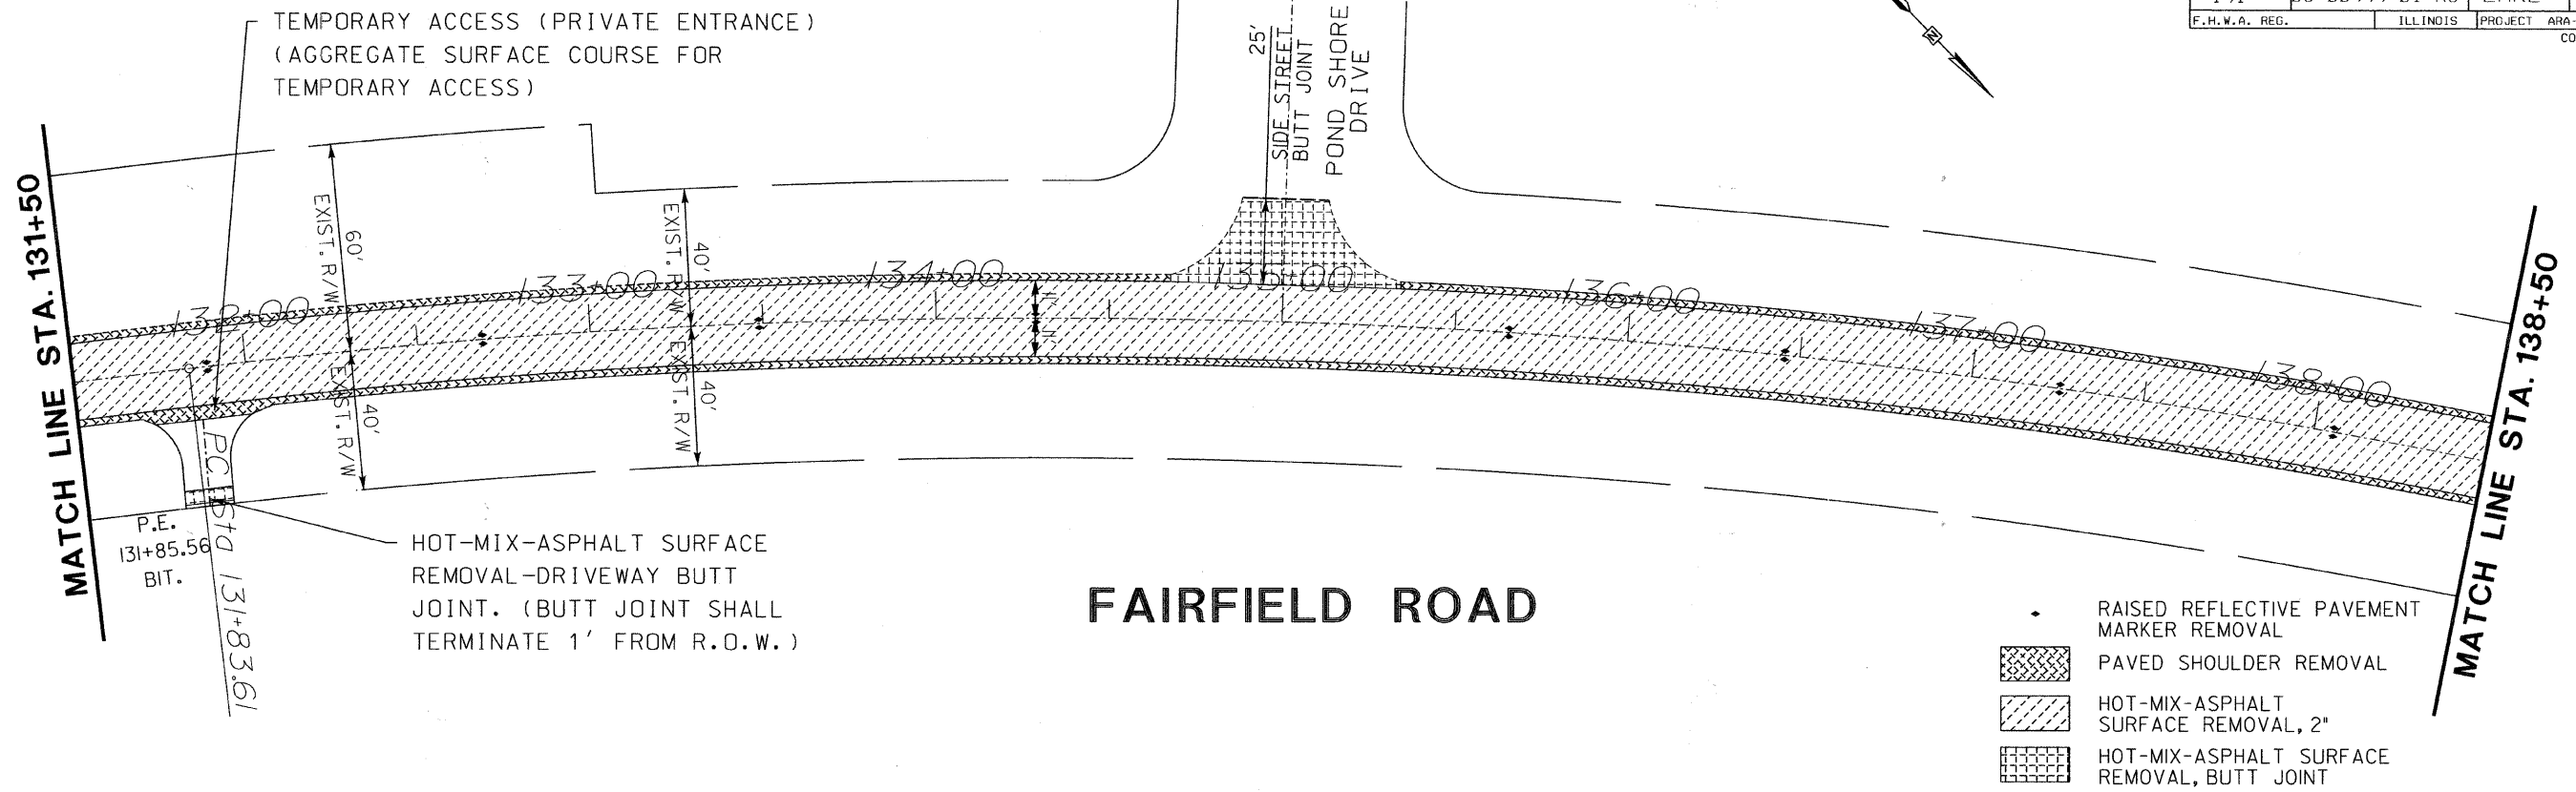

NO.	REVISIONS / REMARKS	DATE	BY	SURVEYOR
1	PER LCDOT REVIEW COMMENTS	10/06/09	EB	DSGMR/LIAISON
2	PER IDOT REVIEW COMMENTS	11/24/09	MK	PLOTTED BY: hdsxs 12/3/2009

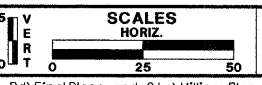

FAIRFIELD ROAD RESURFACING 2009



PLAN SHEET
STA. 131+50 TO 146+00

ROUTE	SECTION	SECTION NUMBER	SHEET	SHEETS
CH49	113	08-00999-01-RS	36	60

FILE NAME: Y:\dgn\2009 Resurfacing (Consultant Job)\Fairfield Rd - IL Rte 176 to Old McHenry Rd\Final Plans and Qty\Milling Plan Sheets\113-11mpl0.dgn