
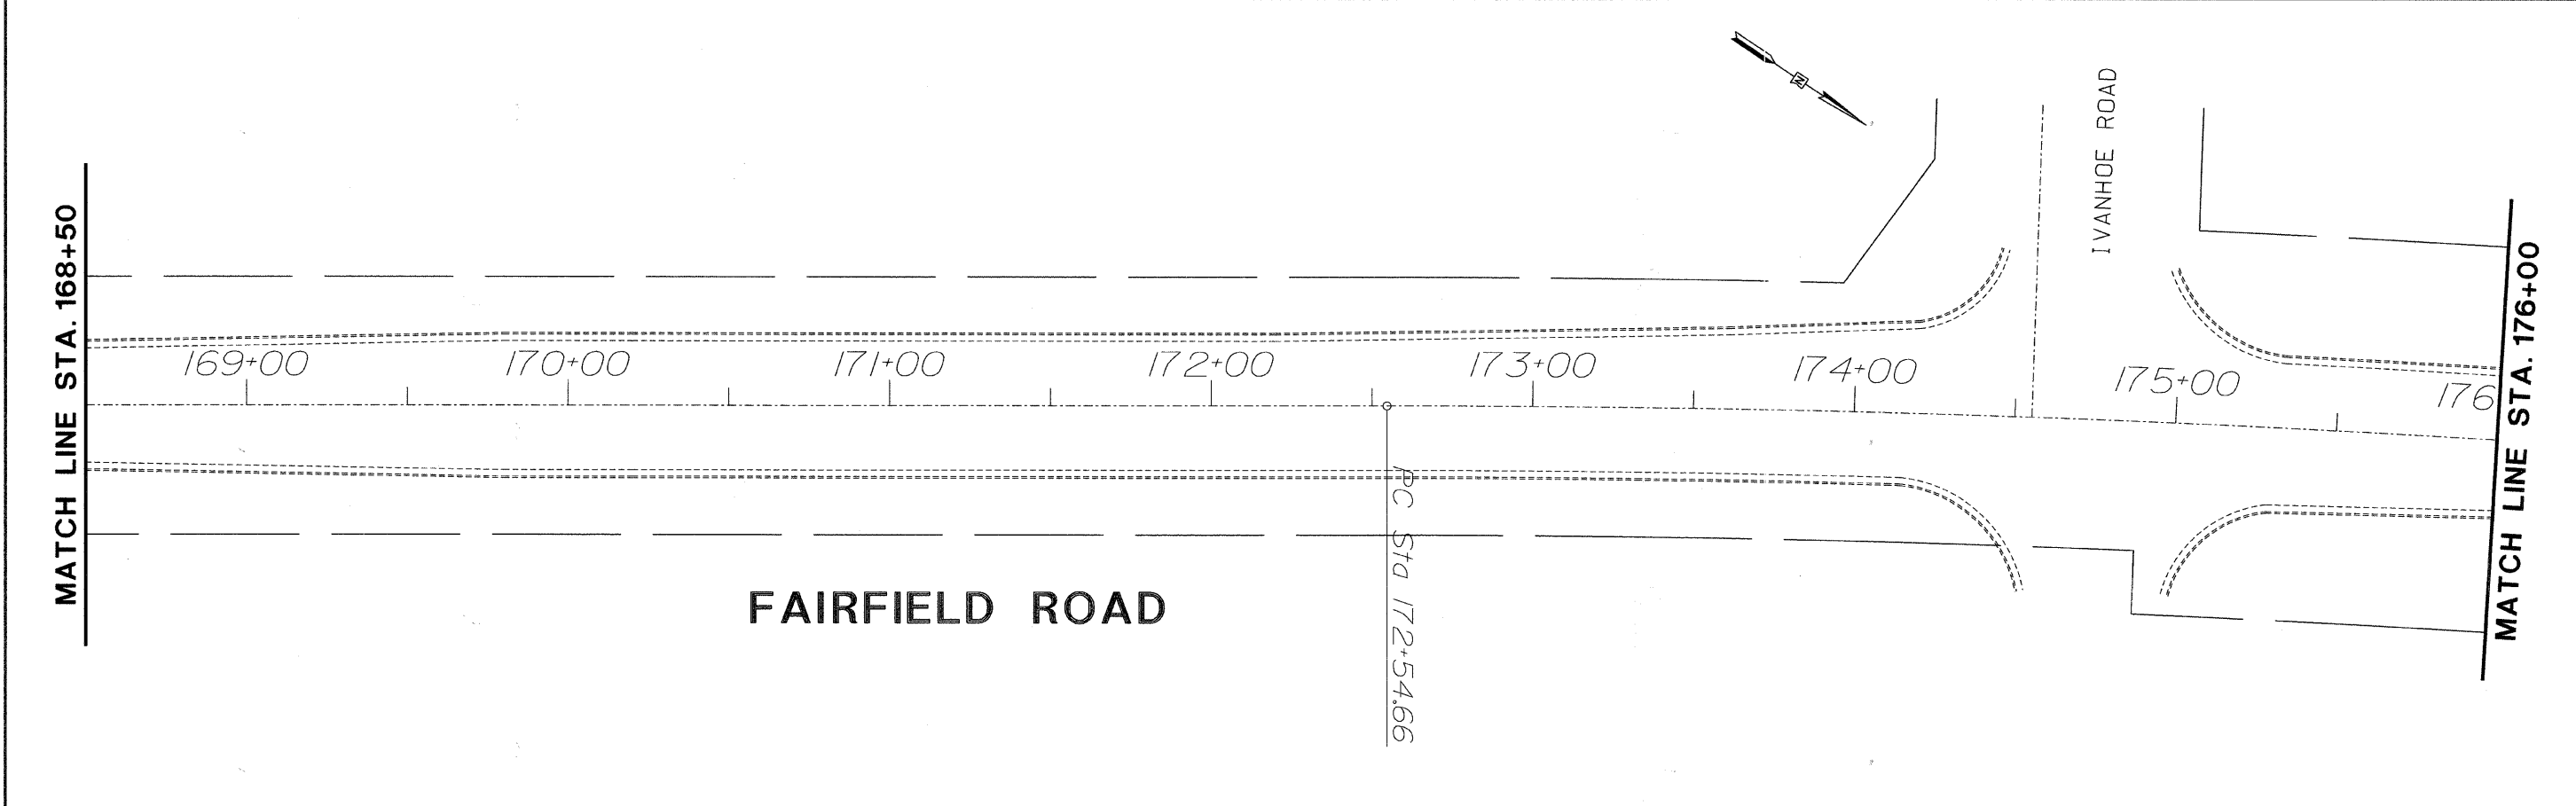


FAU RTE	SECTION	COUNTY	TOTAL SHEETS	SHEET NO.
191	08-00999-01-RS	LAKE	60	38
F.H.W.A. REG.		ILLINOIS PROJECT	ARA-9003(467)	
CONTRACT NO. 63407				

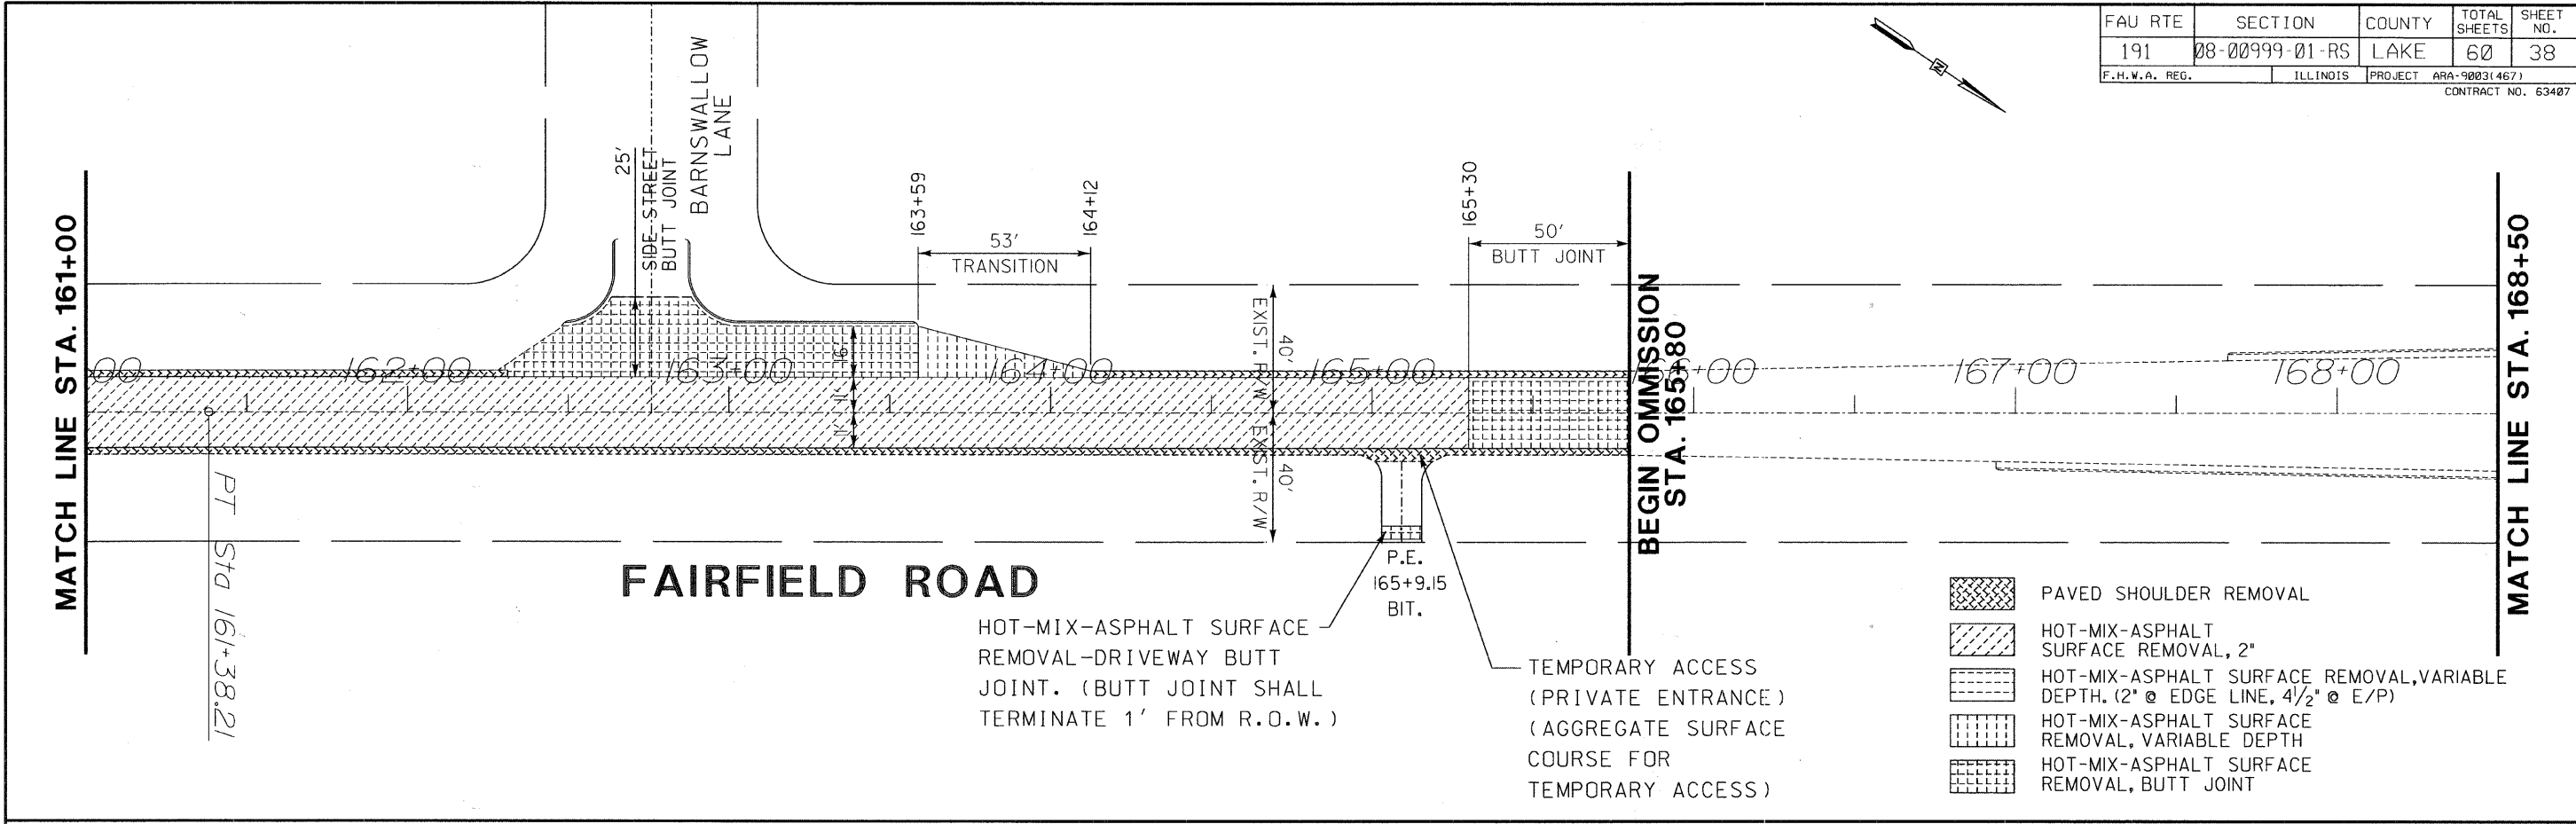

REVISIONS / REMARKS		SCALES		FAIRFIELD ROAD RESURFACING 2009		PLAN SHEET		ROUTE SECTION		SECTION NUMBER		SHEET SHEETS	
NO.	DESCRIPTION	DATE	BY	SURVEYOR	HORIZ	VERT	STA. 161+00 TO 176+00	CH49	113	08-00999-01-RS	38	60	
1	PER LCDOT REVIEW COMMENTS	10/06/09	EB	DSGMR/LIAISON	0	5							
2	PER IDOT REVIEW COMMENTS	11/24/09	MK	PLOTTED BY:	0	25							

FILE NAME: Y:\dgn\2009 Resurfacing (Consultant Job)\Fairfield Rd - IL Rte 176 to Old McHenry Rd\Final Plans and Qty\Milling Plan Sheets\13-13.mpl2.dgn