


FAU RTE	SECTION	COUNTY	TOTAL SHEETS	SHEET NO.
191	08-00999-01-RS	LAKE	60	40
F.H.W.A. REG.		ILLINOIS PROJECT	ARA-9003(467)	
CONTRACT NO. 63407				

NOTES


- NO UTILITY CONFLICT ANTICIPATED.
- GRADING WILL BE MINIMUM WITH NEGLIGIBLE CHANGES IN EXISTING SLOPES, GRADES, ETC.
- LIMITS OF SEEDING (COMPLETE) ASSUMED TO BE 5' OUTSIDE LIMITS OF PROPOSED ROADWAY IMPROVEMENTS.

INTERSECTION RETURNS TO BE THERMOPLASTIC PAVEMENT MARKING-LINE, 5" WHITE

OLD MCHENRY ROAD

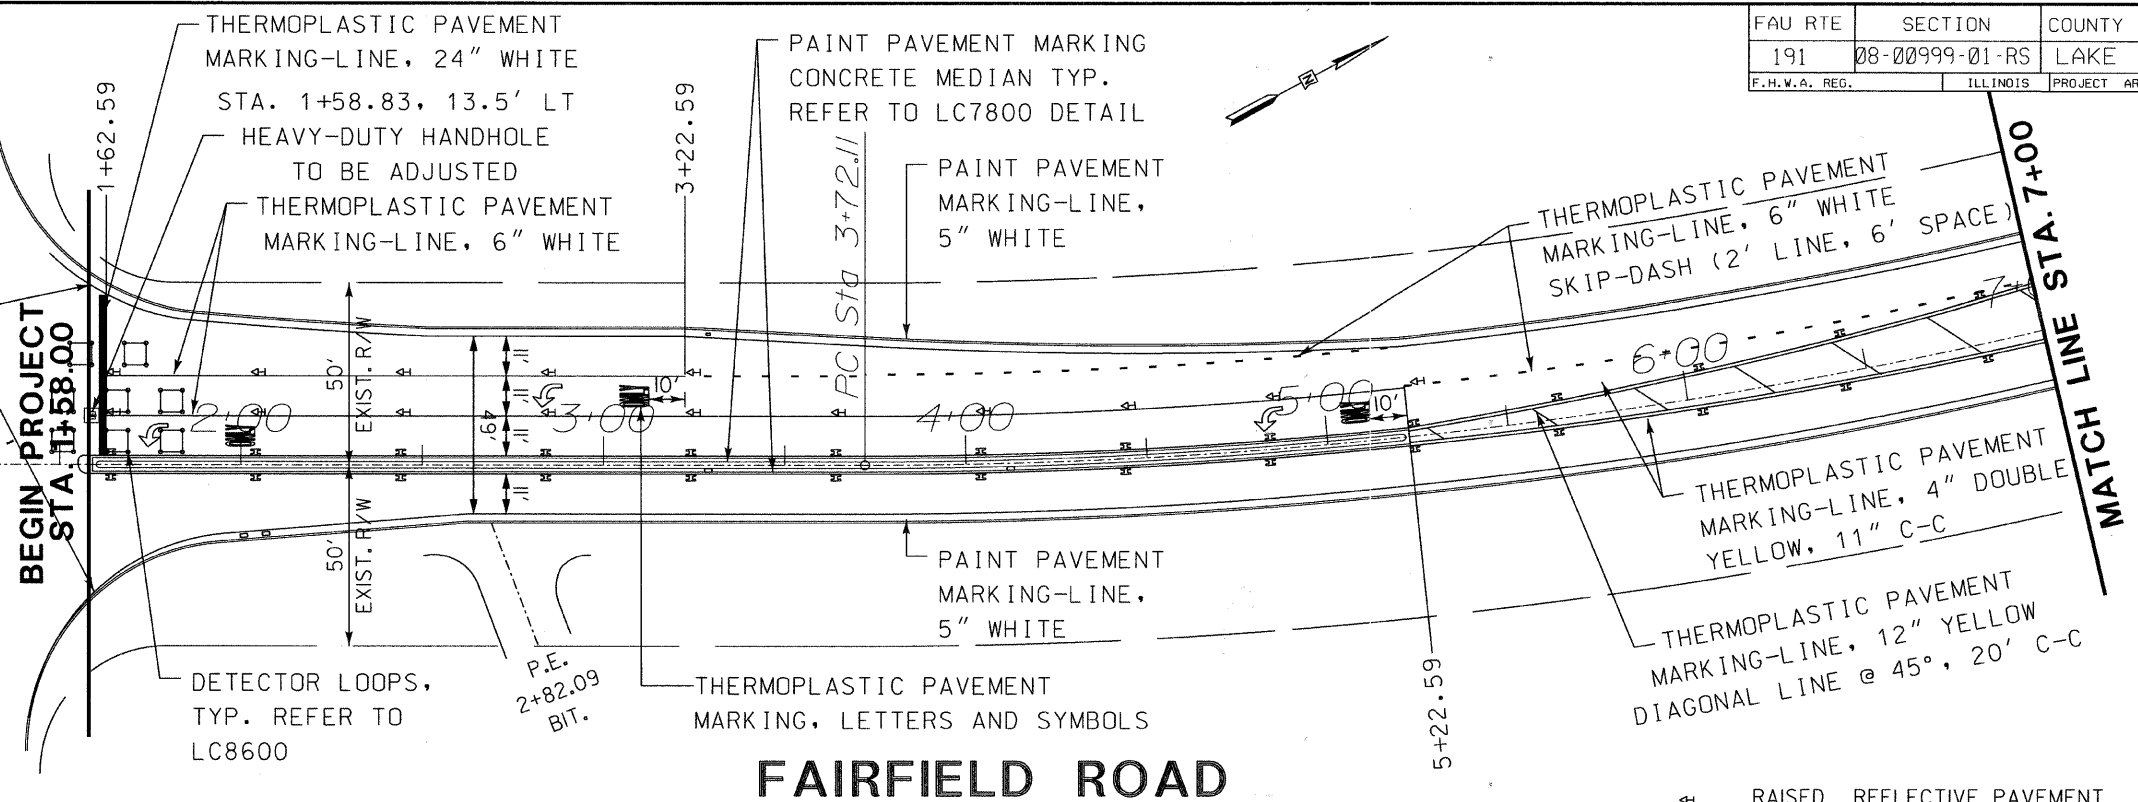


- ⚡ RAISED REFLECTIVE PAVEMENT MARKER, WHITE AND RED
- ⚡ RAISED REFLECTIVE PAVEMENT MARKER, DOUBLE YELLOW

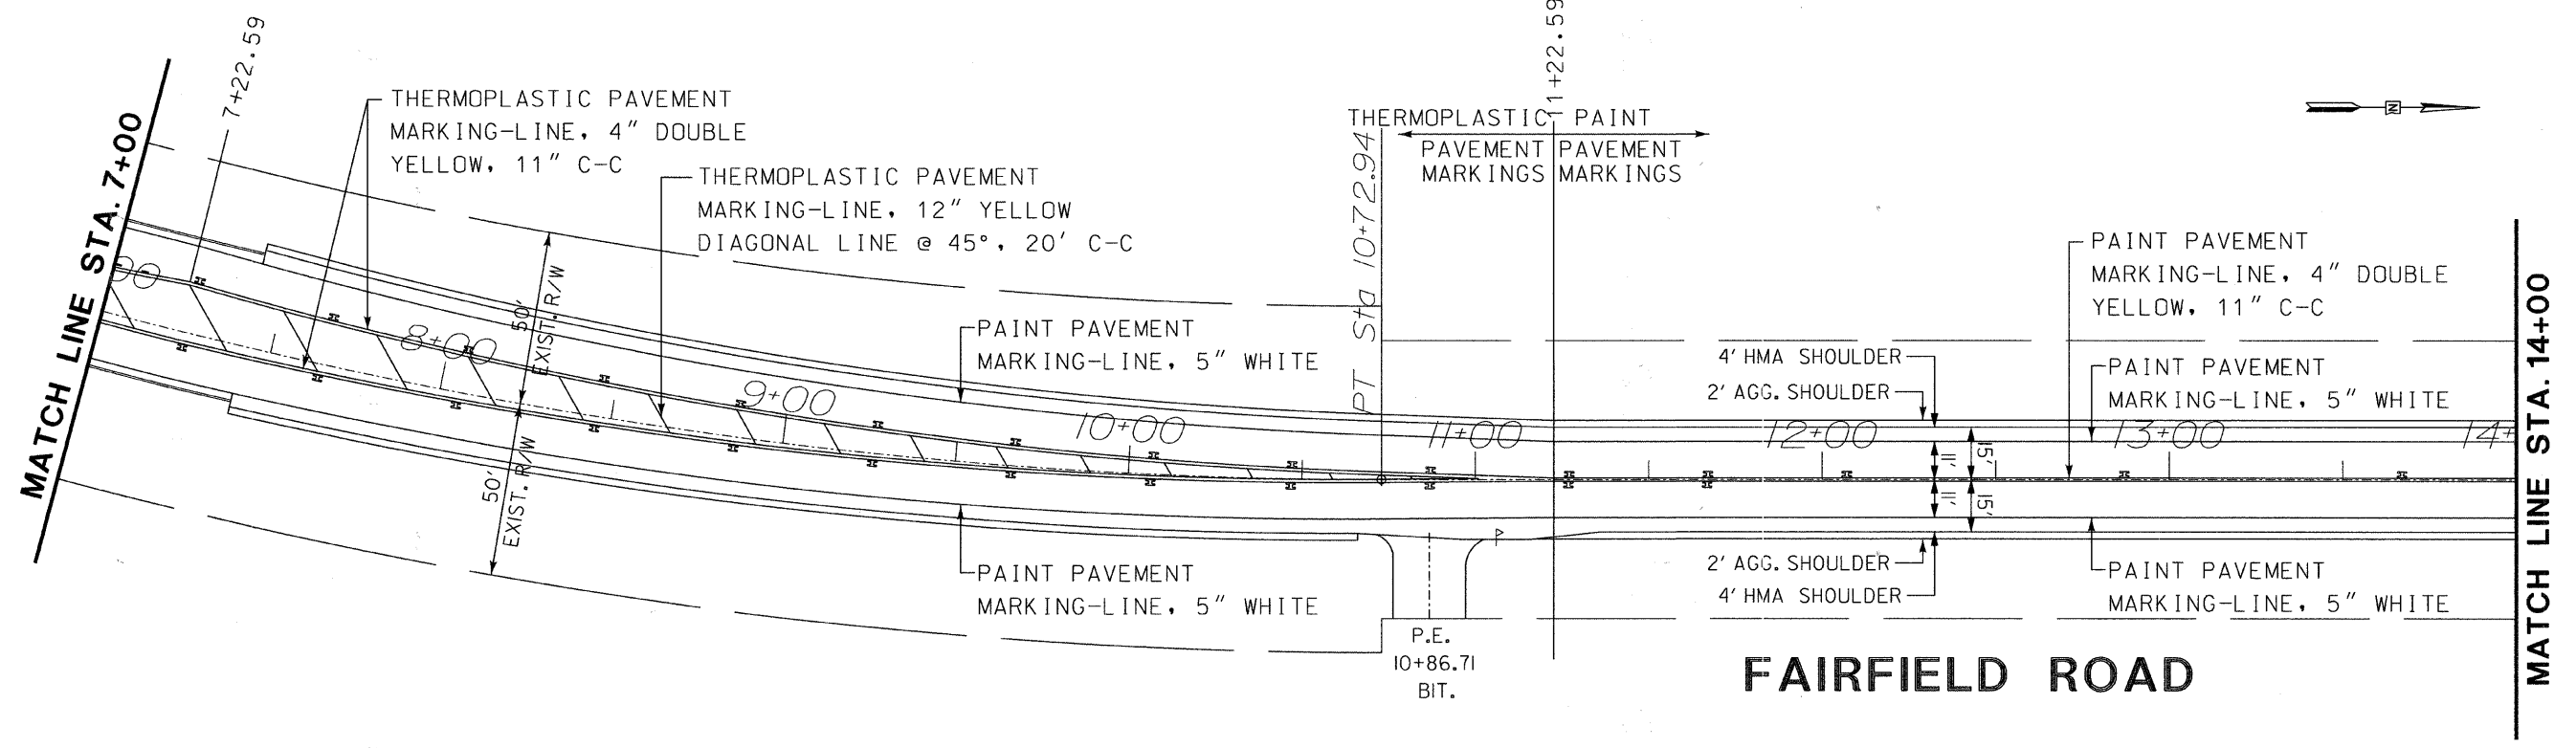

- ⚡ RAISED REFLECTIVE PAVEMENT MARKER, DOUBLE YELLOW

NO.	REVISIONS / REMARKS	DATE	BY	SURVEYOR
1	PER LCDOT REVIEW COMMENTS	10/06/09	EB	DSGMR/LIAISON
2	PER IDOT REVIEW COMMENTS	11/24/09	MK	PLOTTED BY: hdsxs 12/3/2009

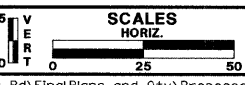

FAIRFIELD ROAD RESURFACING 2009



PLAN SHEET
STA. 0+00 TO 14+00

ROUTE	SECTION	SECTION NUMBER	SHEET	SHEETS
CH49	113	08-00999-01-RS	40	60

FILE NAME: Y:\dgn\2009 Resurfacing (Consultant Job)\Fairfield Rd - IL Rte 176 to Old McHenry Rd\Final Plans and Qty\Proposed Plan Sheets\13-02 pp0L.dgn