



NOTES
 1. NO UTILITY CONFLICT ANTICIPATED.
 2. GRADING WILL BE MINIMUM WITH NEGLIGIBLE CHANGES IN EXISTING SLOPES, GRADES, ETC.
 3. LIMITS OF SEEDING (COMPLETE) ASSUMED TO BE 5' OUTSIDE LIMITS OF PROPOSED ROADWAY IMPROVEMENTS.

FAU RTE	SECTION	COUNTY	TOTAL SHEETS	SHEET NO.
191	08-00999-01-RS	LAKE	60	43
F.H.W.A. REG.		ILLINOIS PROJECT	ARA-9003(467)	
CONTRACT NO. 63407				

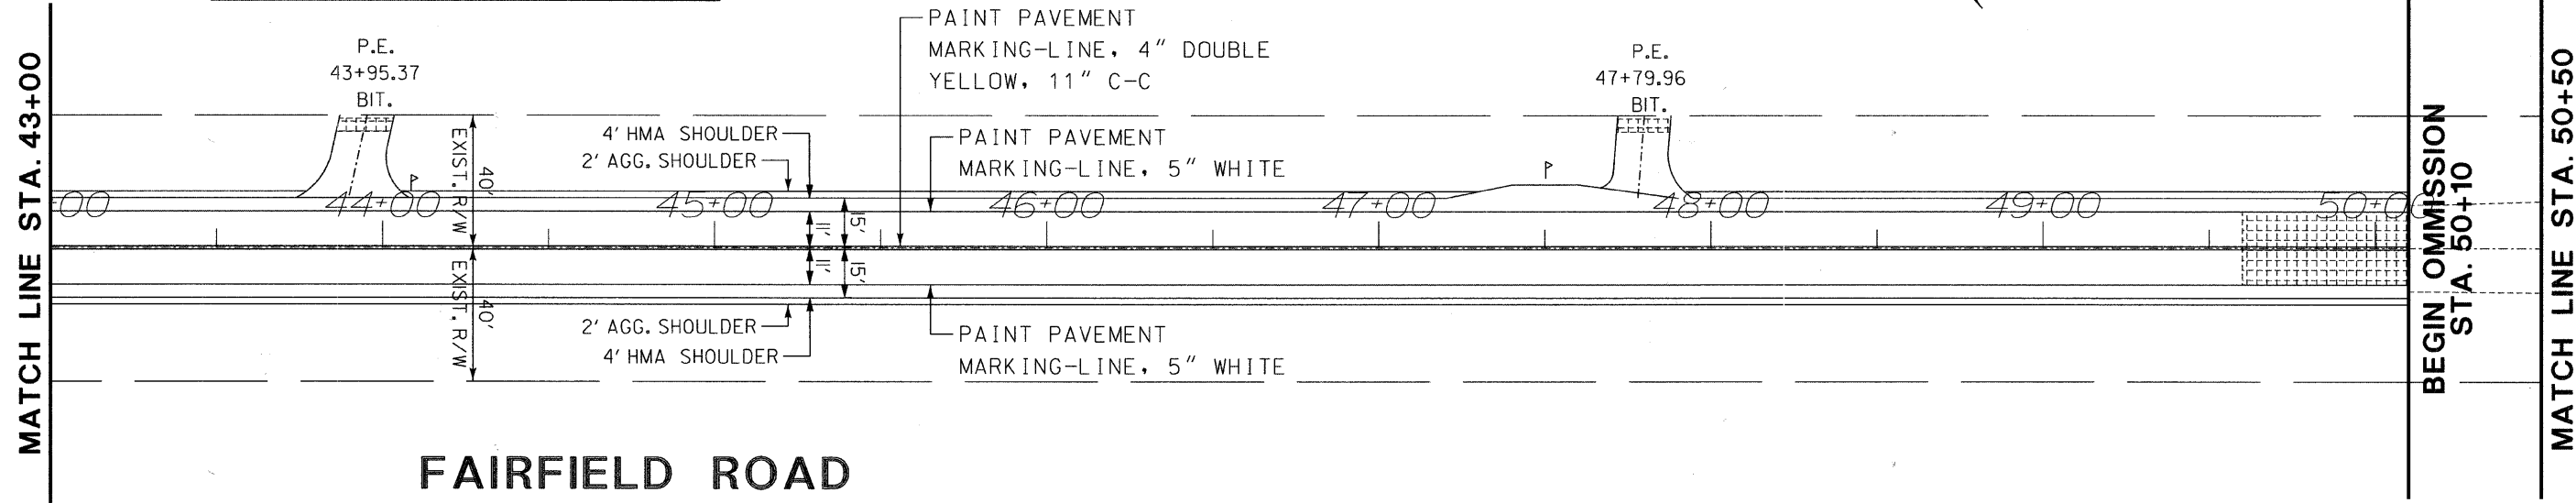


FAIRFIELD ROAD

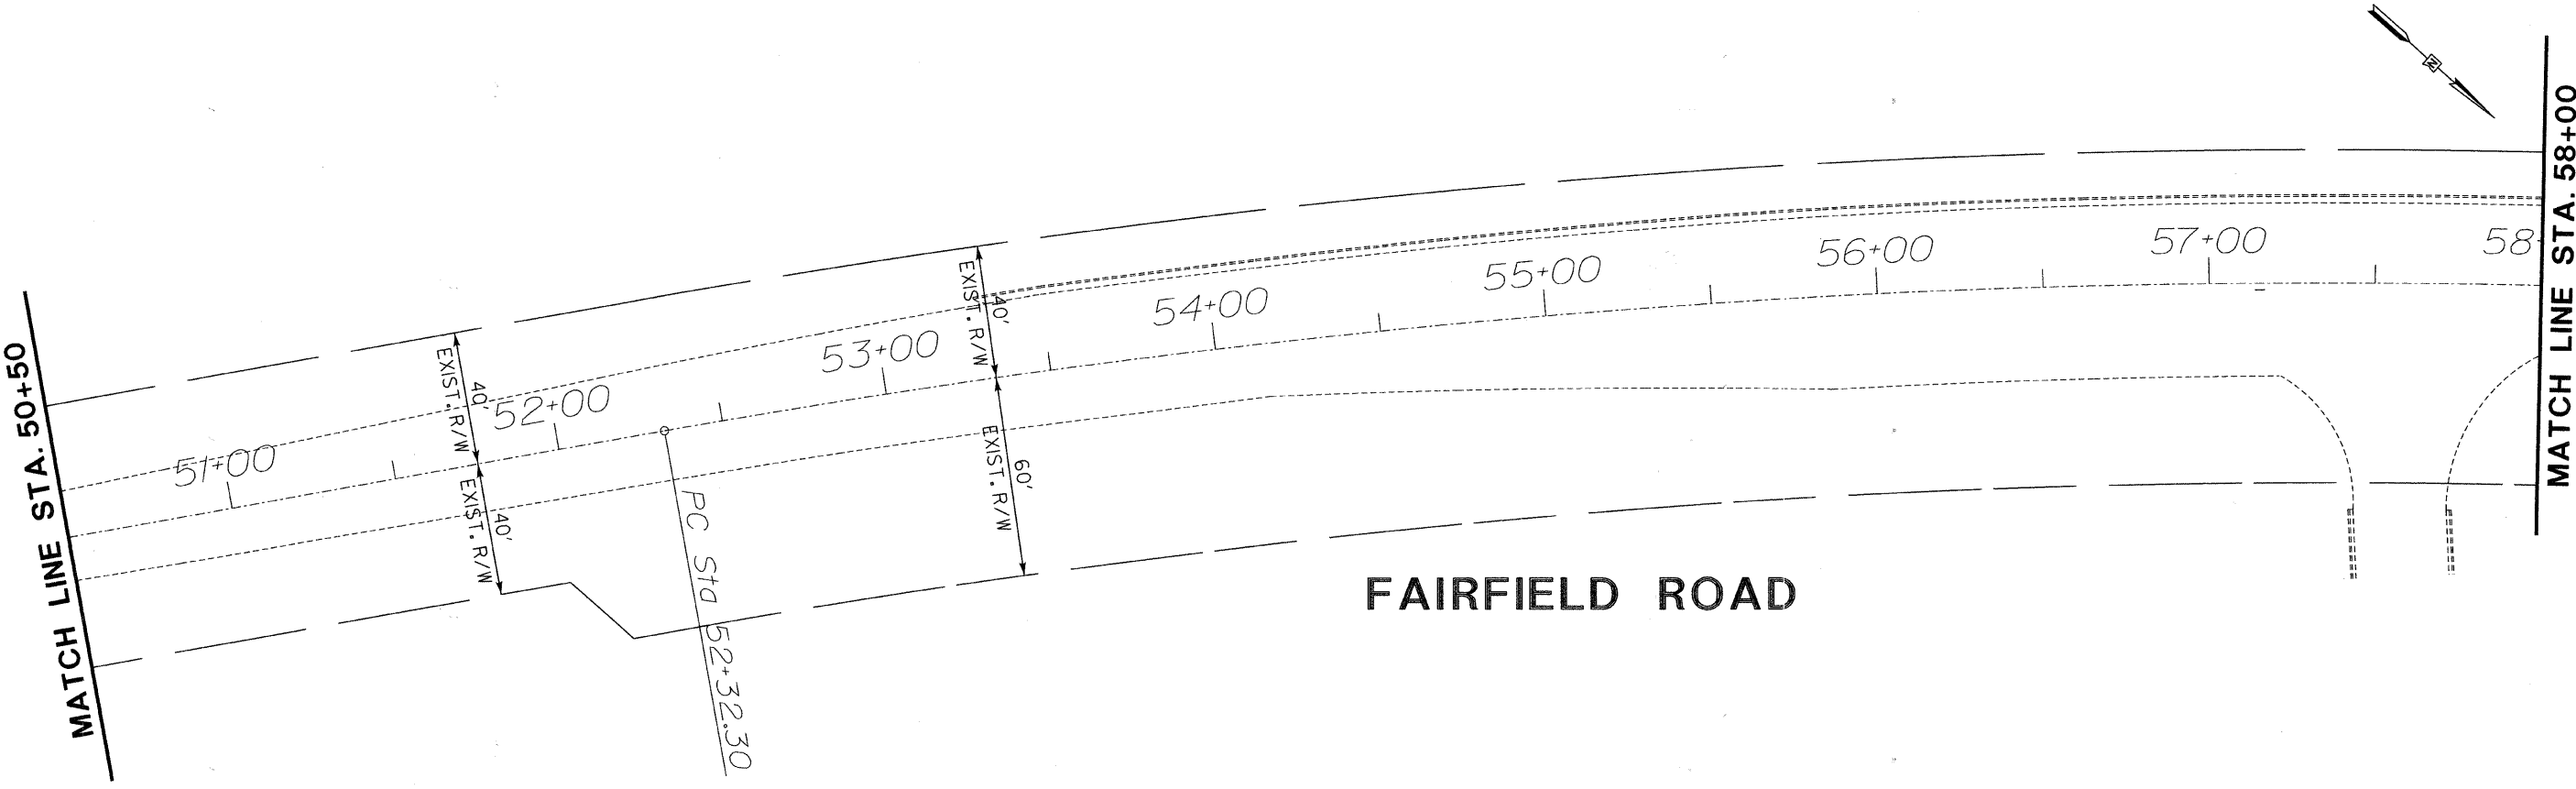

FAIRFIELD ROAD

REVISIONS / REMARKS		DATE	BY	SURVEYOR
NO.	DESCRIPTION			
1.	PER IDOT REVIEW COMMENTS	11/24/09	MK	DSGNR/LIAISON
		/ /		PLOTTED BY:
				hdsxs 12/3/2009

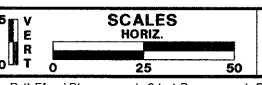

**FAIRFIELD ROAD
RESURFACING 2009**



**PLAN SHEET
STA. 43+00 TO 58+00**

ROUTE	SECTION	SECTION NUMBER	SHEET	SHEETS
CH49	113	08-00999-01-RS	43	60

FILE NAME: Y:\dgn\2009 Resurfacing (Consultant Job)\Fairfield Rd - IL Rte 176 to Old McHenry Rd\Final Plans and Qty\Proposed Plan Sheets\13-05 pp04.dgn