
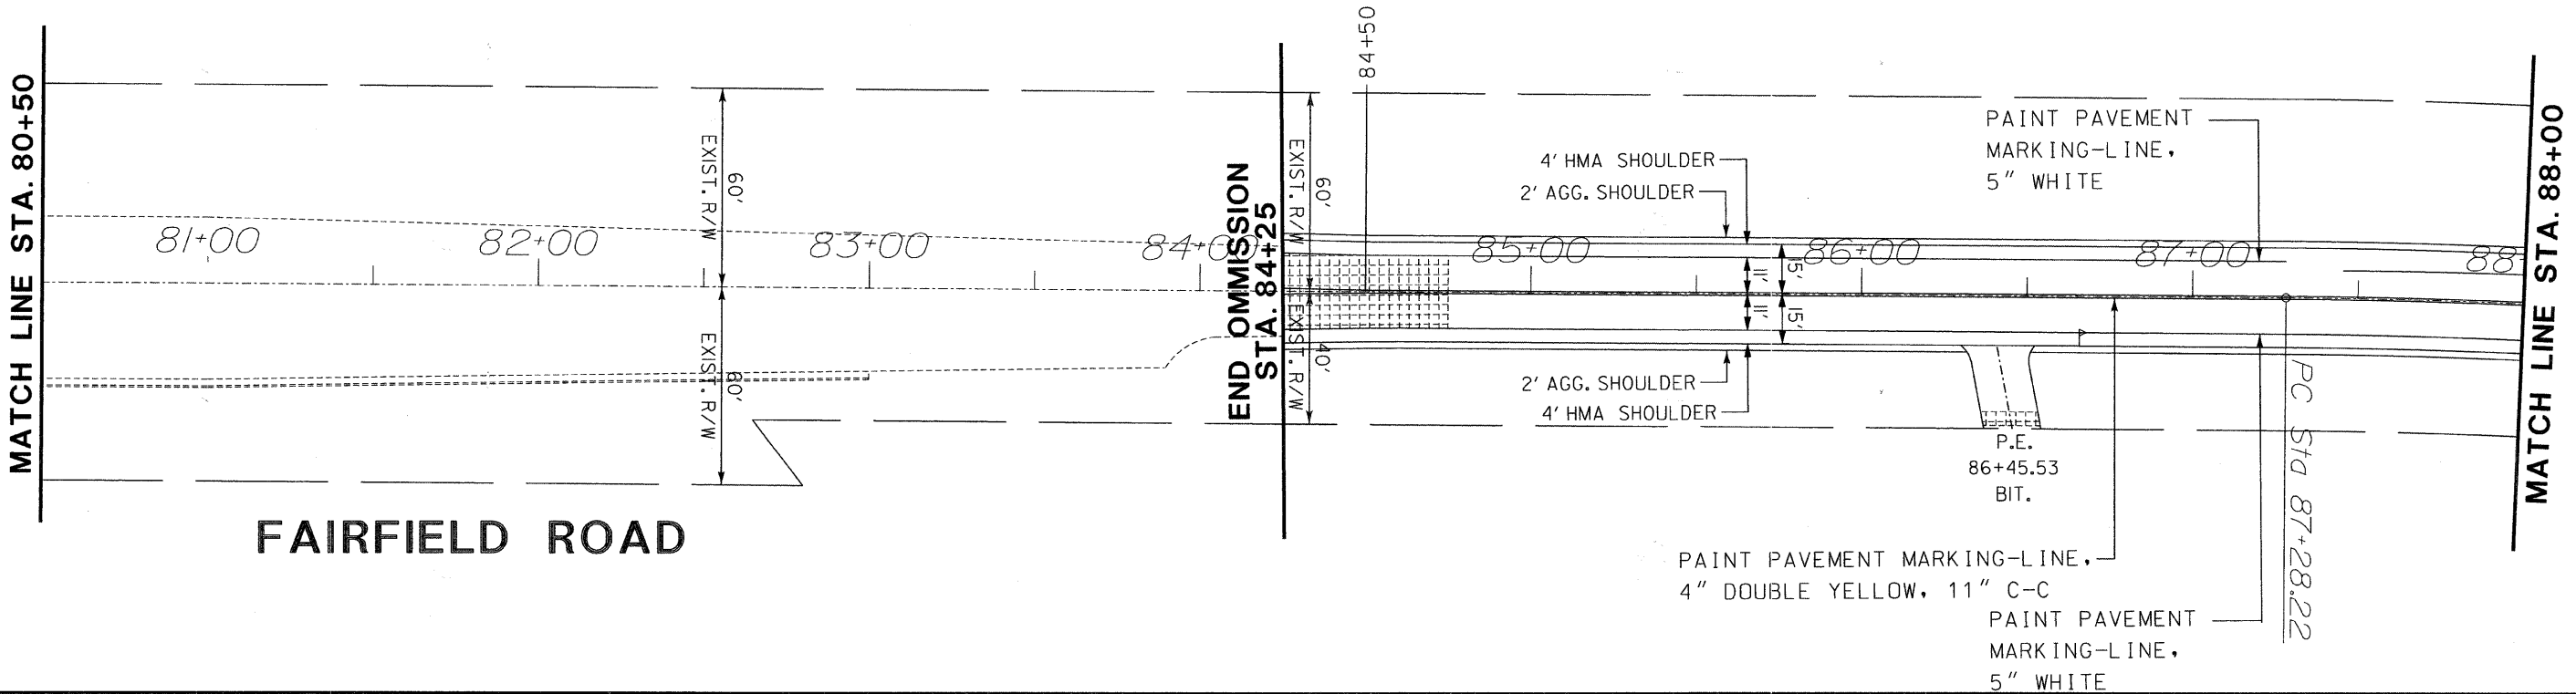


FAU RTE	SECTION	COUNTY	TOTAL SHEETS	SHEET NO.
	08-00999-01-RS	LAKE	60	45
F.H.W.A. REG.	ILLINOIS	PROJECT	ARA-9003(467)	CONTRACT NO. 63407

**NOTES**

1. NO UTILITY CONFLICT ANTICIPATED.
2. GRADING WILL BE MINIMUM WITH NEGLIGIBLE CHANGES IN EXISTING SLOPES, GRADES, ETC.
3. LIMITS OF SEEDING (COMPLETE) ASSUMED TO BE 5' OUTSIDE LIMITS OF PROPOSED ROADWAY IMPROVEMENTS.

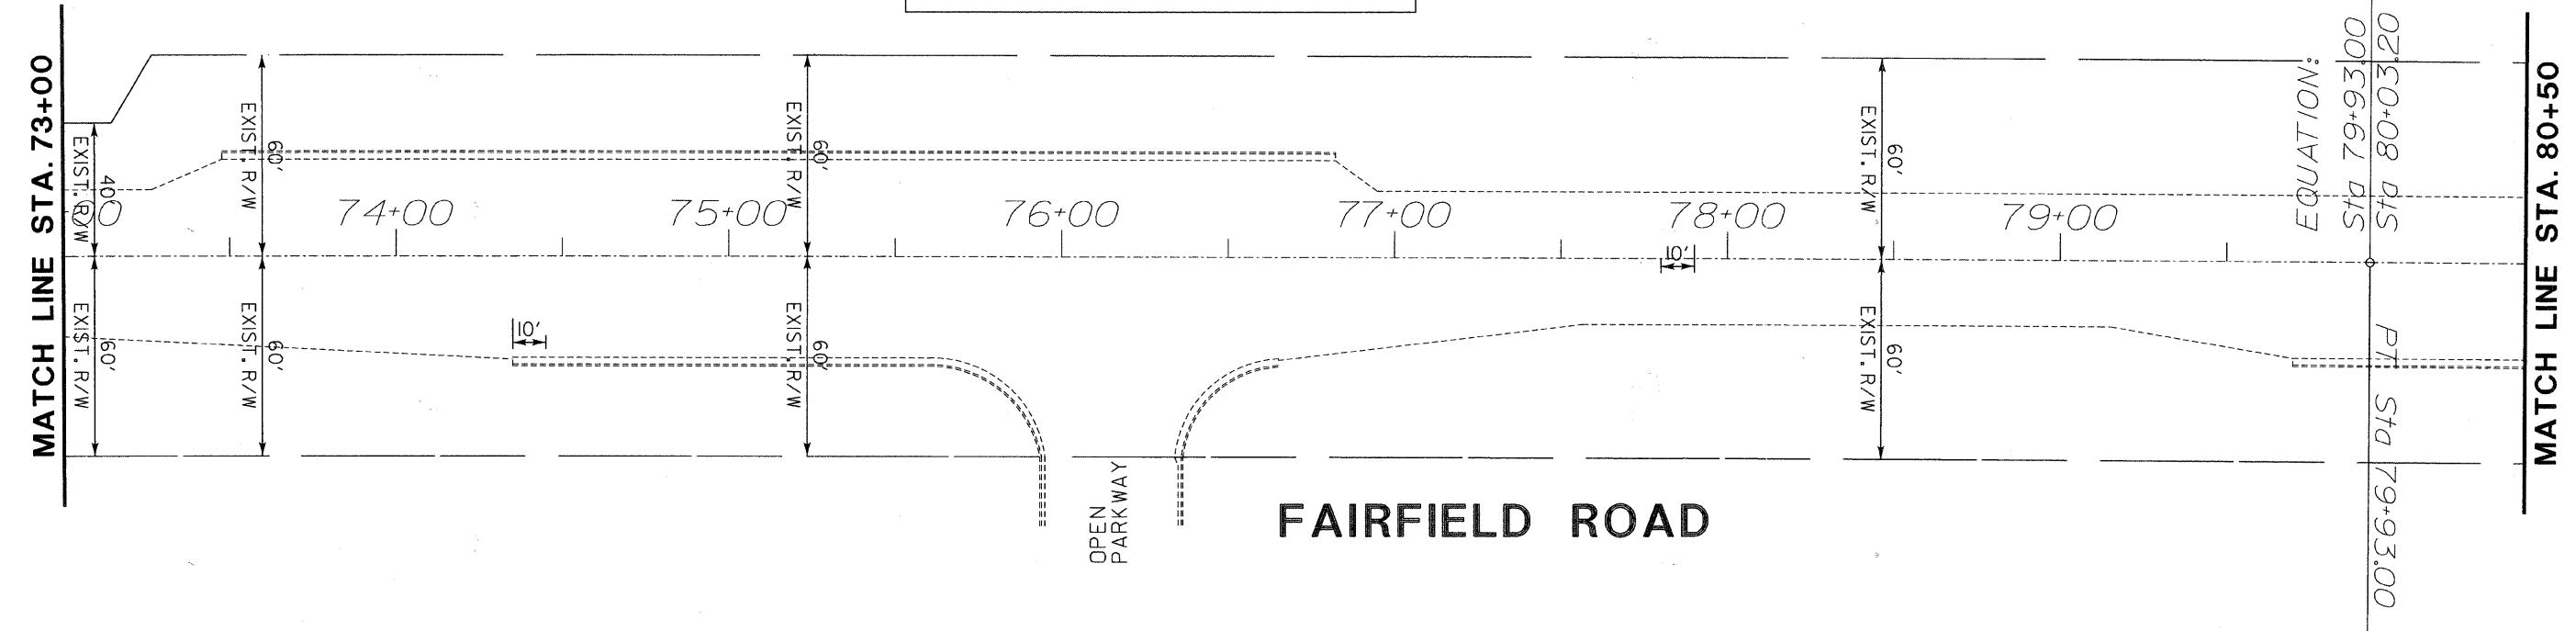

REVISIONS / REMARKS				SCALES		FAIRFIELD ROAD RESURFACING 2009		FAIRFIELD RD RESURFACING STA. 73+00 TO 88+00		ROUTE SECTION SECTION NUMBER SHEET SHEETS	
NO.	DESCRIPTION	DATE	BY	SURVEYOR	HORIZ.	Lake County Division of Transportation		CH 49	113	08-00999-01-RS	45 60
1.	PER IDOT REVIEW COMMENTS	11/24/09	MK	DSGNR/LIAISON	0 25 50						
			PLOTTED BY: hdsxs 12/3/2009								

FILE NAME: Y:\dgn\2009 Resurfacing (Consultant Job)\Fairfield Rd - IL Rte 176 to Old McHenry Rd\FinalPlans and Qty\Proposed Plan Sheets\13-07 pp06.dgn