



FAU RTE	SECTION	COUNTY	TOTAL SHEETS	SHEET NO.
191	08-00999-01-RS	LAKE	60	46
F.H.W.A. REG.		ILLINOIS	PROJECT ARA-9003(467)	
CONTRACT NO. 63407				

**NOTES**  
 1. NO UTILITY CONFLICT ANTICIPATED.  
 2. GRADING WILL BE MINIMUM WITH NEGLIGIBLE CHANGES IN EXISTING SLOPES, GRADES, ETC.  
 3. LIMITS OF SEEDING (COMPLETE) ASSUMED TO BE 5' OUTSIDE LIMITS OF PROPOSED ROADWAY IMPROVEMENTS.

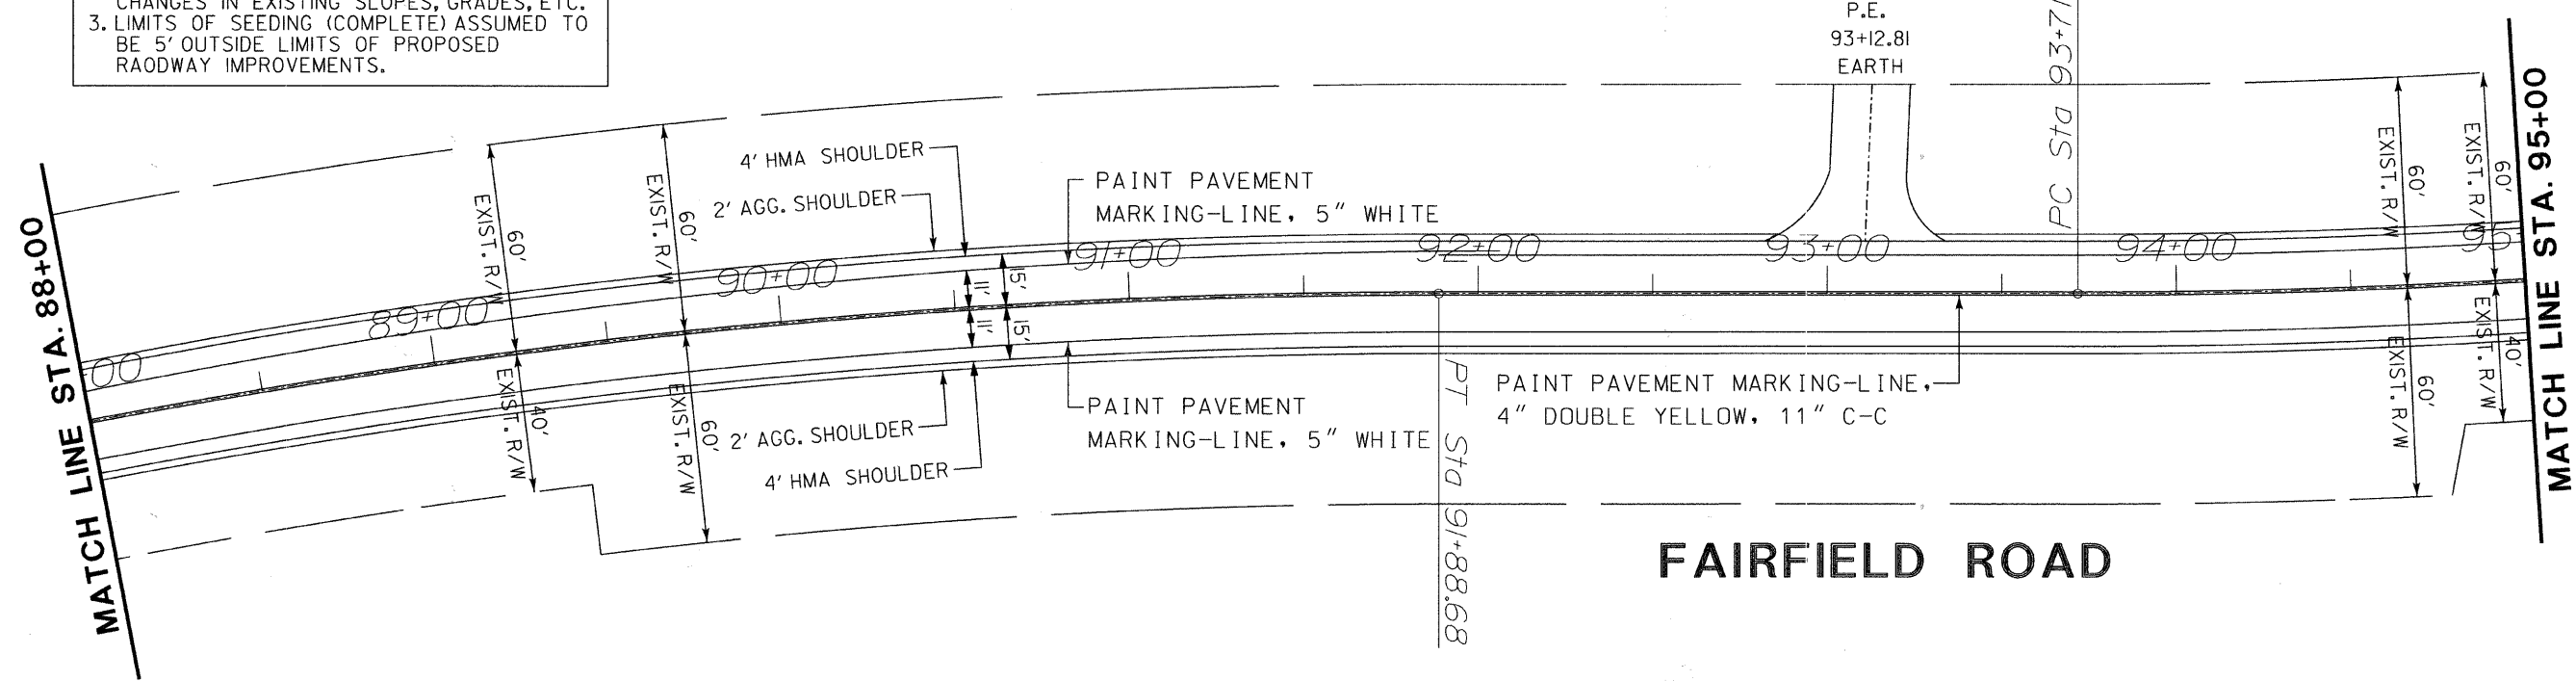


**FAIRFIELD ROAD**

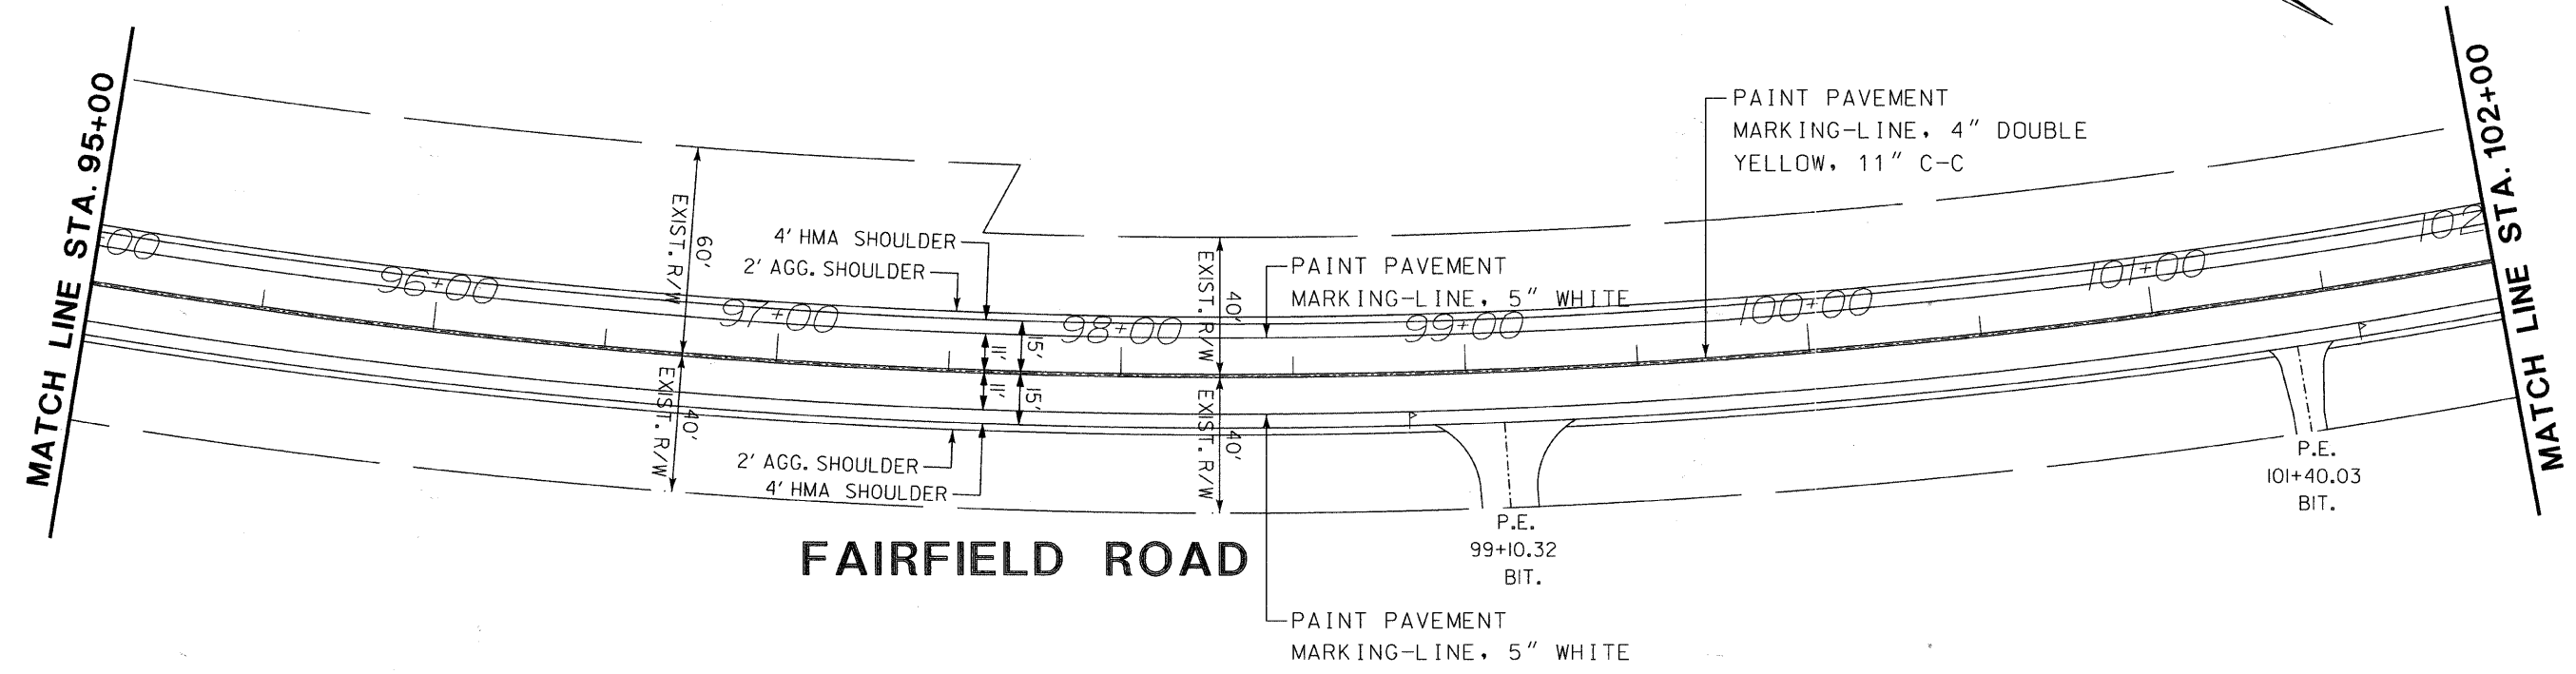

**FAIRFIELD ROAD**

NO.	DESCRIPTION	DATE	BY	SURVEYOR
1.	PER IDOT REVIEW COMMENTS	11/24/09	MK	DSGNR/LIAISON
				PLOTTED BY: hdsxs 12/3/2009

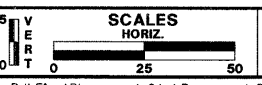

**FAIRFIELD ROAD  
RESURFACING 2009**



**PLAN SHEET  
STA. 88+00 TO 102+00**

ROUTE	SECTION	SECTION NUMBER	SHEET	SHEETS
CH49	113	08-00999-01-RS	46	60

FILE NAME: Y:\dgn\2009 Resurfacing (Consultant Job)\Fairfield Rd - IL Rte 176 to Old McHenry Rd\FinalPlans and Qty\Proposed Plan Sheets\113-08 pp07.dgn