
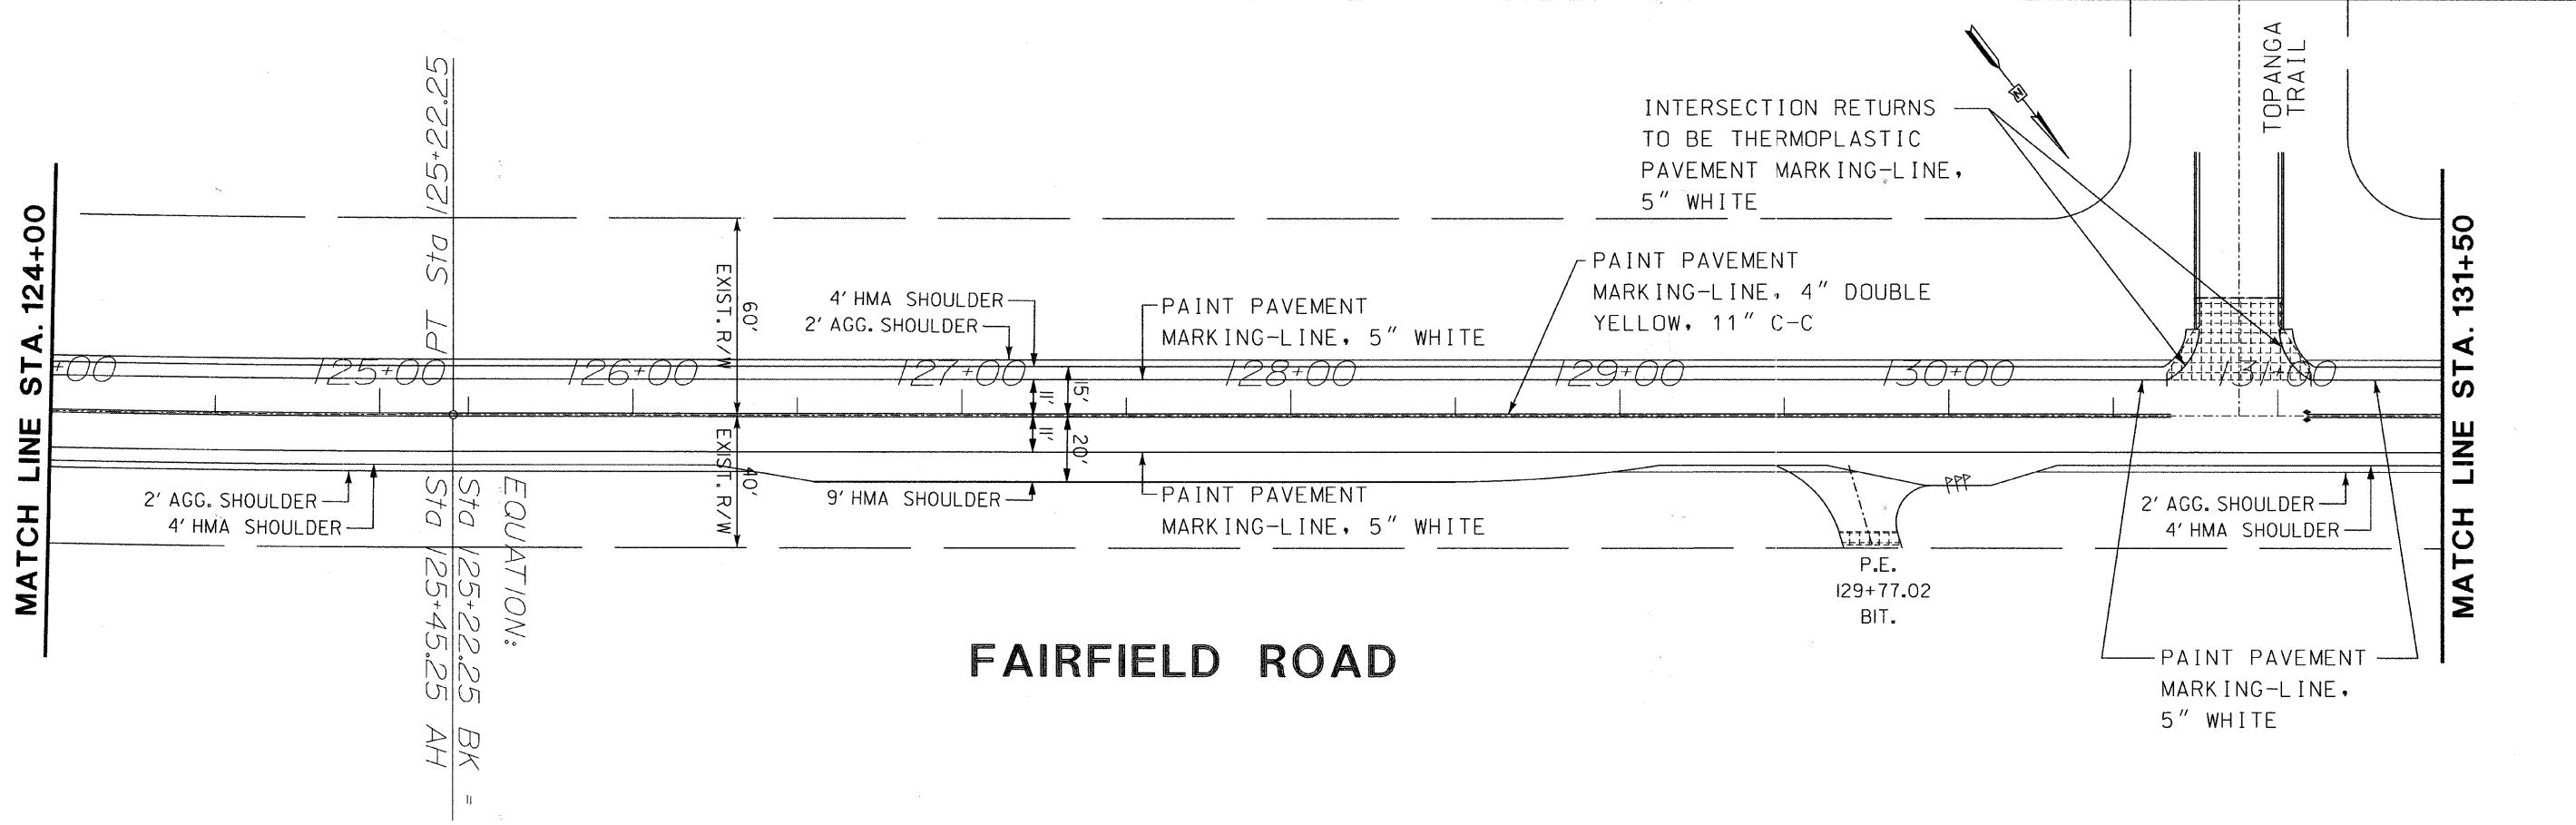



FAU RTE	SECTION	COUNTY	TOTAL SHEETS	SHEET NO.
191	08-00999-01-RS	LAKE	60	48
F.H.W.A. REG.		ILLINOIS PROJECT	ARA-9003(467)	
CONTRACT NO. 63407				

NOTES

1. NO UTILITY CONFLICT ANTICIPATED.
2. GRADING WILL BE MINIMUM WITH NEGLIGIBLE CHANGES IN EXISTING SLOPES, GRADES, ETC.
3. LIMITS OF SEEDING (COMPLETE) ASSUMED TO BE 5' OUTSIDE LIMITS OF PROPOSED ROADWAY IMPROVEMENTS.

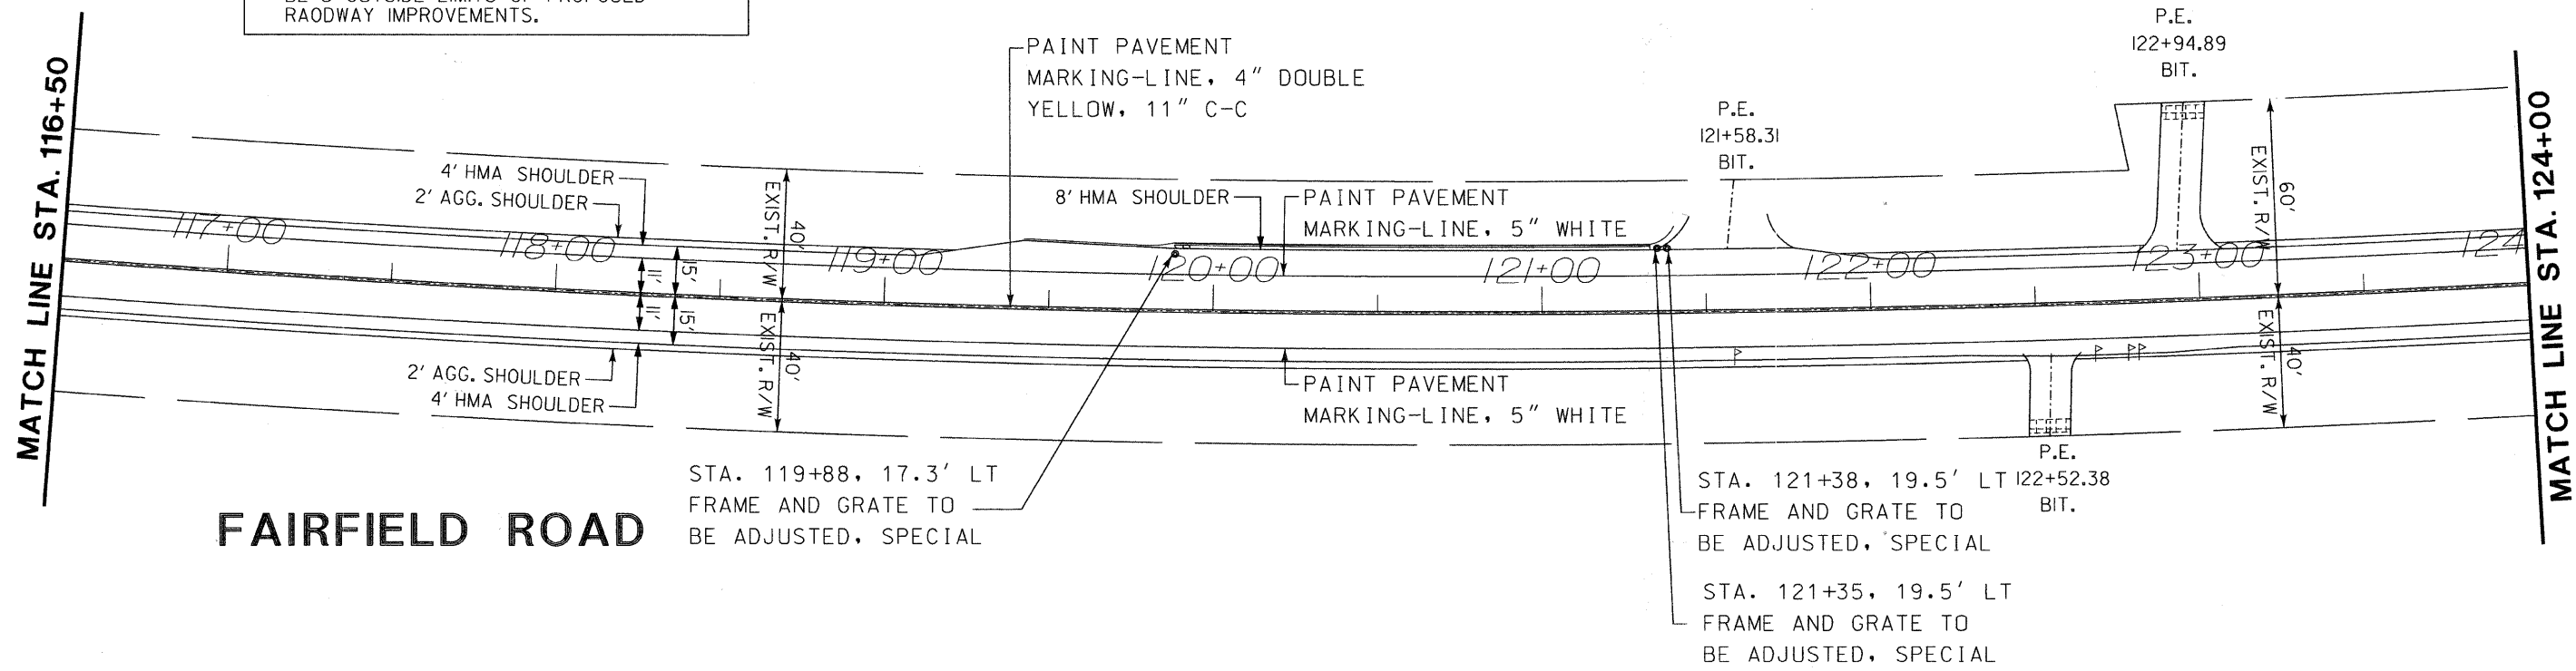

NO.	DESCRIPTION	DATE	BY	SURVEYOR
1.	PER IDOT REVIEW COMMENTS	11/24/09	MK	DSGMR/LIAISON
		1/7		PLOTTED BY: hdsxs 12/3/2009

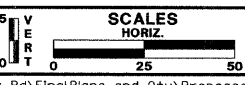

FAIRFIELD ROAD RESURFACING 2009



PLAN SHEET
STA. 116+50 TO 131+50

ROUTE	SECTION	SECTION NUMBER	SHEET	SHEETS
CH49	113	08-00999-01-RS	48	60

FILE NAME: Y:\dgn\2009 Resurfacing (Consultant Job)\Fairfield Rd - IL Rte 116 to Old McHenry Rd\Final Plans and Qty\Proposed Plan Sheets\113-10 pp09.dgn