
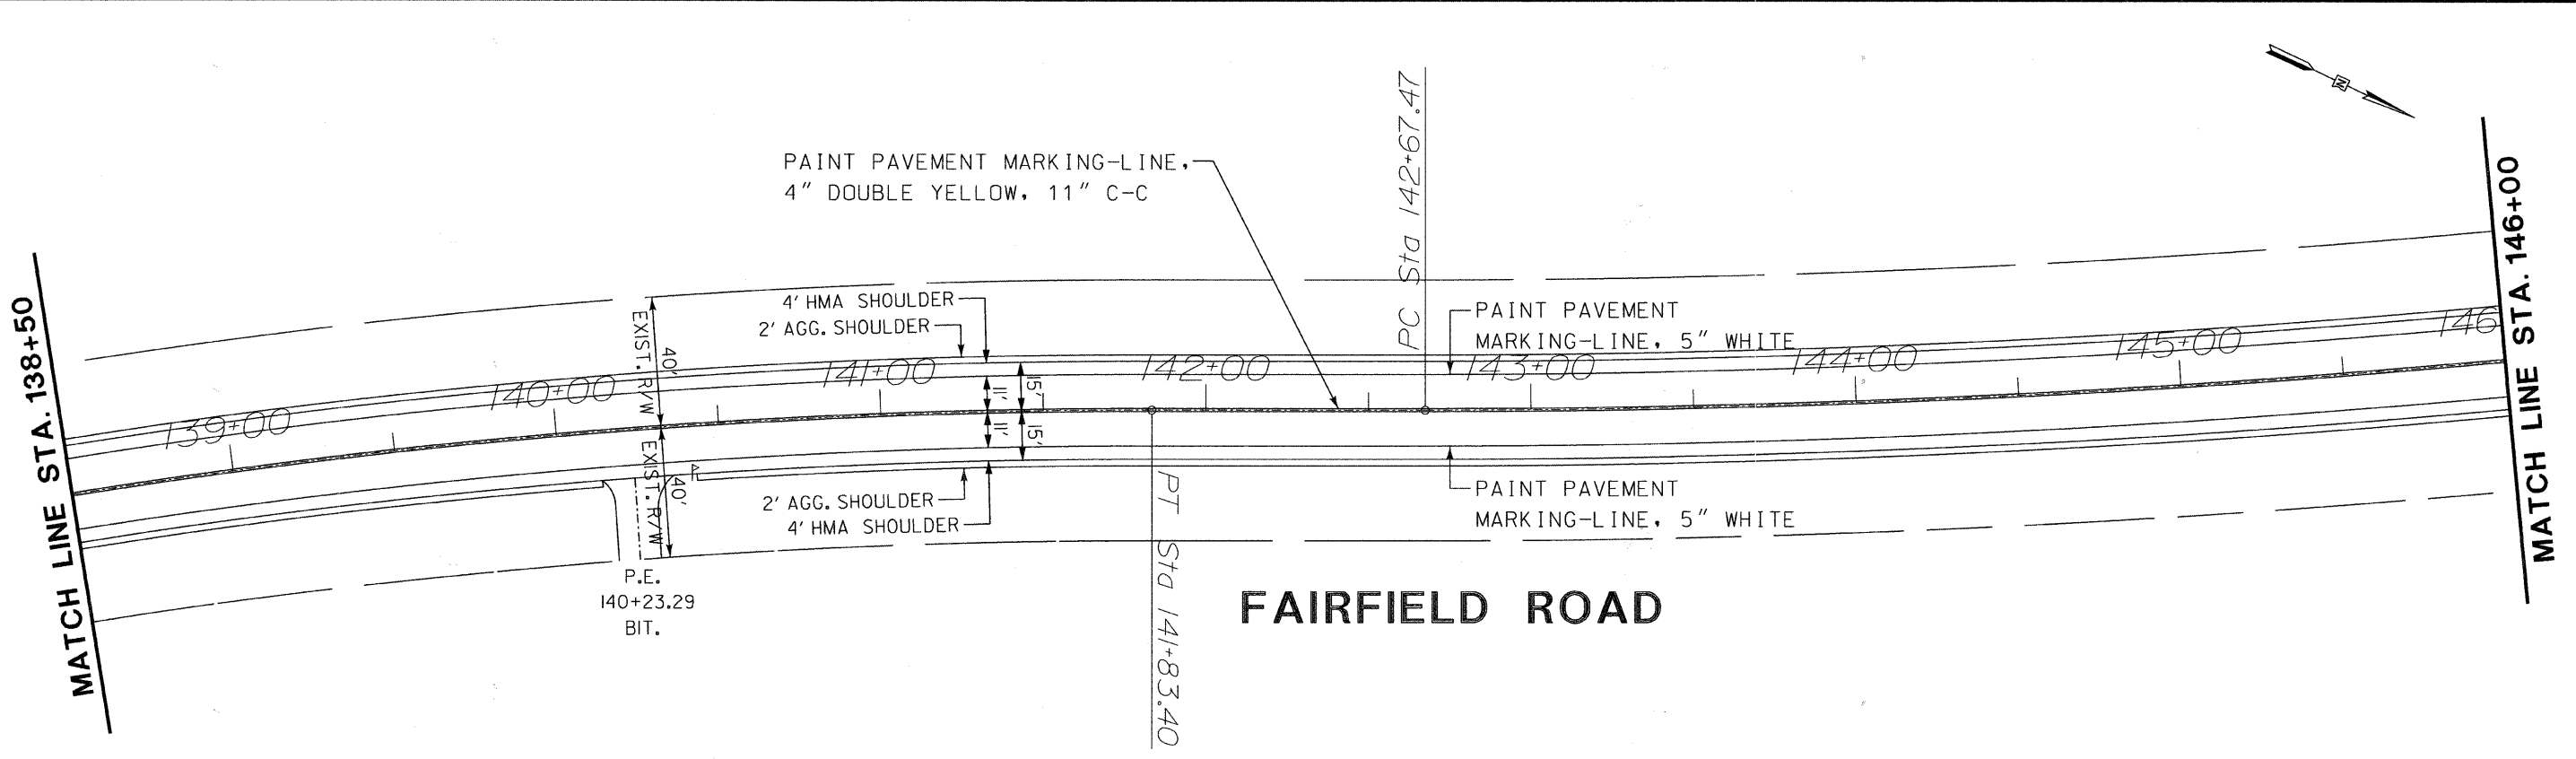


FAU RTE	SECTION	COUNTY	TOTAL SHEETS	SHEET NO.
191	08-00999-01-RS	LAKE	60	49
F.H.W.A. REG.		ILLINOIS	PROJECT ARA-9003(467)	
CONTRACT NO. 63407				

NOTES
 1. NO UTILITY CONFLICT ANTICIPATED.
 2. GRADING WILL BE MINIMUM WITH NEGLIGIBLE CHANGES IN EXISTING SLOPES, GRADES, ETC.
 3. LIMITS OF SEEDING (COMPLETE) ASSUMED TO BE 5' OUTSIDE LIMITS OF PROPOSED ROADWAY IMPROVEMENTS.

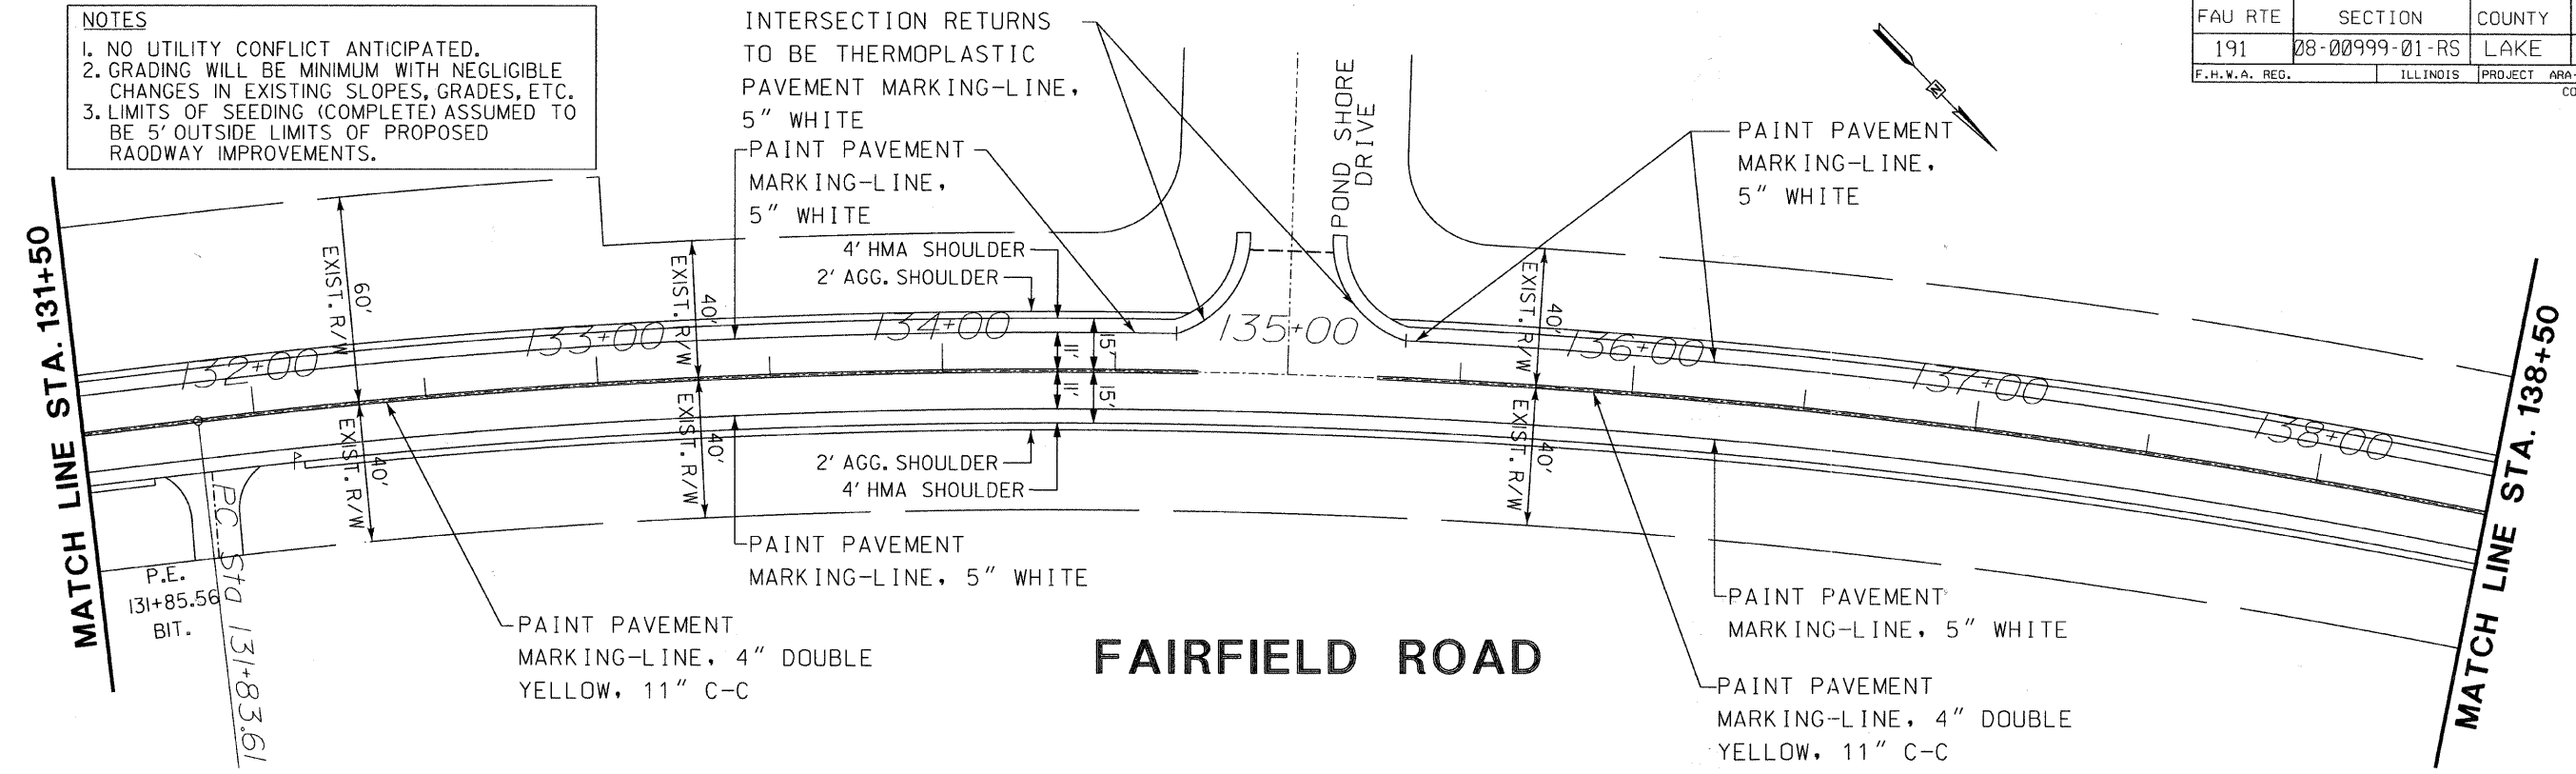

REVISIONS / REMARKS				SCALES		FAIRFIELD ROAD RESURFACING 2009		PLAN SHEET		ROUTE SECTION SECTION NUMBER SHEET SHEETS				
NO.	DESCRIPTION	DATE	BY	SURVEYOR:	HORIZ.	Lake County Division of Transportation		STA. 131+50 TO 146+00		CH49	113	08-00999-01-RS	49	60
1.	PER IDOT REVIEW COMMENTS	11/24/09	MK	DSGMR/LIAISON:	0 25 50									
				PLOTTED BY:										

FILE NAME: Y:\dgn\2009 Resurfacing (Consultant Job)\Fairfield Rd - IL Rte 176 to Old McHenry Rd\FinalPlans and Qty\Proposed Plan Sheets\113-11.ppl0.dgn