


FINAL SURVEY	SURVEYED	BY	DATE
NOTE BOOK NO.	PLOTTED		
	TEMPLATE		
	AREAS CHECKED		

ORIGINAL SURVEY	SURVEYED	BY	DATE
NOTE BOOK NO.	PLOTTED		
	TEMPLATE		
	AREAS CHECKED		

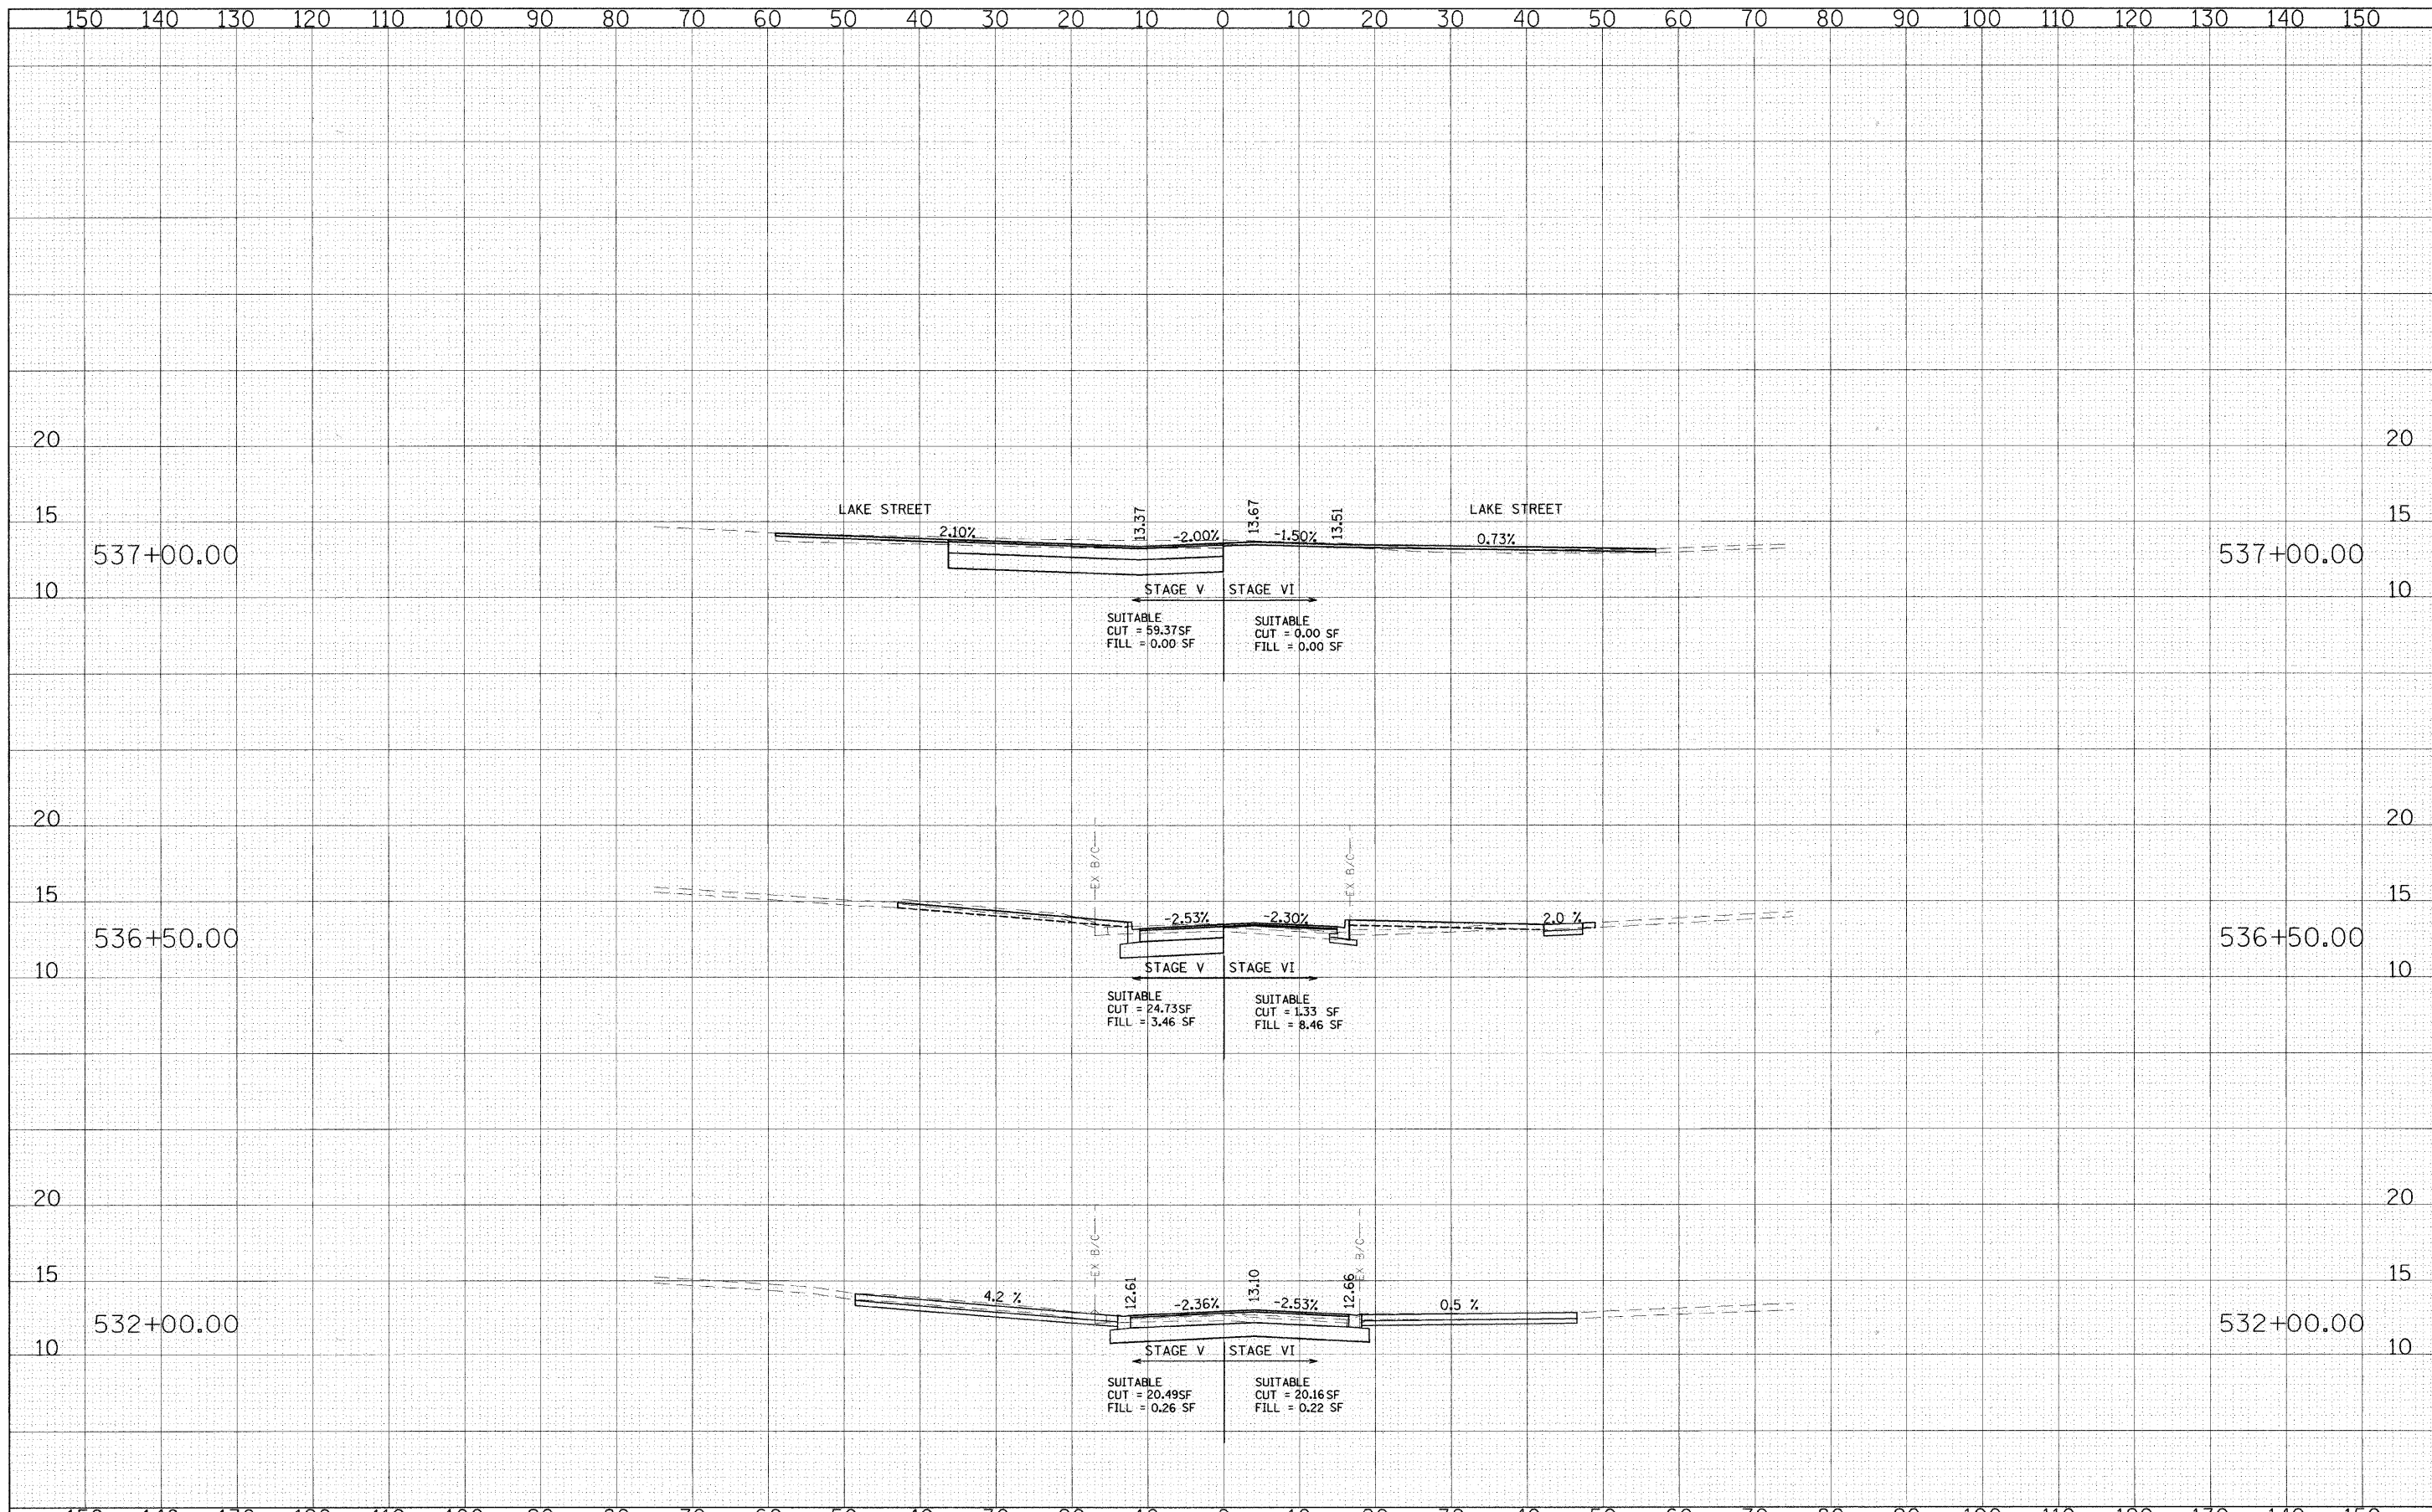

FILE NAME =	USER NAME = #USER#	DESIGNED - CEC	REVISED -	<b>STATE OF ILLINOIS</b> <b>DEPARTMENT OF TRANSPORTATION</b>		<b>SHERIDAN ROAD / FOREST AVENUE</b> <b>CROSS SECTIONS</b>	F.A. RTE. 2865	SECTION 08-00250-02-PV	COUNTY COOK	TOTAL SHEETS 79	SHEET NO. 69		
#FILE#	PLOT SCALE = #SCALE#	DRAWN - CEC	REVISED -				SCALE: SHEET NO. OF SHEETS STA. 537+00.00 TO STA. 540+00.00	FED. ROAD DIST. NO.	ILLINOIS FED. AID PROJECT	CONTRACT NO. 63417			
	PLOT DATE = #DATE#	CHECKED - DWB	REVISED -										
		DATE - 04/09/2010	REVISED -										