


DATE	
BY	
ORIGINAL SURVEY	SURVEYED
SHEET	PLOTTED
NOTE BOOK	TEMPLATE
NO.	AREAS CHECKED

DATE	
BY	
ORIGINAL SURVEY	SURVEYED
SHEET	PLOTTED
NOTE BOOK	TEMPLATE
NO.	AREAS CHECKED

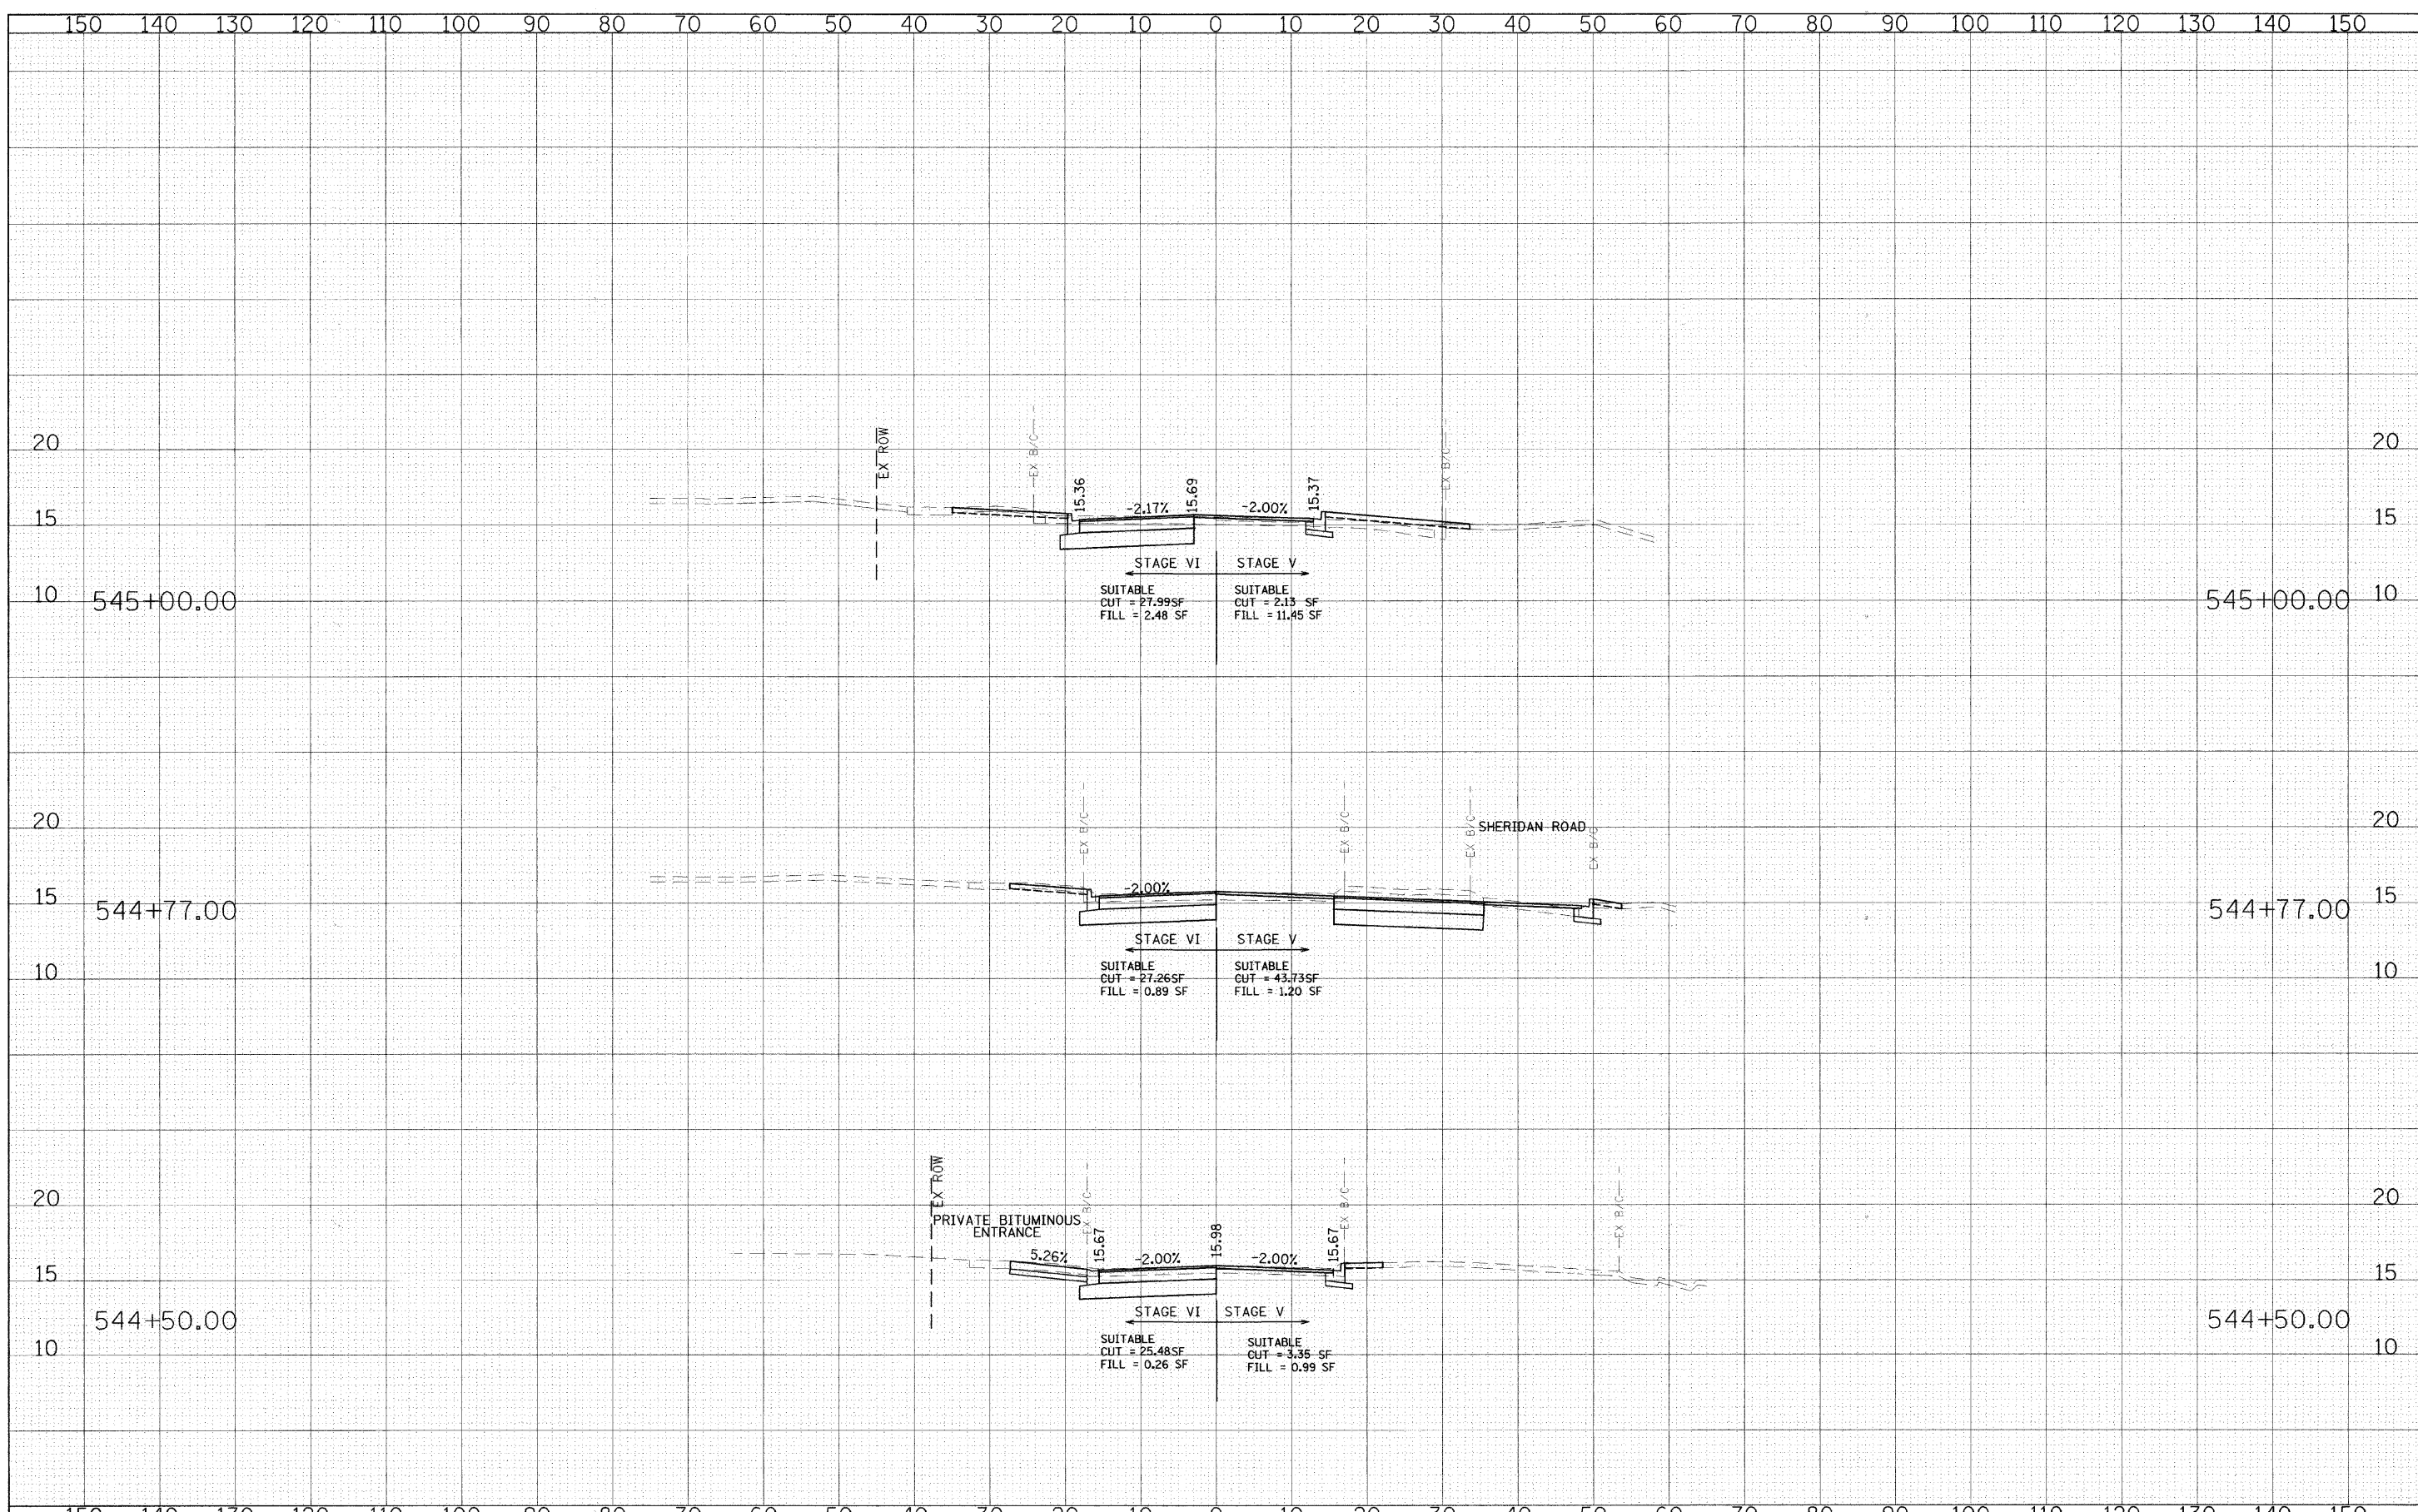

FILE NAME =	USER NAME = #USER#
#FILE#	
PLOT SCALE = #SCALE#	CHECKED = #DATE#
PLOT DATE = #DATE#	

DESIGNED - CEC	REVISIED -
DRAWN - CEC	REVISIED -
CHECKED - DWB	REVISIED -
DATE - 04/09/2010	REVISIED -

**STATE OF ILLINOIS  
DEPARTMENT OF TRANSPORTATION**

**SHERIDAN ROAD / FOREST AVENUE  
CROSS SECTIONS**

SCALE: HORIZ. 1"=10' VERT. 1"=5'

SHEET NO. OF SHEETS STA. 546+00.00 TO STA. 548+00.00

F.A. RTE. 2865	SECTION 08-00250-02-PV	COUNTY COOK	TOTAL SHEETS 79	SHEET NO. 71
CONTRACT NO. 63417				
FED. ROAD DIST. NO. [ILLINOIS] FED. AID PROJECT				