


FINAL SURVEY	SURVEYED	BY	DATE
NOTE BOOK NO.	PLOTTED		
	TEMPLATE		
	AREAS CHECKED		

ORIGINAL SURVEY	SURVEYED	BY	DATE
NOTE BOOK NO.	PLOTTED		
	TEMPLATE		
	AREAS CHECKED		

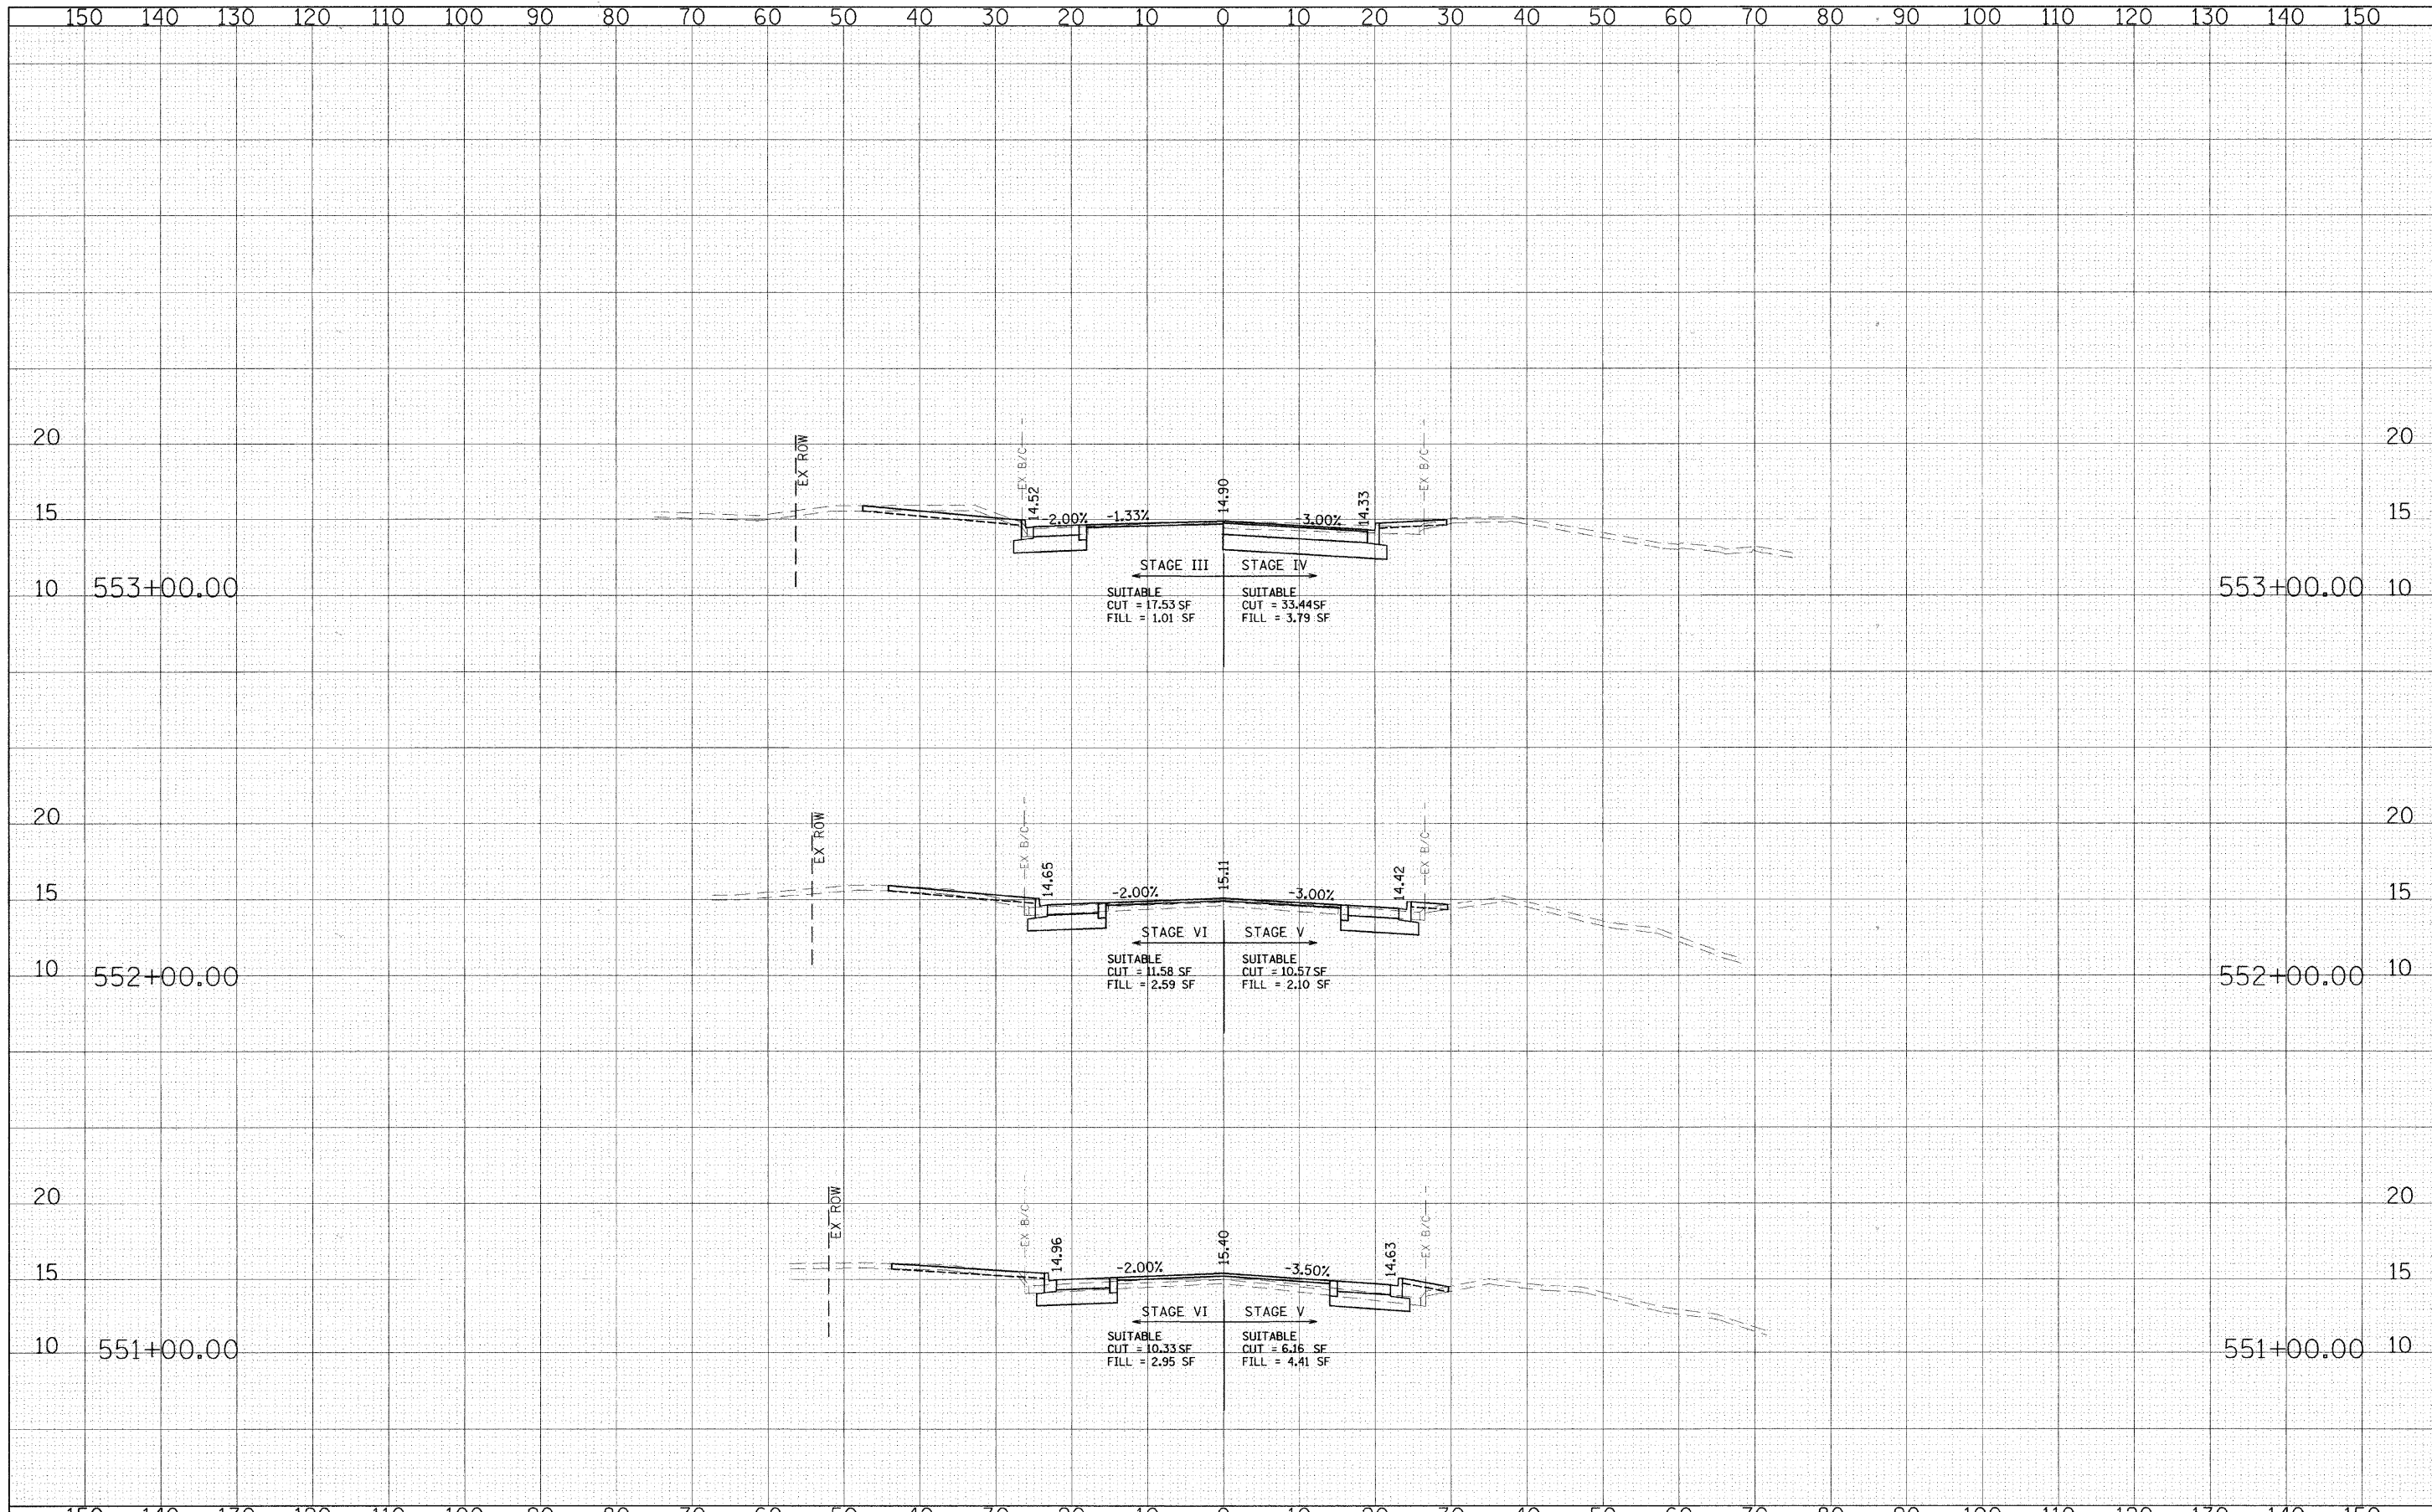

FILE NAME =	USER NAME = #USER#	DESIGNED - CEC	REVISED -	<p align="center">STATE OF ILLINOIS DEPARTMENT OF TRANSPORTATION</p> <p align="center">SCALE: HORIZ. 1"=10' VERT. 1"=5'</p>	<p align="center">SHERIDAN ROAD / FOREST AVENUE CROSS SECTIONS</p>	F.A. RTE. 2865	SECTION 08-00250-02-PV	COUNTY COOK	TOTAL SHEETS 79	SHEET NO. 74	
#FILEL#	PLOT SCALE = #SCALE#	DRAWN - CEC	REVISED -			CONTRACT NO. 63417					
	PLOT DATE = #DATE#	CHECKED - DWB	REVISED -			FED. ROAD DIST. NO. ILLINOIS FED. AID PROJECT					
		DATE - 04/09/2010	REVISED -			SHEET NO. OF SHEETS STA. 554+50.00 TO STA. 555+50.00					