


FINAL SURVEY	SURVEYED	BY	DATE
NOTE BOOK NO.	PLOTTED		
	APPROVED		
	AREAS CHECKED		

ORIGINAL SURVEY	SURVEYED	BY	DATE
NOTE BOOK NO.	PLOTTED		
	APPROVED		
	AREAS CHECKED		

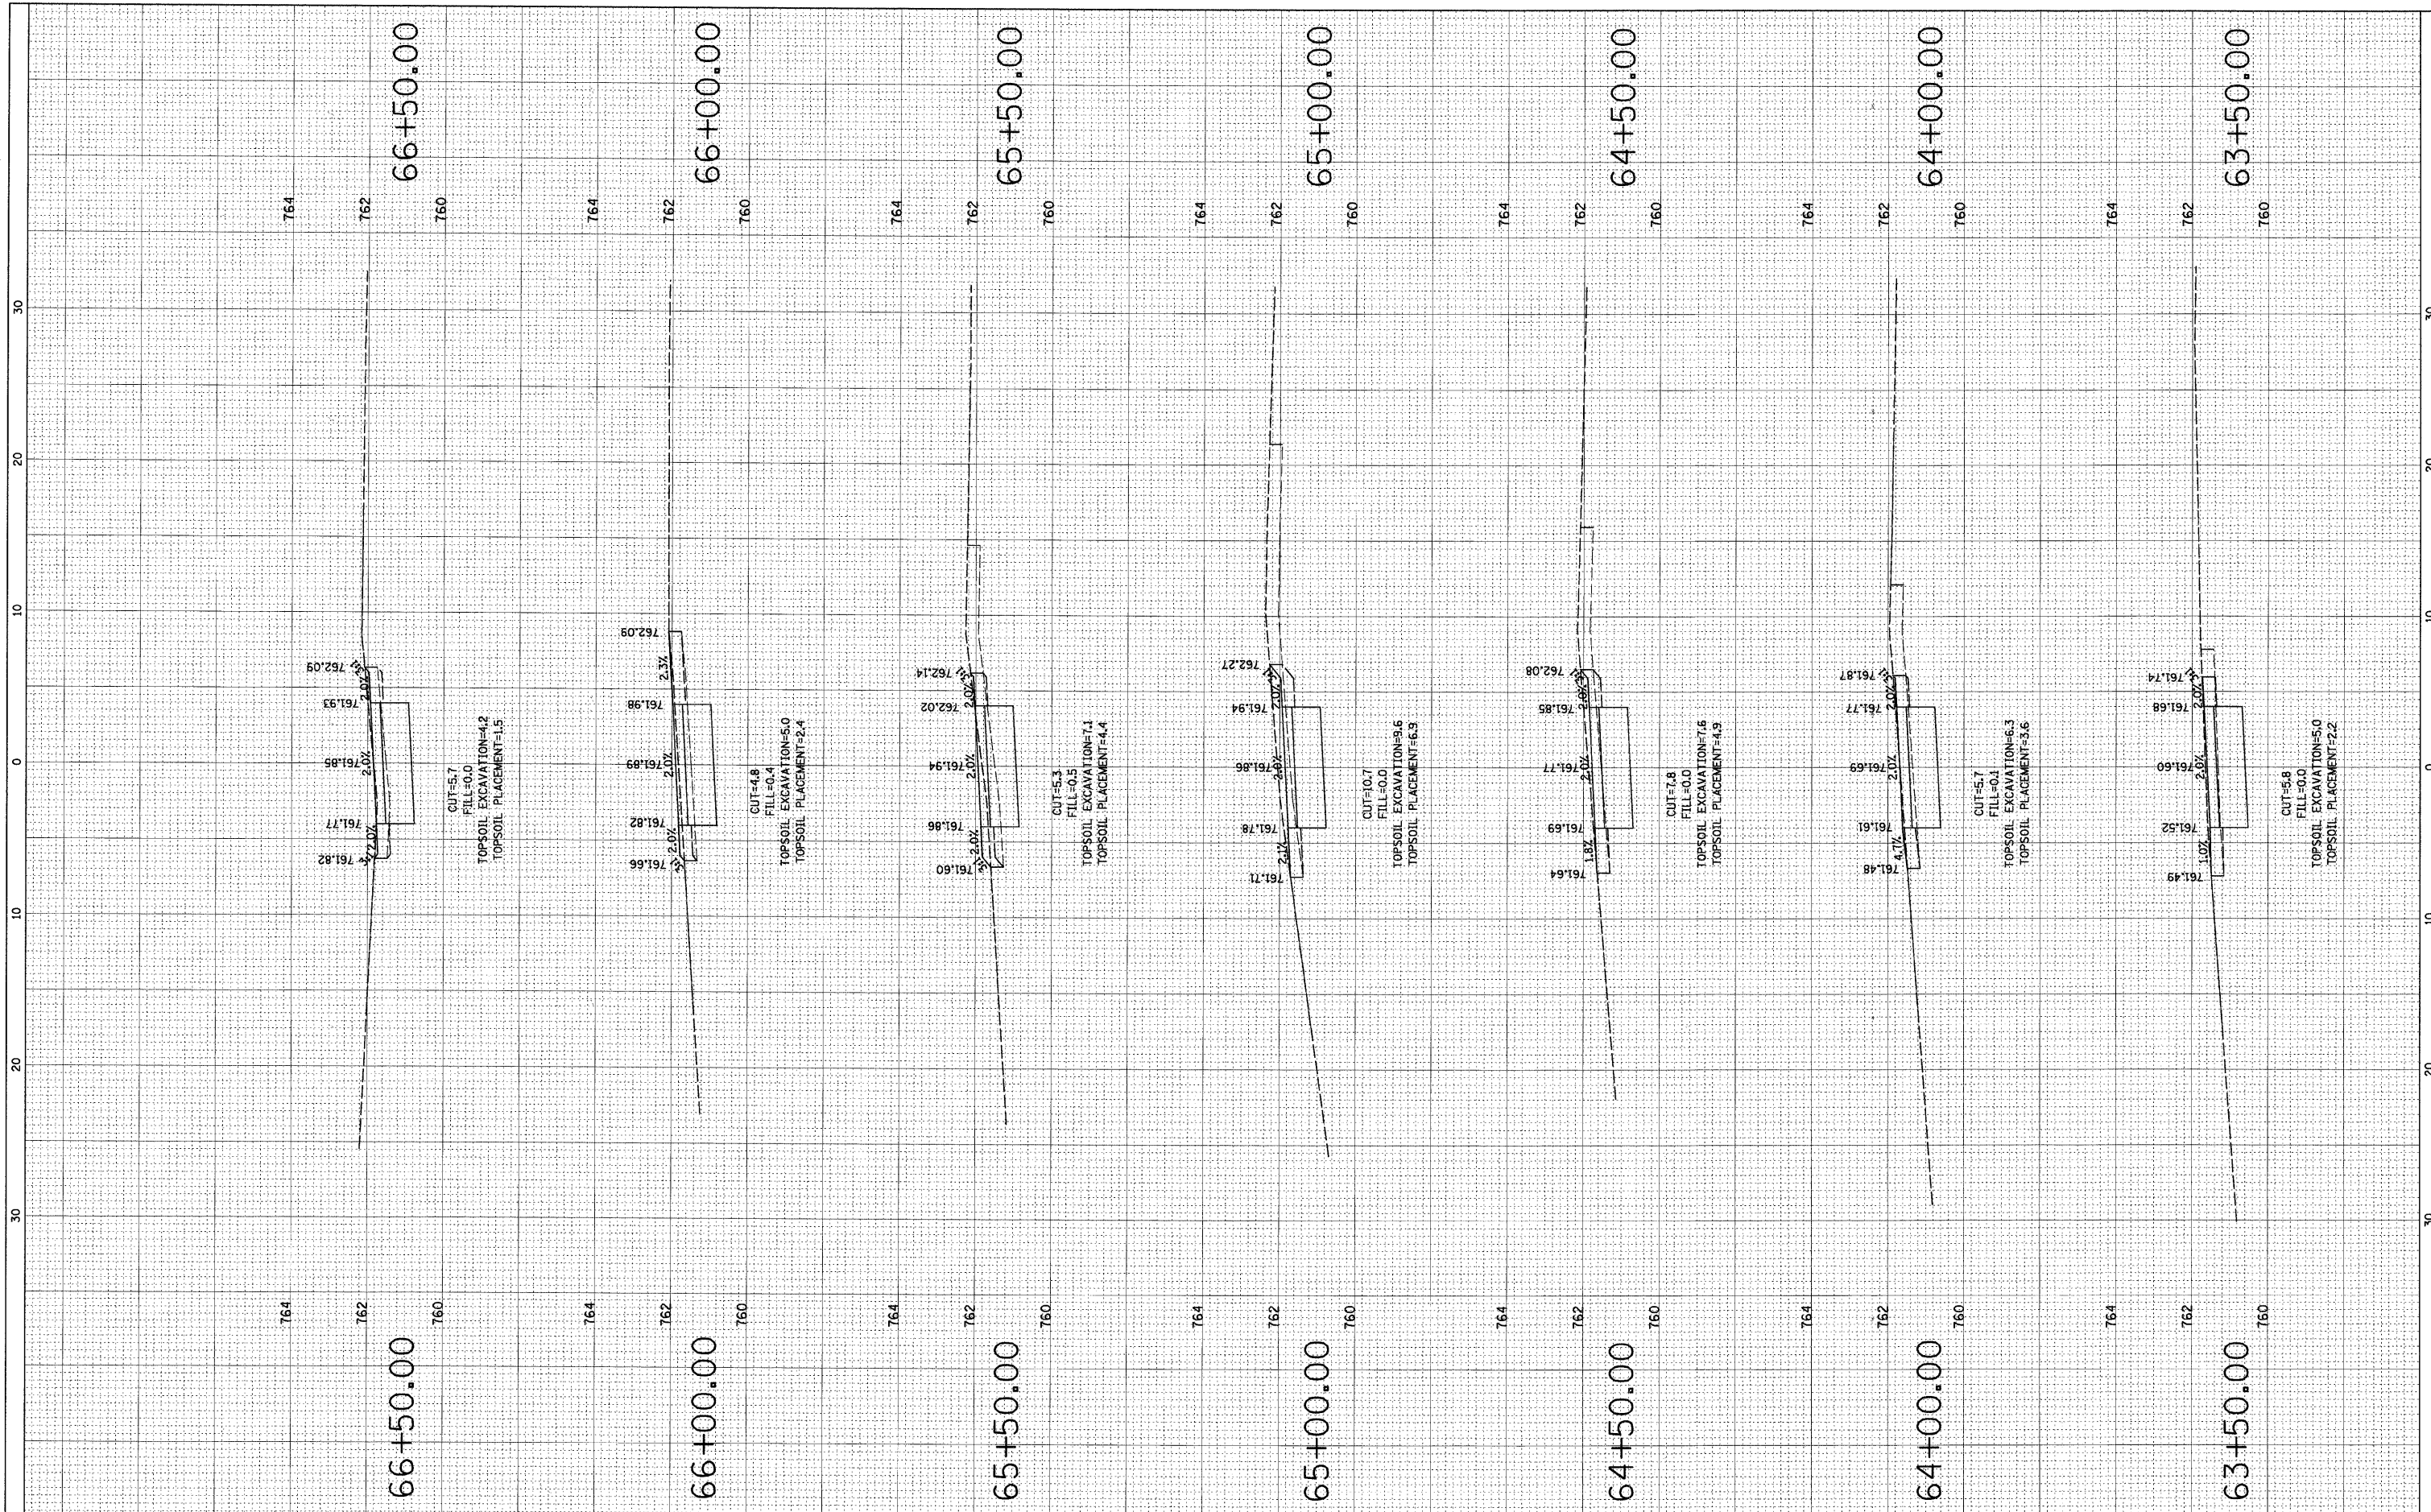

FILE NAME = N:\DownersGrove\288569\Civil\lay-Fair.sht
 USER NAME = MAGOLDEN
 PLOT SCALE = 5'
 PLOT DATE = 3/19/2010

DESIGNED -
 DRAWN -
 CHECKED -
 DATE -

REVISED -
 REVISED -
 REVISED -
 REVISED -

**STATE OF ILLINOIS
 DEPARTMENT OF TRANSPORTATION**

**VILLAGE OF DOWNERS GROVE
 CROSS SECTIONS**

SCALE: SHEET NO. OF SHEETS STA. TO STA.

F.A. RTE.	SECTION	COUNTY	TOTAL SHEETS	SHEET NO.
	09-00099-00-BT	DUPAGE	30	24
CONTRACT NO. 63451				
ILLINOIS FED. AID PROJECT				