


FINAL	SURVEYED	BY	DATE
SURVEY	PLOTTED		
NOTE BOOK	REMARKS		
NO.	AREAS CHECKED		

ORIGINAL	SURVEYED	BY	DATE
SURVEY	PLOTTED		
NOTE BOOK	REMARKS		
NO.	AREAS CHECKED		

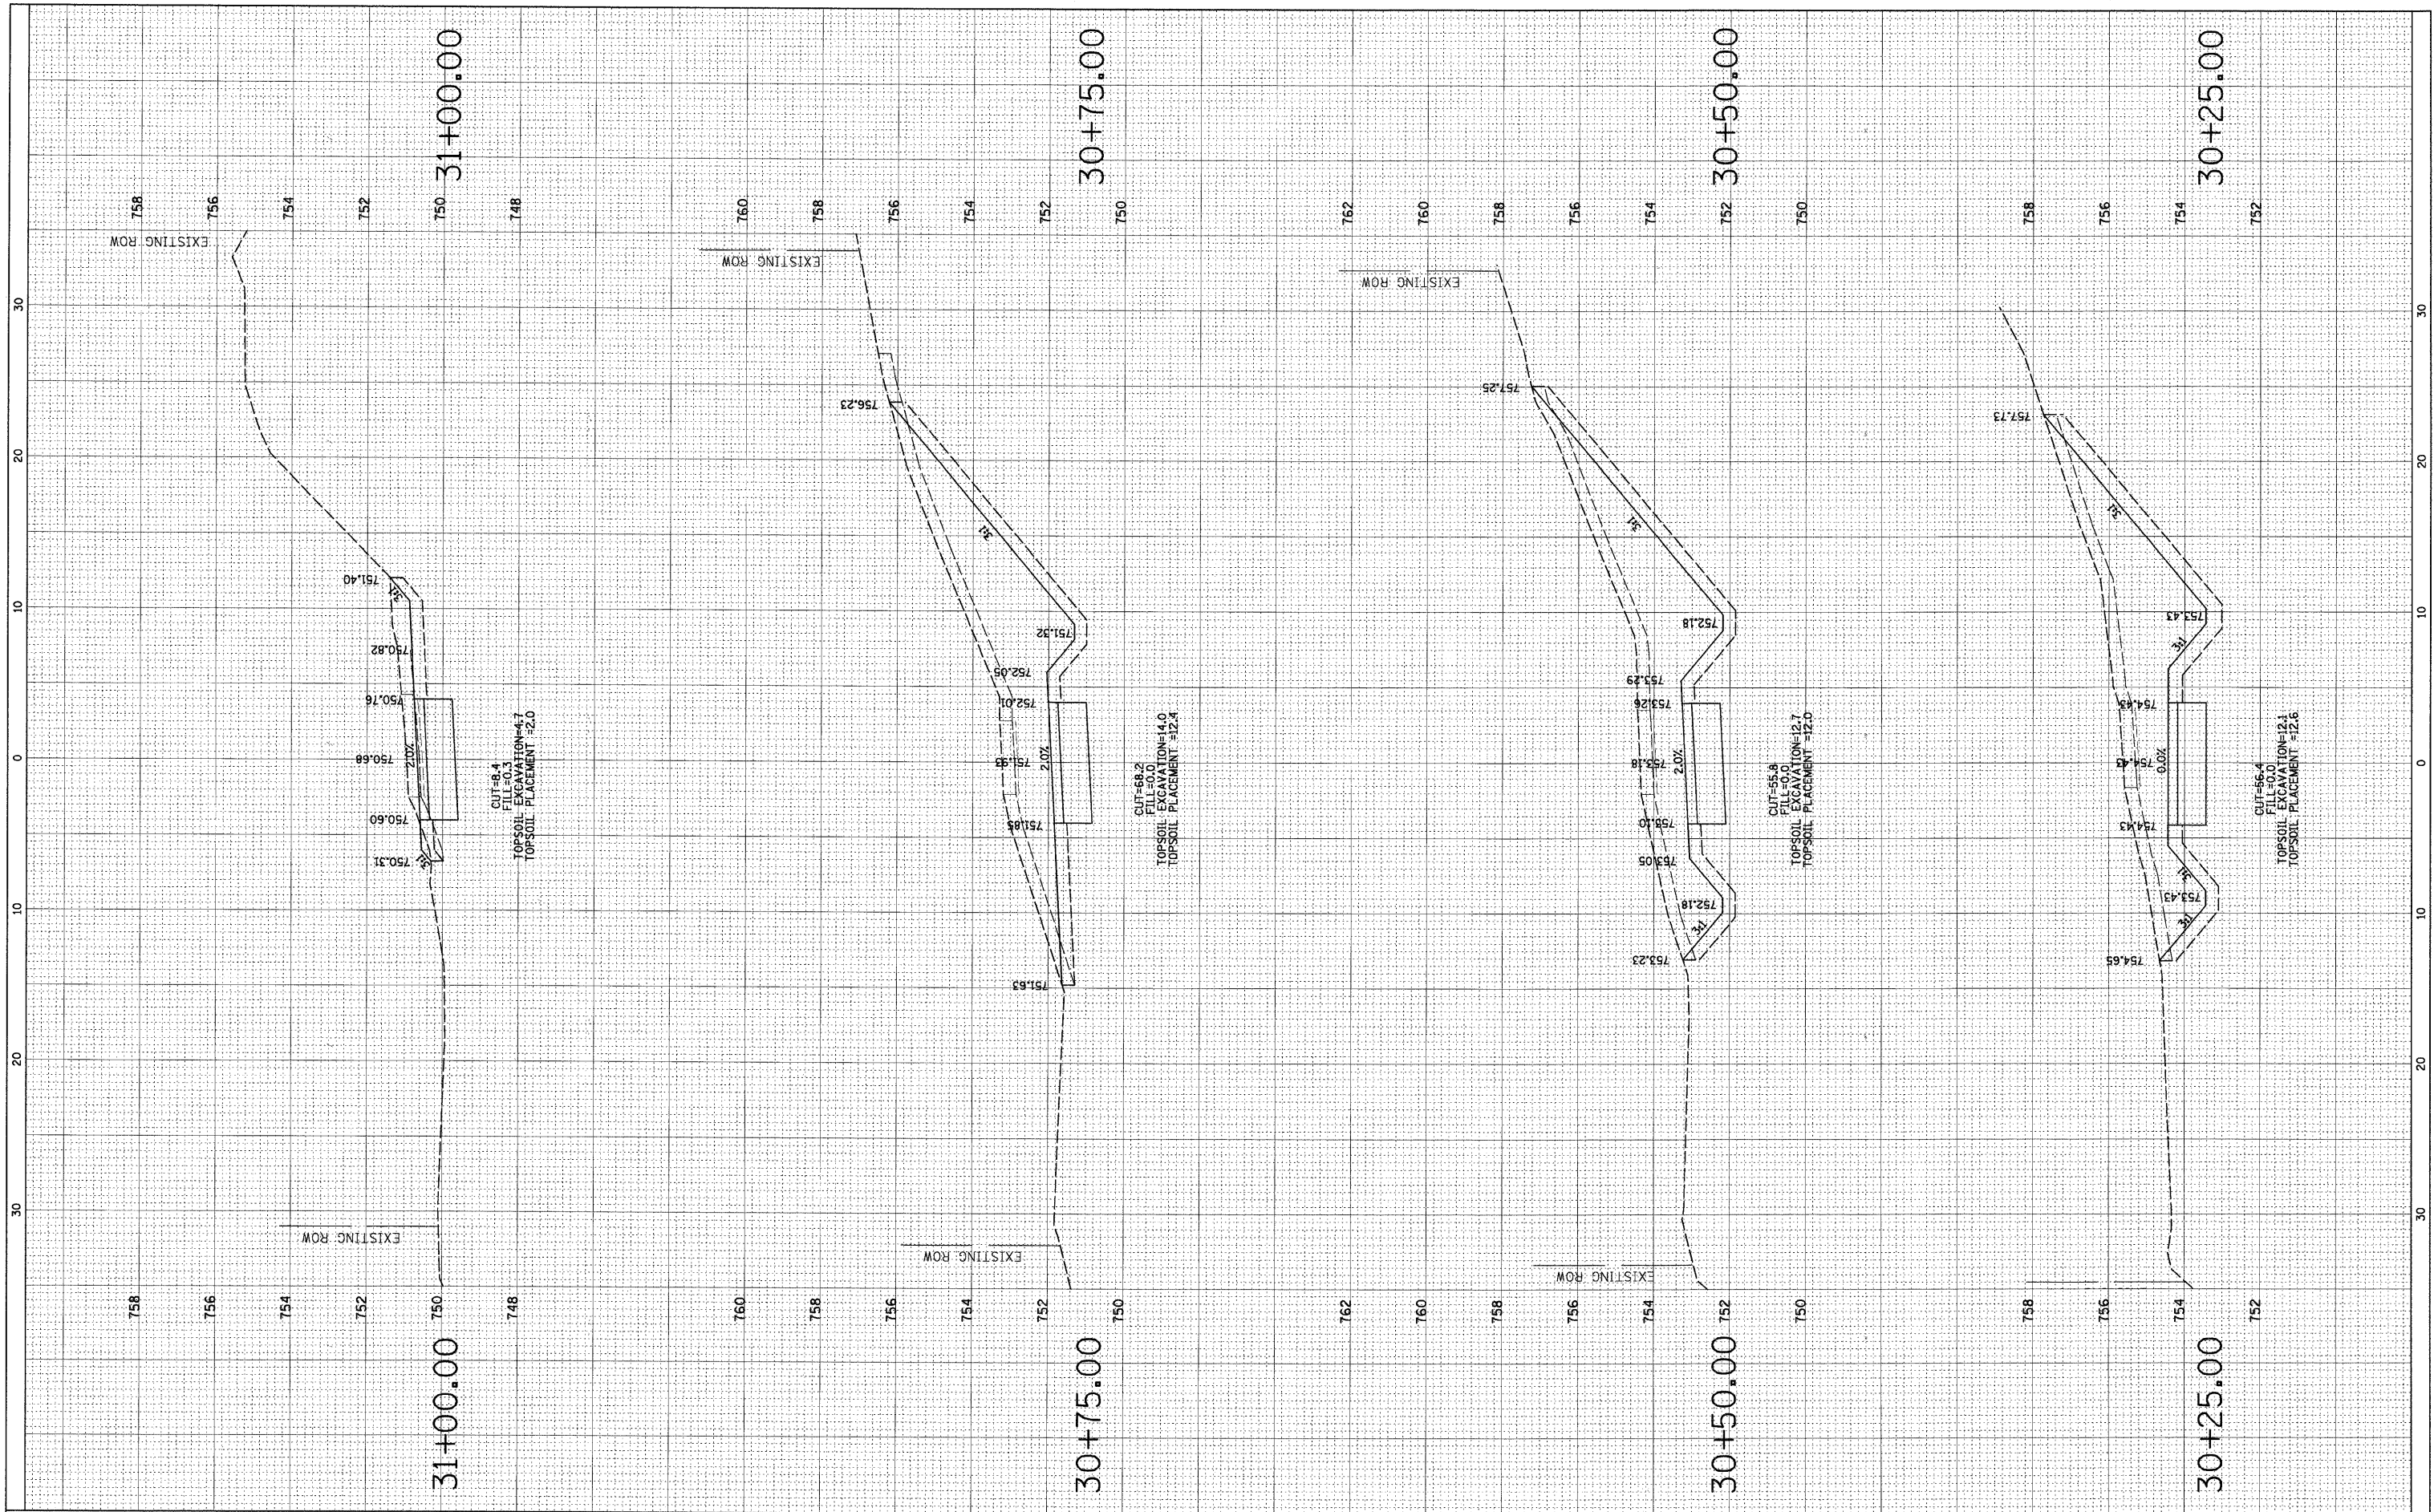

FILE NAME = N:\DownersGrove\080569\Civil\lay-grant.sht
 USER NAME = MAGOLDEN

DESIGNED -
 DRAWN -
 CHECKED -
 DATE - 3/19/2010

REVISED -
 REVISED -
 REVISED -
 REVISED -

STATE OF ILLINOIS
 DEPARTMENT OF TRANSPORTATION

VILLAGE OF DOWNERS GROVE
 CROSS SECTIONS

SCALE: SHEET NO. OF SHEETS STA. TO STA.

F.A. RTE.	SECTION	COUNTY	TOTAL SHEETS	SHEET NO.
	09-00099-00-BT	DUPAGE	30	26
CONTRACT NO. 63451				
ILLINOIS FED. AID PROJECT				