

FOR CONTINUATION
SEE SHEET 4

FOR CONTINUATION
SEE BELOW LEFT


MAIN STREET

NOTE:
NO ADJUSTMENT IS REQUIRED ON THE M.W.R.D.G.C.
MANHOLES LOCATED WITHIN THE PROJECT LIMITS.

ALL SAW CUTS SHALL BE CONSIDERED
INCLUDED IN THE COST OF THE CONTRACT.

FOR TYPICAL CROSS SECTION
OF NEW PAVEMENT WORK
SEE SHEET 3

FOR CONTINUATION
SEE ABOVE RIGHT

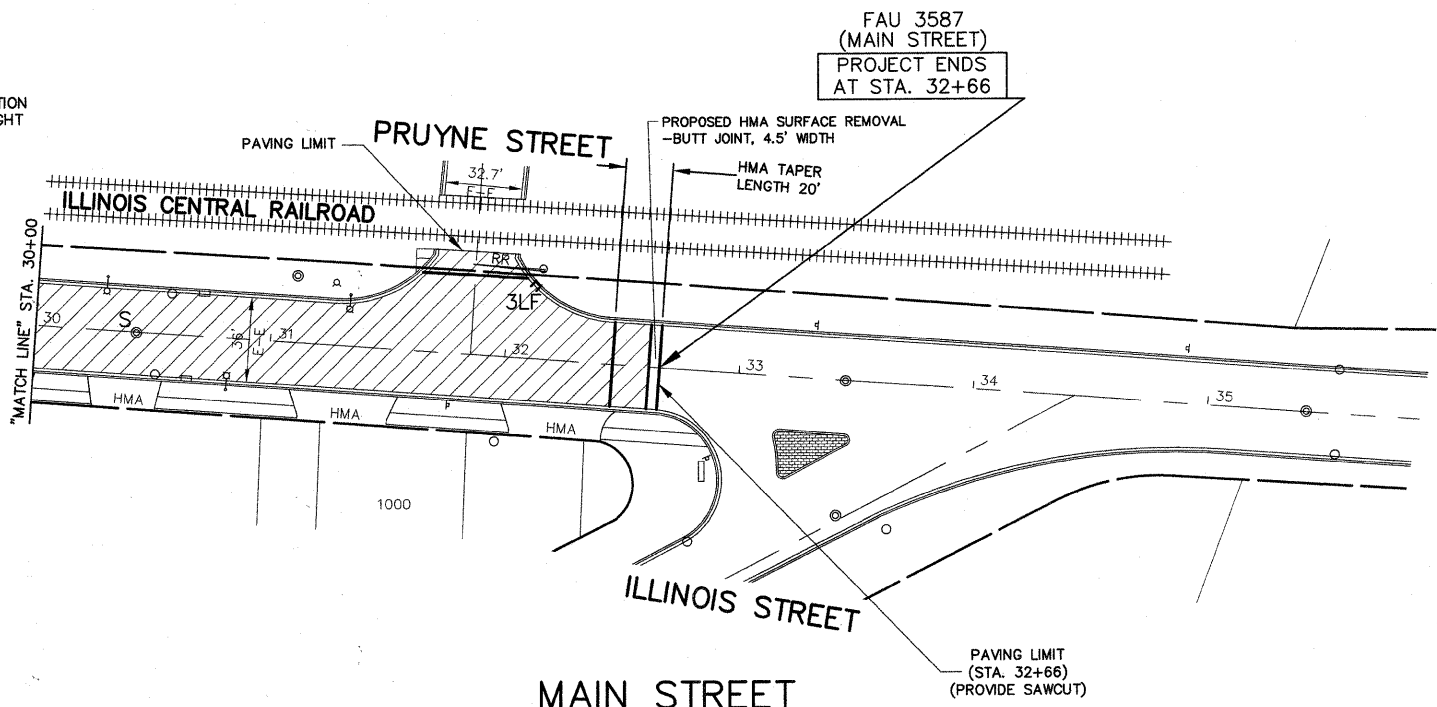

FAU 3587
(MAIN STREET)
PROJECT ENDS
AT STA. 32+66

MAIN STREET

LEGEND

- DENOTES HOT-MIX ASPHALT SURFACE REMOVAL, 2-1/2", POLYMERIZED LEVELING BINDER (MACHINE METHOD), IL-4.75, N50, 3/4" AND HOT-MIX ASPHALT SURFACE COURSE, MIX C, N50, 1-3/4"
- DENOTES CLASS D PATCHES, TYPE II-IV, 12", - AS DIRECTED
- DENOTES P.C. CONCRETE SIDEWALK, 5" REMOVAL & REPLACEMENT, OR REMOVE AND REINSTALL BRICK PAVER
- DENOTES SIDEWALK REMOVAL OR BRICK PAVER REMOVAL, AND P.C. CONCRETE SIDEWALK, 5 INCH, WITH DETECTABLE WARNINGS, WHITE PORTLAND CEMENT CONCRETE AT BRICK PAVER SIDEWALK LOCATIONS AND RED TINTED PORTLAND CEMENT CONCRETE AT PCC SIDEWALK LOCATIONS
- "A"** DENOTES EXISTING VALVE VAULTS, VALVE BOXES, INLETS, CATCH BASINS AND MANHOLES TO BE CLEANED, GROUDED, AND ADJUSTED TO GRADE WITH NEW ADJUSTING RINGS. (ALL TOP BANDS OF FALLEN, COMMON OR CONCRETE BRICK TO BE REPLACED WITH PRECAST CONCRETE ADJUSTING RINGS)
- "S"** DENOTES EXISTING FRAMES AND LIDS TO BE ADJUSTED (SPECIAL) (SEE SHEET 2 FOR DETAIL)
- 8 FT** DENOTES COMBINATION CONCRETE CURB & GUTTER REMOVAL AND REPLACEMENT PROVIDE DETECTABLE WARNINGS AND RAMPS AT ALL SIDEWALK
- DENOTES EXISTING SIDEWALK RAMP TO REMAIN
- EXISTING BRICK PAVERS

IMPORTANT!
FULL SIZE PLANS HAVE BEEN
PREPARED USING STANDARD
ENGINEERING SCALES. REDUCED
SIZED PLANS WILL NOT CONFORM
TO STANDARD SCALES INDICATED
IN TITLE BLOCK.

Frank Novotny & Associates, Inc.
Civil Engineers
820 Midway Drive • Willmetts, IL • 60157 • Telephone: (630) 887-8840 • Fax: (630) 887-0132
ILLINOIS PROFESSIONAL DESIGN FIRM NO. 184-000828

FILE NAME =	USER NAME =	DESIGNED - THK	REVISED - THK 3-12-10	STATE OF ILLINOIS DEPARTMENT OF TRANSPORTATION	PLAN: MAIN STREET- STA. 20+00 TO STA. 32+66 (ILLINOIS STREET)	F.A. -	SECTION	COUNTY	TOTAL SHEETS	SHEET NO.	
		DRAWN - JFP-JEP	REVISED - THK 4-05-10			3587	08-00044-00-RS	COOK	18	5	
		CHECKED - THK	REVISED -			CONTRACT NO. 63452					
		DATE - 1-26-10	REVISED -			FED. ROAD DIST. NO. ILLINOIS FED. AID PROJECT M-9003(211)					
				(RESURFACING)							