
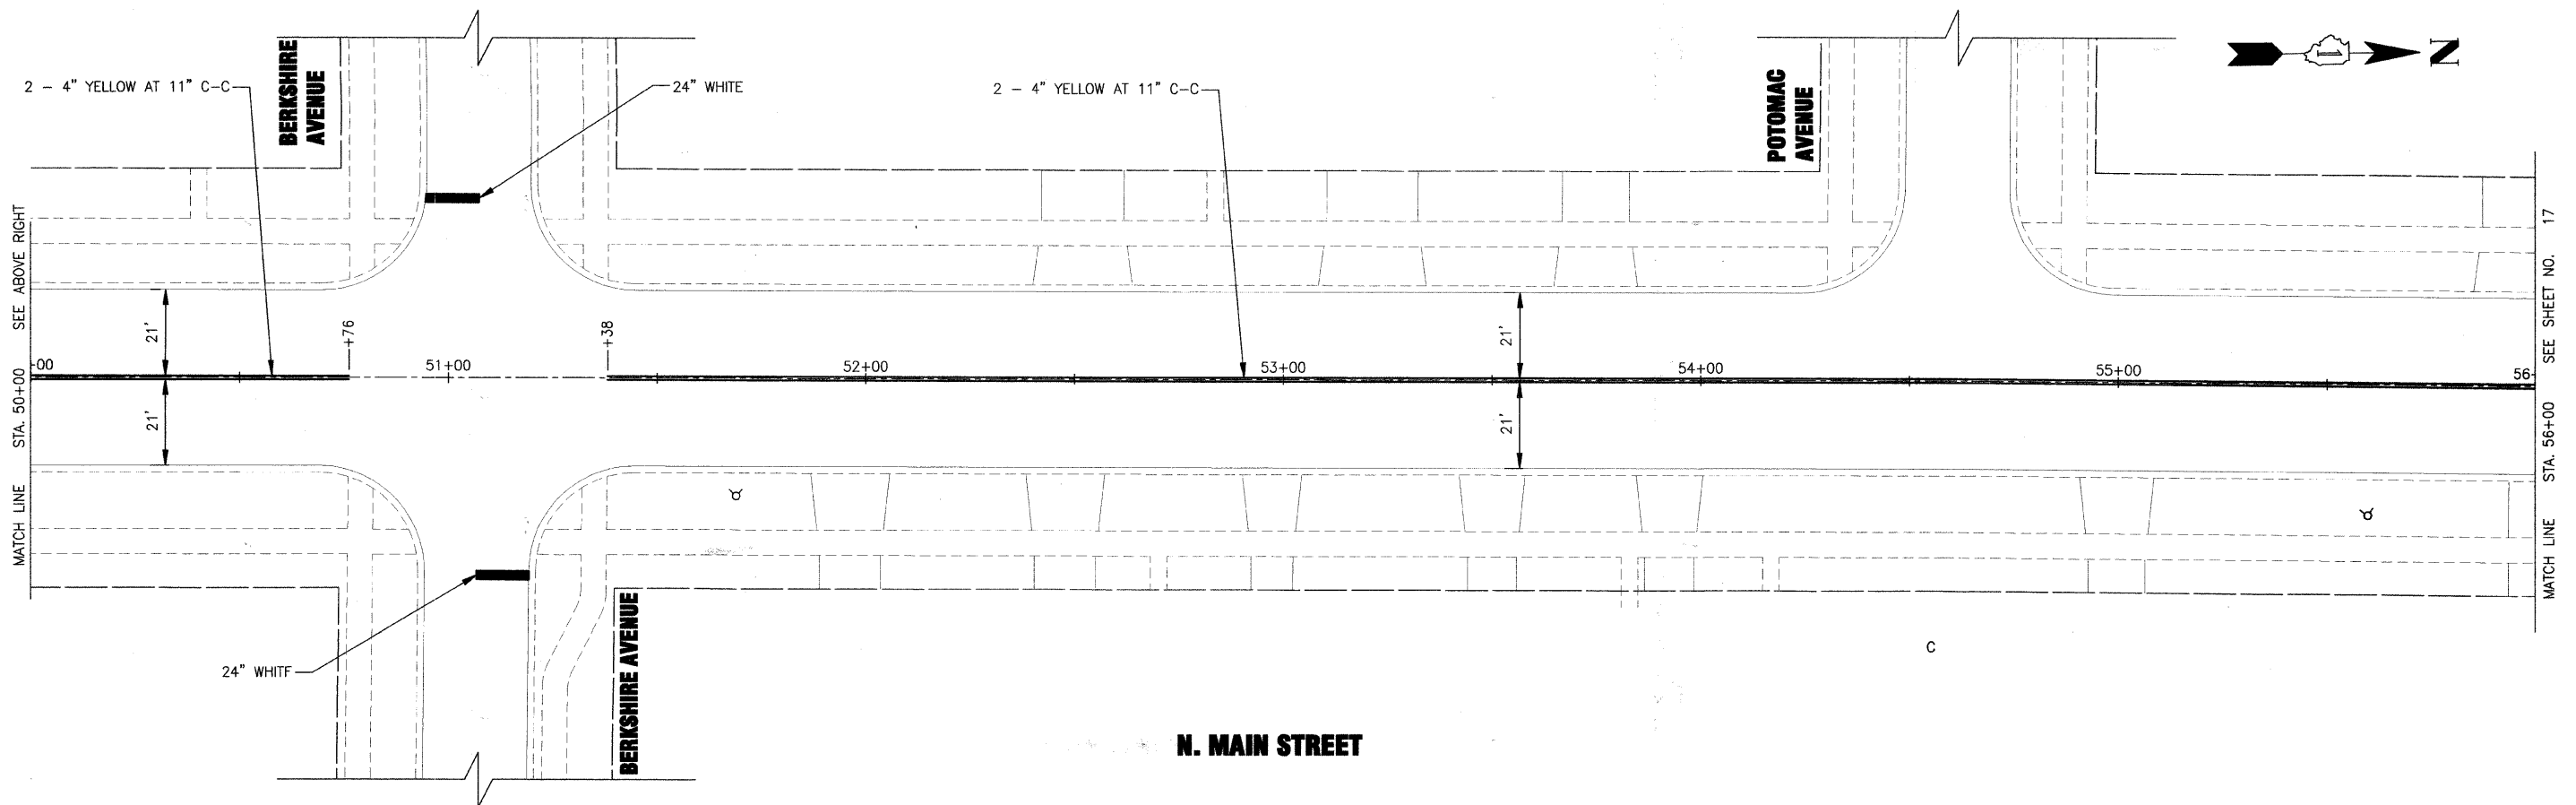


I:\CRYSTAL LAKE\DMBD\090318 MAIN ST\_APP\CAD SURVEY\DRAWINGS\DWGS\090318-PV.DWG 04  
 Plotted: 3/9/2010 11:18 AM By: 560KAR  
 Copyright © 2010, By Baxter & Woodman, Inc.  
 State of Illinois - Professional Design Firm  
 License No. - 184-001121 - Expires 4-30-11

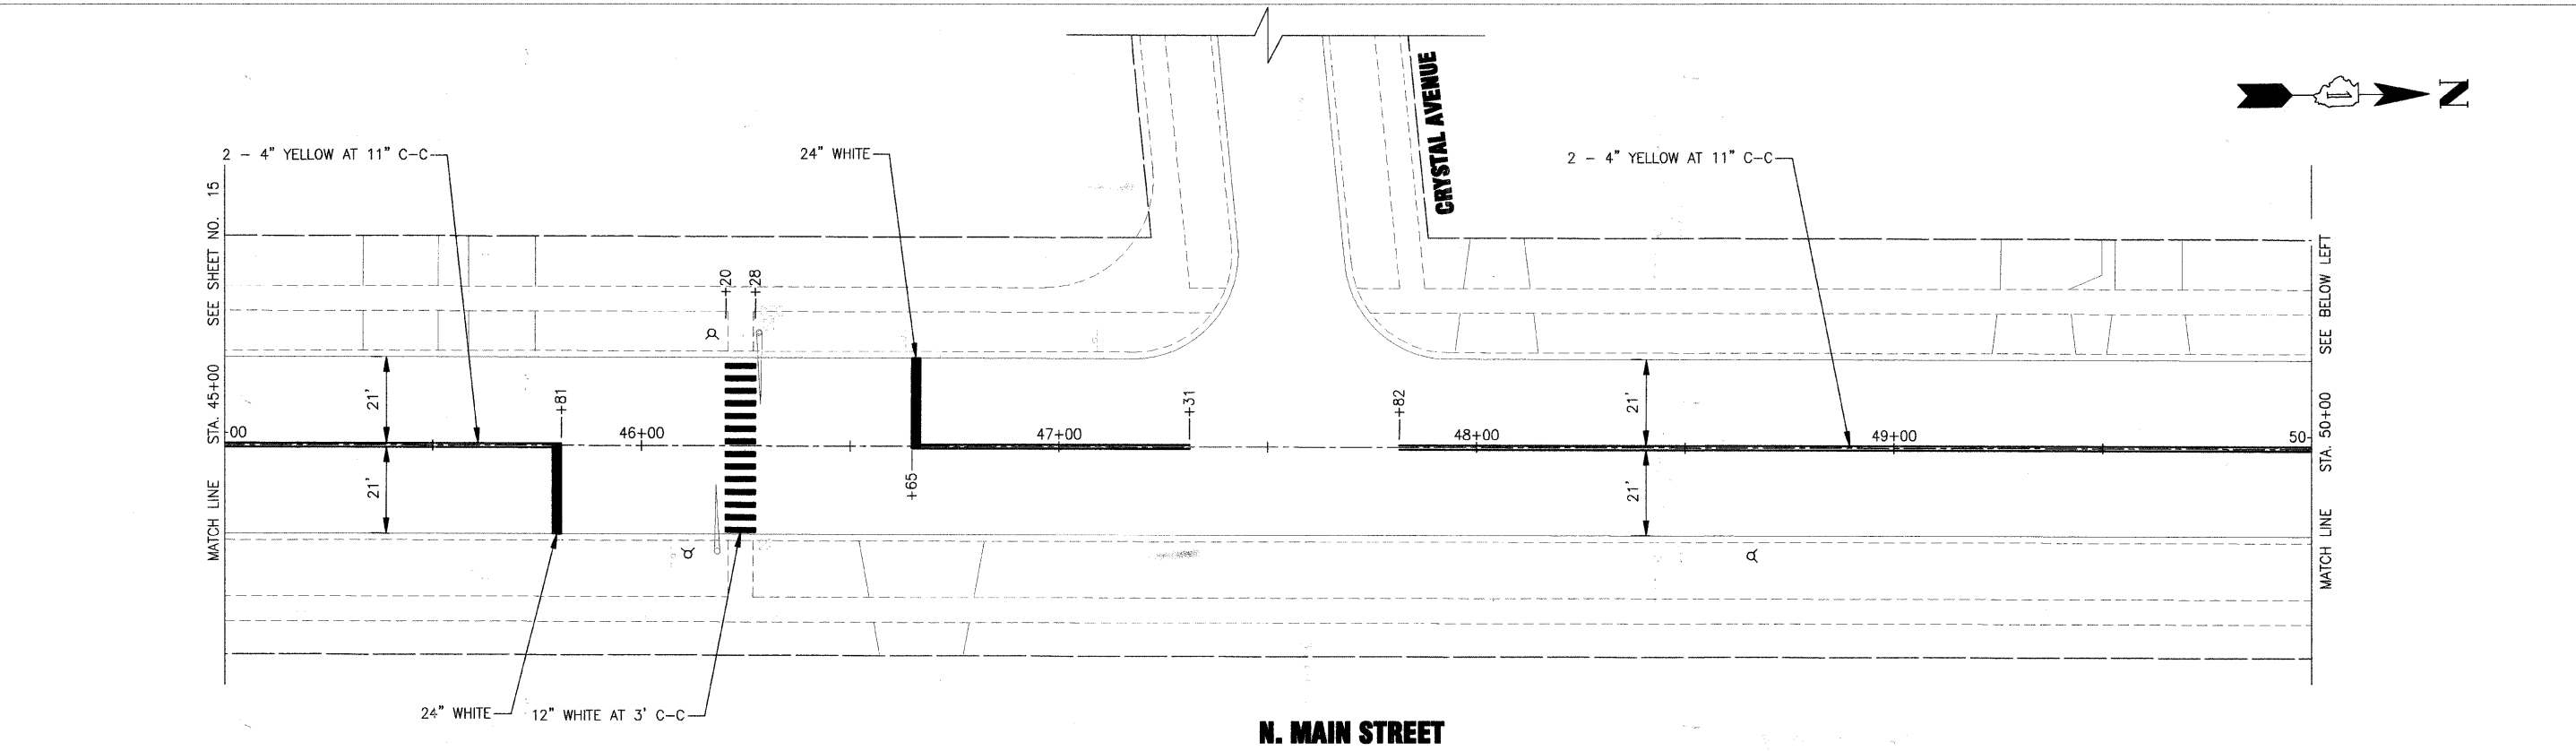

DESIGNED - TMS	REVISED -
DRAWN - KAR	REVISED -
CHECKED -	REVISED -
DATE - 03-08-10	REVISED -

**STATE OF ILLINOIS  
 DEPARTMENT OF TRANSPORTATION**

**MAIN STREET PAVEMENT MARKING PLAN**

SCALE: HORIZ. 1"=20' PROJECT NO: 090318 STA. 50+00 TO STA. 56+00

F.A.U. RTE.	SECTION	COUNTY	TOTAL SHEETS	SHEET NO.
2611	01-00142-00-RS	DuPAGE	25	16
C-91-427-10		CONTRACT NO. 63456		
FED. ROAD DIST. NO. 1		ILLINOIS FED. AID PROJECT		