



F.A.U. RTE.	SECTION	COUNTY	TOTAL SHEETS	SHEET NO.
2794	09-00104-00-RS	COOK	14	6
STA. 11+59		TO STA. 35+05		
FED. ROAD DIST. NO.	ILLINOIS	FED. AID PROJECT		
CONTRACT NUMBER: 63459				

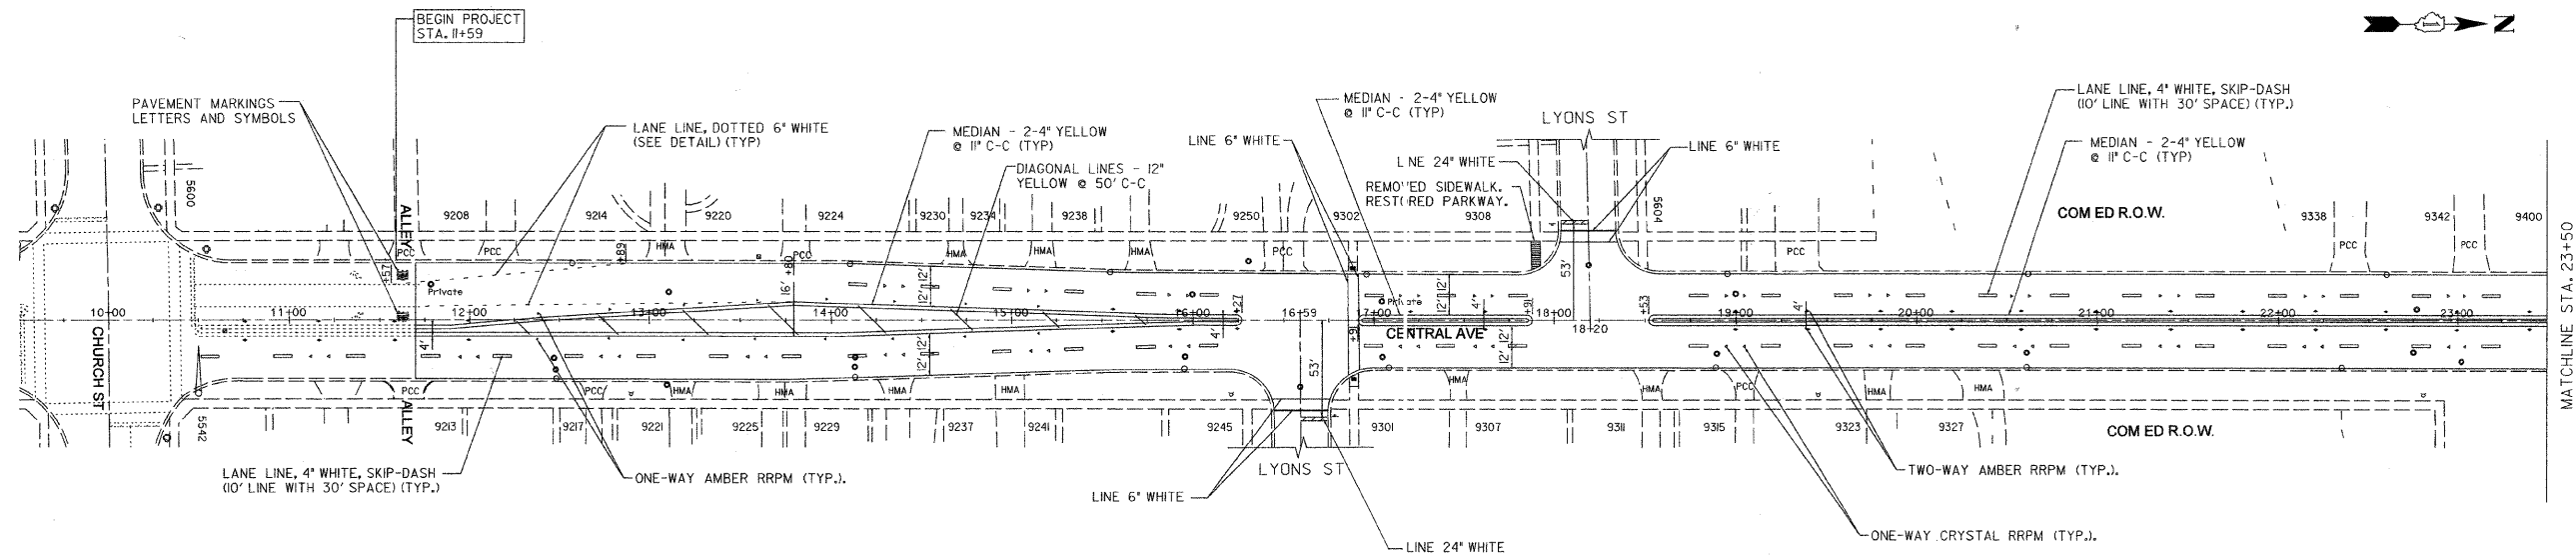

CENTRAL AVENUE
PROPOSED PAVEMENT MARKINGS

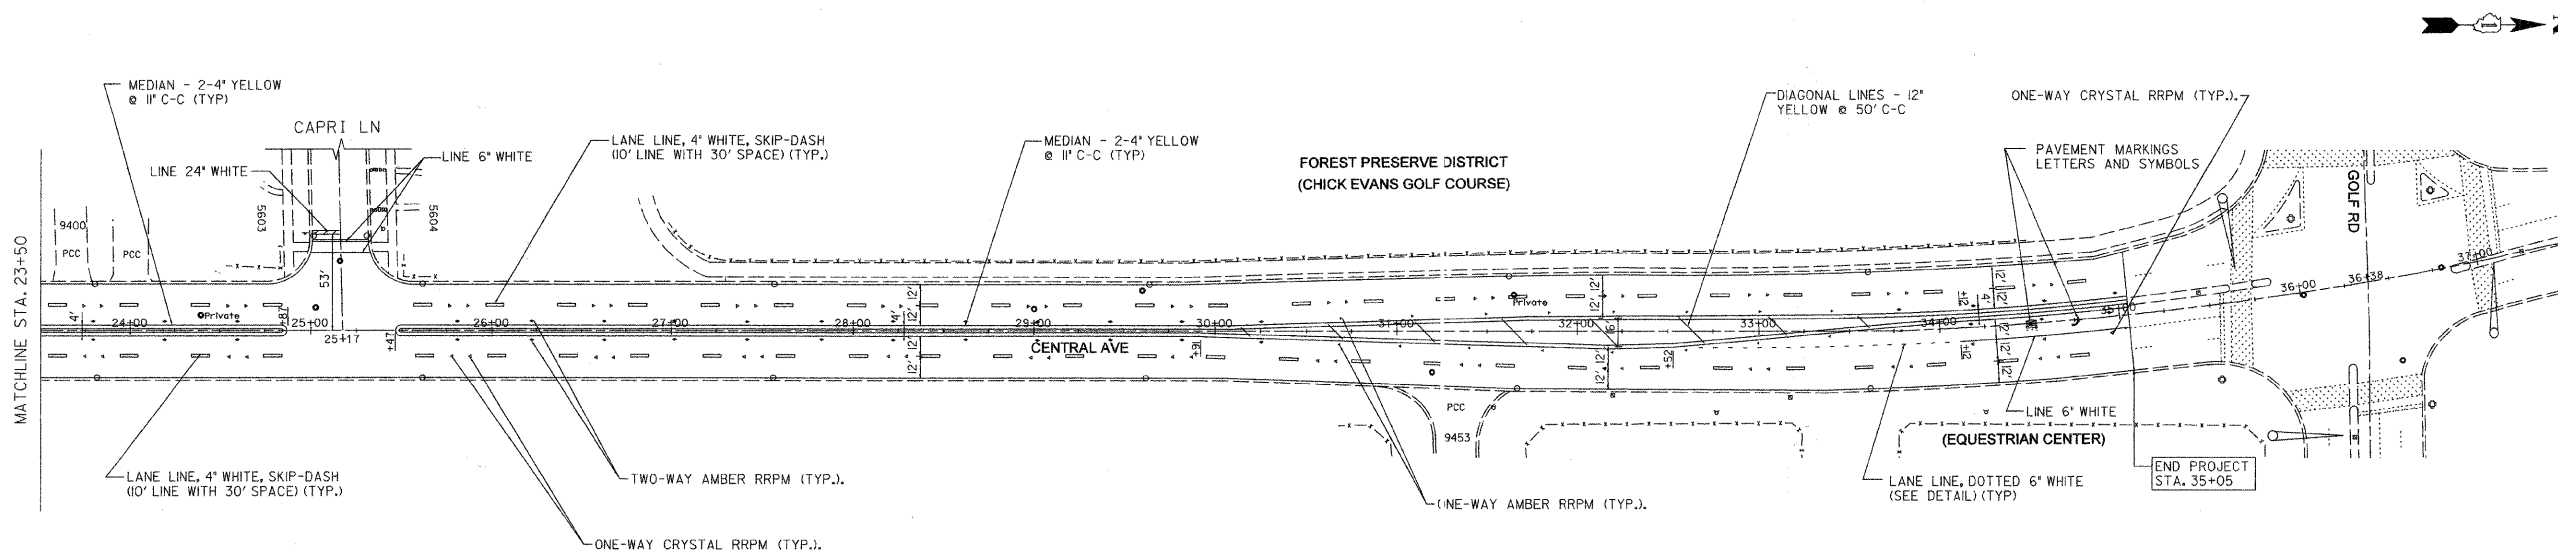

CENTRAL AVENUE
PROPOSED PAVEMENT MARKINGS

- NOTES:
- ALL PAVEMENT MARKINGS SHALL BE THERMOPLASTIC UNLESS OTHERWISE SPECIFIED.
 - SEE DISTRICT ONE RAISED REFLECTIVE PAVEMENT MARKERS DETAIL TC-11 FOR SPACING AND OTHER DETAILS.

PLOT DATE
PLOT SCALE
USER NAME

REVISIONS	
NAME	DATE

ILLINOIS DEPARTMENT OF TRANSPORTATION
VILLAGE OF MORTON GROVE
F.A.U. 2794 (CENTRAL AVENUE)
PAVEMENT MARKING PLANS

SCALE: VERT. 1"=50'
HORIZ. 1"=50'
DATE: 3/11/10

DRAWN BY: JFG
CHECKED BY: CRT