


CONSTRUCTION PLAN NOTES:

1. PRECAST BLOCK RETAINING WALL
2. RELOCATE SIGN PANEL ASSEMBLY TYPE A OR TYPE B; RELOCATE SIGN PANEL TYPE 1; ORNAMENTAL SIGN POST.
3. STABILIZED TURF SHOULDER
4. GATEWAY MONUMENT SIGN COMPLETE
5. INFORMATION KIOSK COMPLETE; TYPE A
6. INFORMATION KIOSK COMPLETE; TYPE B
7. MODULAR CONCRETE PAVERS (SPECIAL)
8. STONE OUTCROPPING
9. STONE RIP RAP, CLASS A3
10. FURNISHED EXCAVATION.
11. TOPSOIL, FURNISH AND PLACE, 12"
12. SEEDING, CLASS 2A

LEGEND


- EXISTING SHADE TREE
- EXISTING EVERGREEN TREE
- EXISTING SHRUB
- EXISTING HEDGE/TREE LINE
- EXISTING OVERHEAD ELEC LINES
- EXISTING SIGN
- EXISTING GAS LINE
- PROPOSED SHADE TREE
- PROPOSED EVERGREEN TREE
- PROPOSED SHRUB
- PROPOSED ORNAMENTAL TREE
- PROPOSED ORNAMENTAL GRASS
- PERENNIAL/GROUNDCOVER
- SIGN ON ORNAMENTAL SIGN POST
- SIGN ON LIGHTPOLE/ UTILITY POLE
- EXISTING SANITARY SEWER
- EXISTING STORM SEWER
- EXISTING WATER MAIN
- EXISTING OVERHEAD RAILROAD LINE
- EXISTING UNDERGROUND COMCAST LINE
- EXISTING UNDERGROUND ELEC LINE
- EXISTING RAILROAD LINE

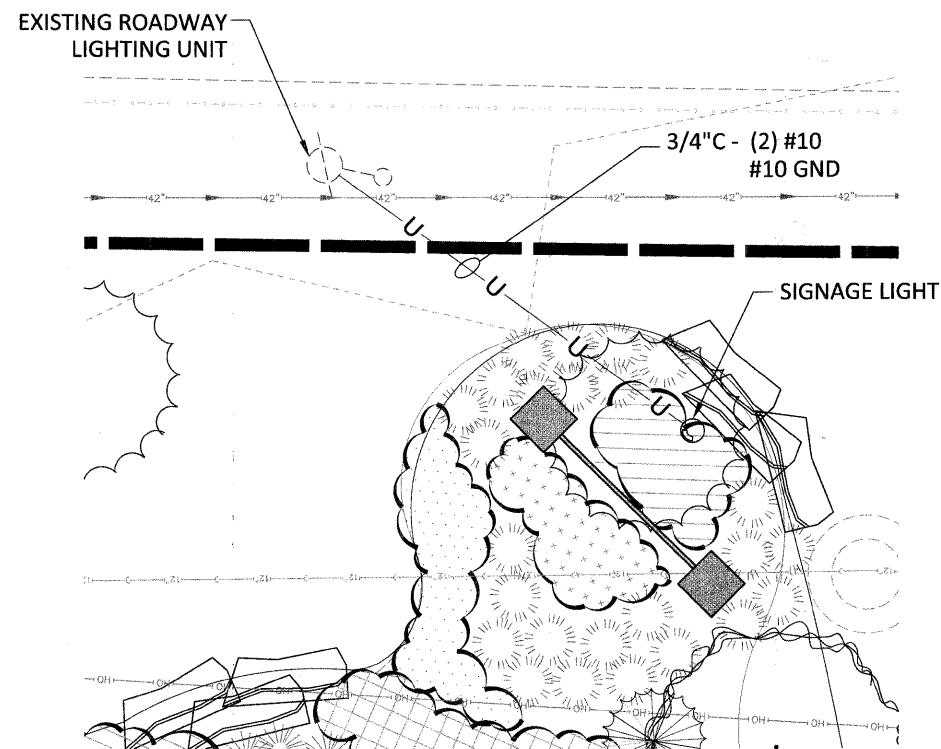

INFORMATION KIOSK LIGHT ENLARGEMENT


SCALE: 3/4" = 1'-0"

NOTE: INSTALL FIXTURE ON CONCRETE FOUNDATION PER MANUFACTURER'S RECOMMENDATIONS.

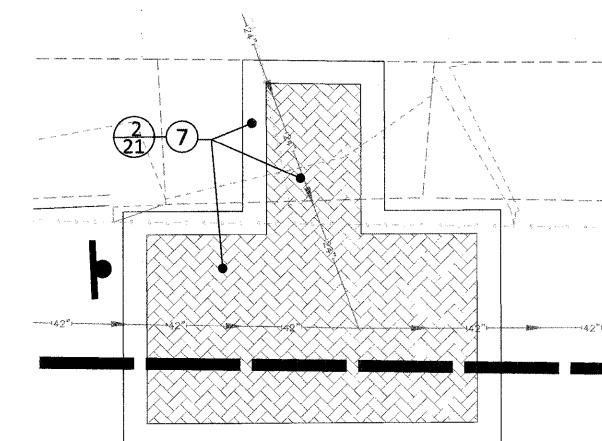

BUS SHELTER ENLARGEMENT

SCALE: 3/4" = 1'-0"

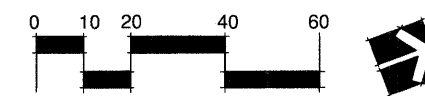

USER NAME =	DESIGNED -- BCL/RJA	REVISED --
PLOT SCALE =	CHECKED -- KLG	REVISED --
PLOT DATE = 1.22.10	DRAWN -- RJA	REVISED --
	CHECKED -- BCL	REVISED --

F.A.U. RTE.	SECTION	COUNTY	TOTAL SHEETS	SHEET NO.
2843	08-00124-00-LS	COOK	24	10
CONTRACT NO. 63463				
FED. ROAD DIST. NO. 1 ILLINOIS FED. AID PROJECT				