
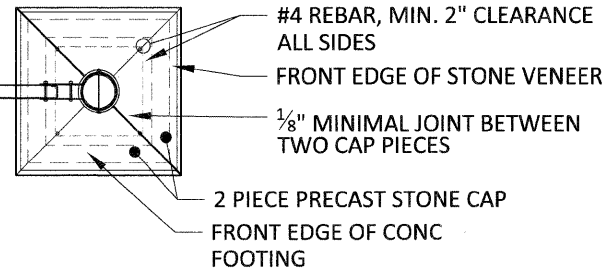


NOTE: FIELD VERIFY MINIMUM 2,500 PSF ALLOWABLE SOIL BEARING PRESSURE PRIOR TO CONSTRUCTION

SIGNAGE LIGHTING, MINIRAY FIXTURE, MODEL: M12A-G-HFL-T39MH-120-BRP-LG, BY GUARDCO OR APPROVED EQUAL. INSTALLED PER MANUFACTURER'S RECOMMENDATIONS, TO BE INCLUDED IN THE LUMP SUM PRICE FOR THE KIOSK AND INFORMATION SIGNS


2" DEEP FABRICATED ALUMINUM PANEL, SIDES TO BE POWDER COATED BLACK, FRONT AND BACK TO BE POWDER COATED WHITE, FRONT AND BACK TO HAVE VINYL GRAPHIC PANEL APPLIED

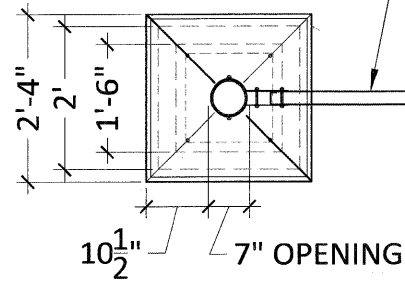

SIGNAGE LIGHTING, MINIRAY FIXTURE, MODEL: M12A-G-HFL-T39MH-120-BRP-LG, BY GUARDCO OR APPROVED EQUAL. INSTALLED PER MANUFACTURER'S RECOMMENDATIONS, TO BE INCLUDED IN THE LUMP SUM PRICE FOR THE KIOSK AND INFORMATION SIGNS


PLAN VIEW

INSET PERFORATED ALUMINUM PANEL, 3' x 6'-10" x 1/8", 5/8" DIAM x 13/16" CENTERS, 2" MARGIN, CLEAR ANNOZIDED

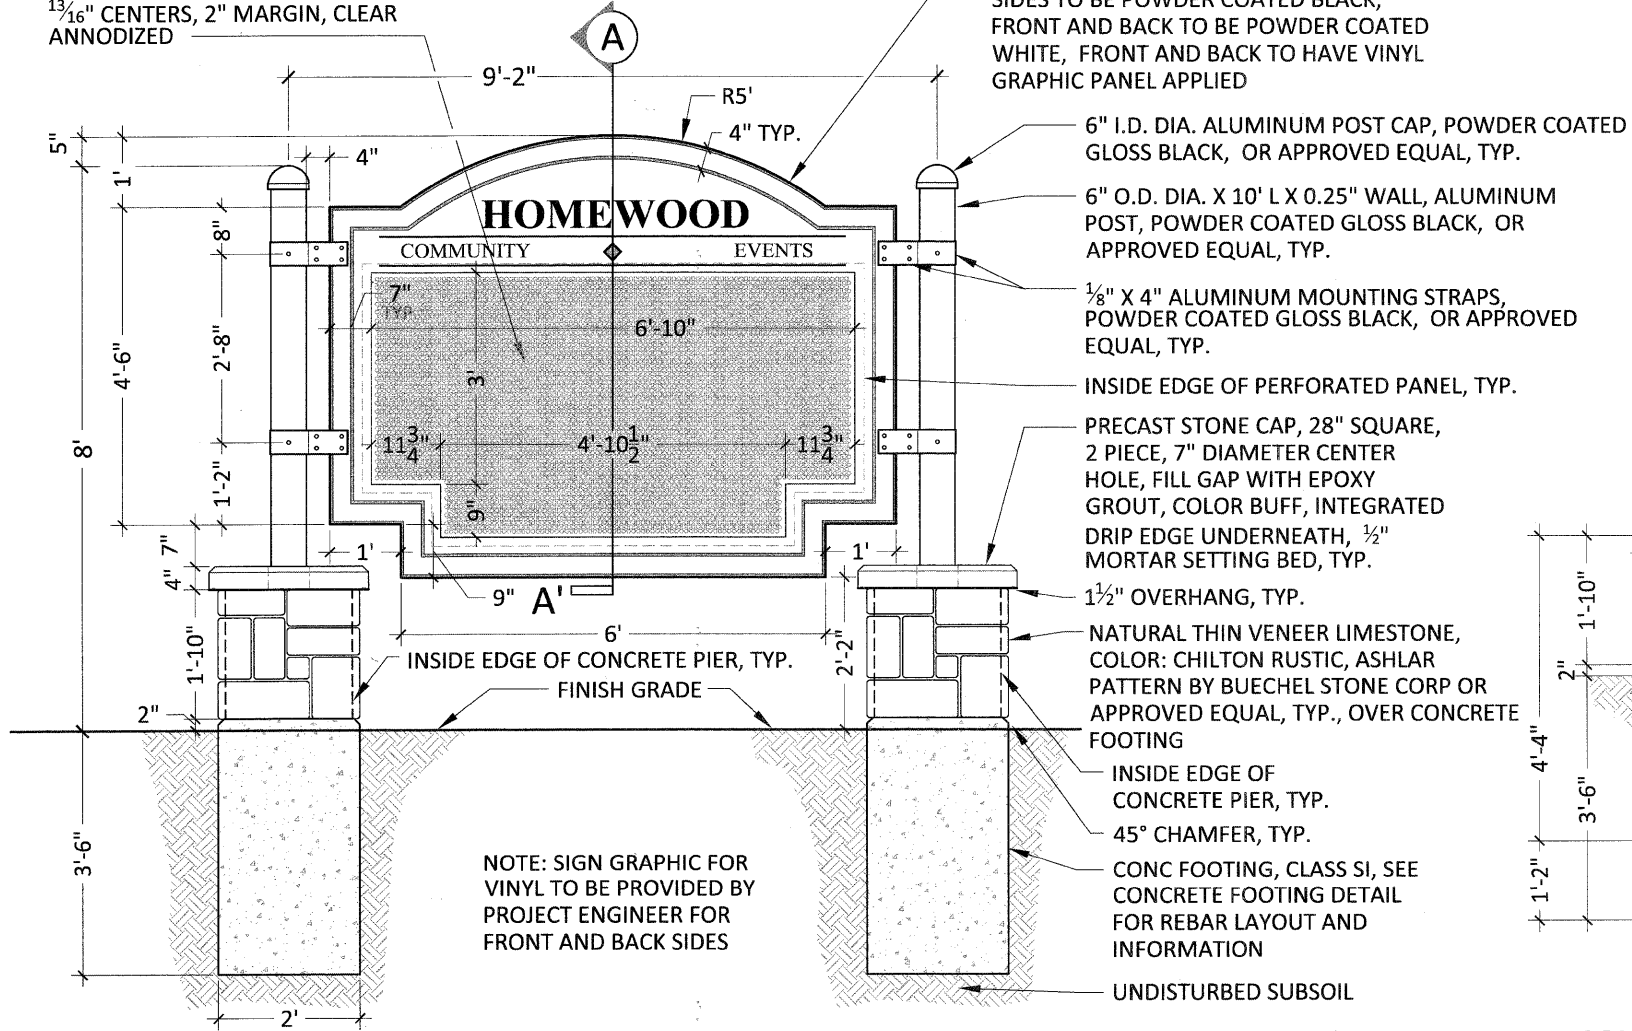


FRONT AND BACK ELEVATION - TYPE B

NOTE: SIGN GRAPHIC FOR VINYL TO BE PROVIDED BY PROJECT ENGINEER FOR FRONT AND BACK SIDES

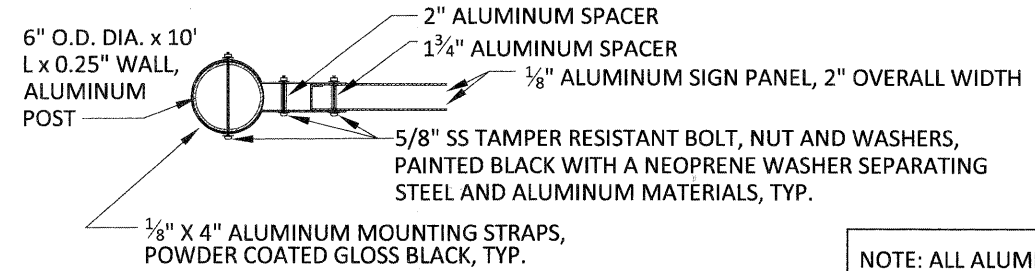

POST BRACKET DETAIL, PLAN VIEW

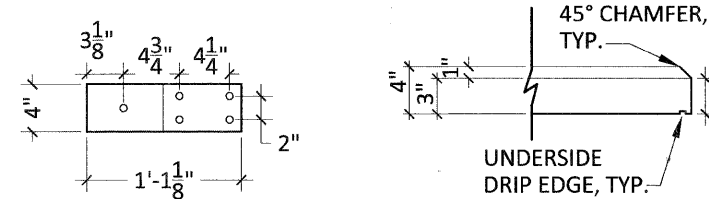


BRACKET DETAIL


COPING EDGE DETAIL

NOTE: ALL ALUMINUM TO BE PRETREATED BY CLEANING THE SURFACE, PRIMED WITH A PHOSPHATE COATING, POWDER COATED, POWDER COATED, AND CURED. SEE SPECIAL PROVISIONS FOR ADDITIONAL INFORMATION. ANY ALUMINUM TO BE IN DIRECT CONTACT WITH CONCRETE TO BE COATED WITH TWO THIN COATS OF AN ASPHALTIC PAINT.

REBAR BILL OF MATERIALS		
QTY	SIZE	LENGTH
8	#4	60"
32	#4	16"

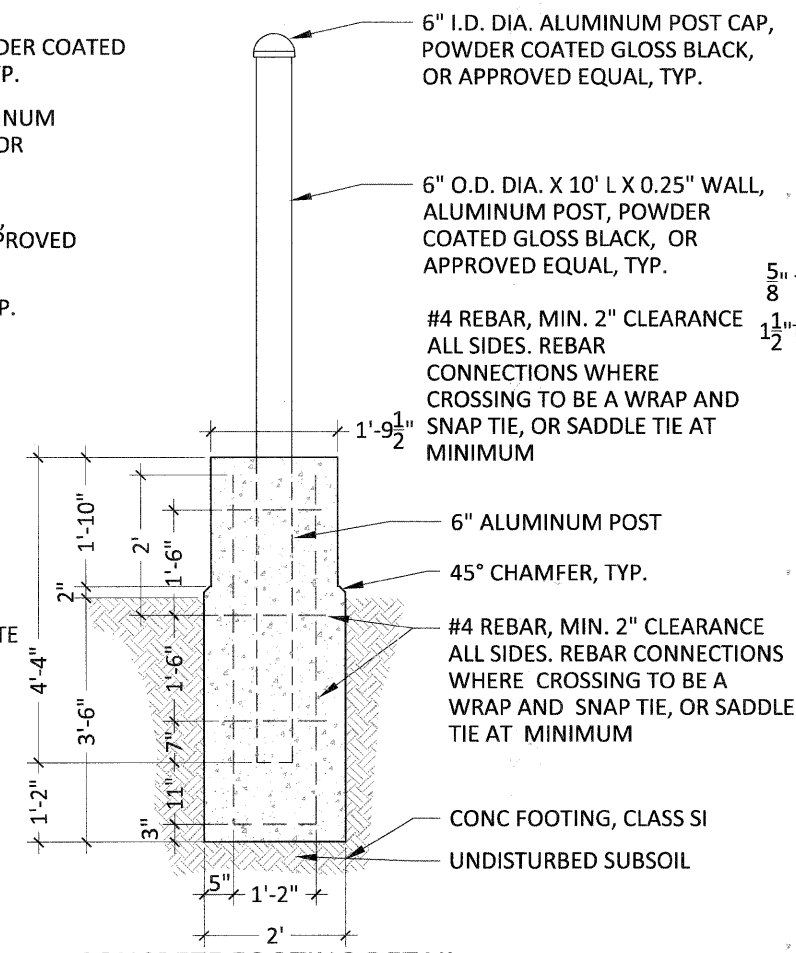

CONCRETE FOOTING DETAIL

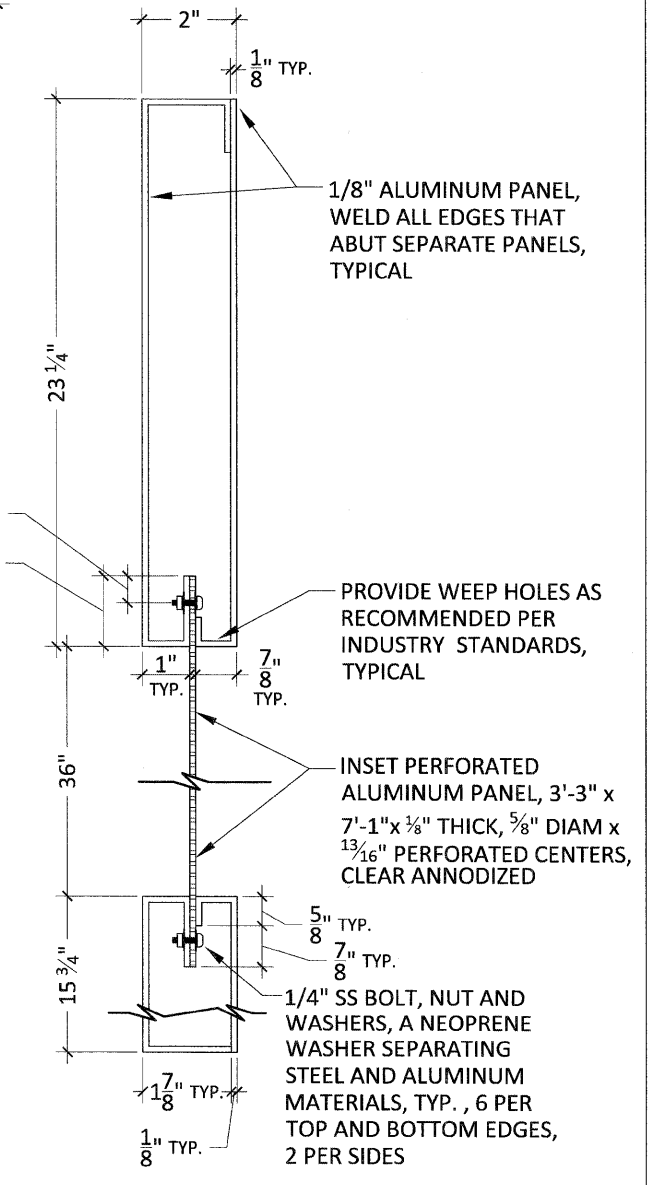

PERFORATED PANEL DETAIL, SECTION A - A'

2 KIOSK AND INFORMATION SIGNS

NOT TO SCALE

PLANNING RESOURCES INC.
400 West Liberty Drive
Itasca, Illinois 60143
Tel: 630.488.7700

USER NAME =	DESIGNED - BCL	REVISED -
PLOT SCALE = N.T.S.	CHECKED - KLG	REVISED -
PLOT DATE = 1.22.10	DRAWN - BCL/RLA	REVISED -
	CHECKED - KLG/LMV	REVISED -

STATE OF ILLINOIS
DEPARTMENT OF TRANSPORTATION

CONSTRUCTION DETAILS

SCALE: N.T.S. SHEET NO. 20 OF 24 SHEETS STA. TO STA.

F.A.U. RTE.	SECTION	COUNTY	TOTAL SHEETS	SHEET NO.
2843	08-00124-00-LS	COOK	24	20
CONTRACT NO. 63463				
FED. ROAD DIST. NO. 1 ILLINOIS FED. AID PROJECT				