



1 PRECAST BLOCK RETAINING WALL NOT TO SCALE

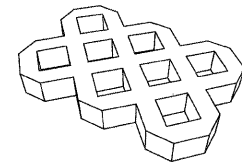


TURFSTONE UNIT, TYP., AS MANUFACTURED BY UNILOCK, OR APPROVED EQUAL.

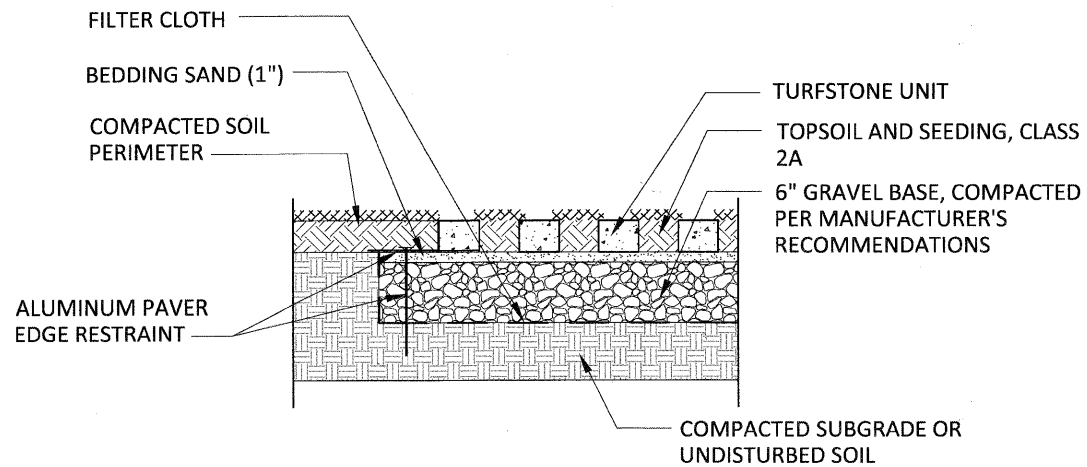


3 STABILIZED TURF SHOULDER NOT TO SCALE


NOTE: PRECAST CONCRETE PAVERS TO BE 4"x8"x2.6" NOMINAL, RANGE 2 COLOR SCHEME (RED, CHARCOAL, BUFF) AS MANUFACTURED BY PAVELOC INDUSTRIES OR APPROVED EQUAL.

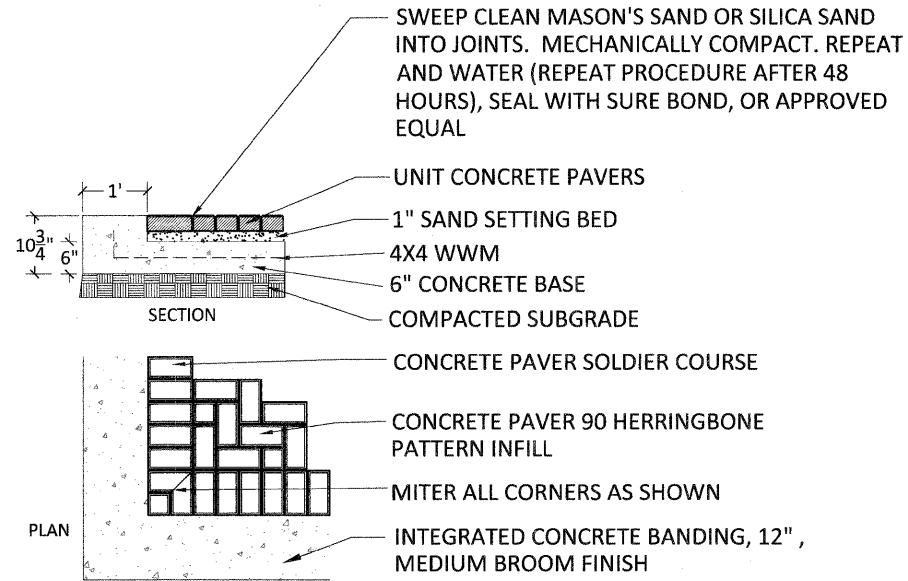

2 MODULAR CONCRETE PAVERS (SPECIAL) NOT TO SCALE

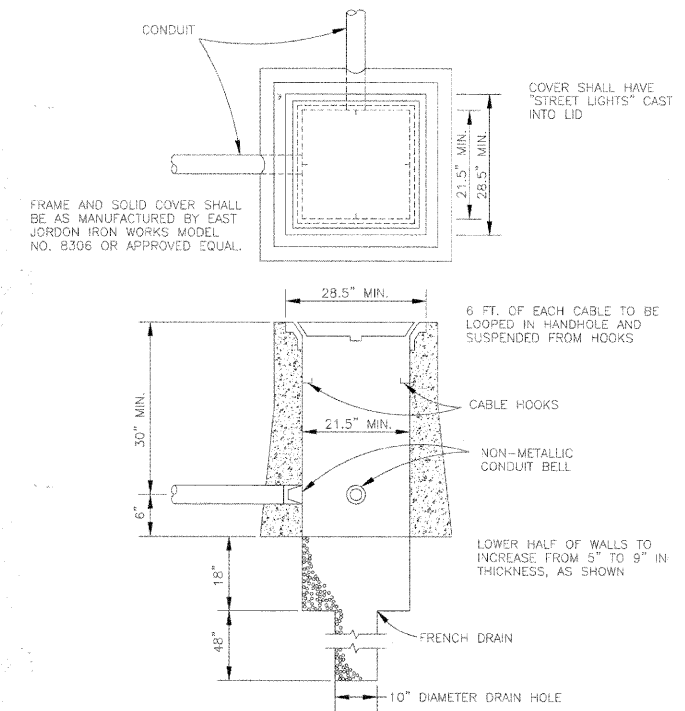

5 STANDARD HANDHOLE NOT TO SCALE

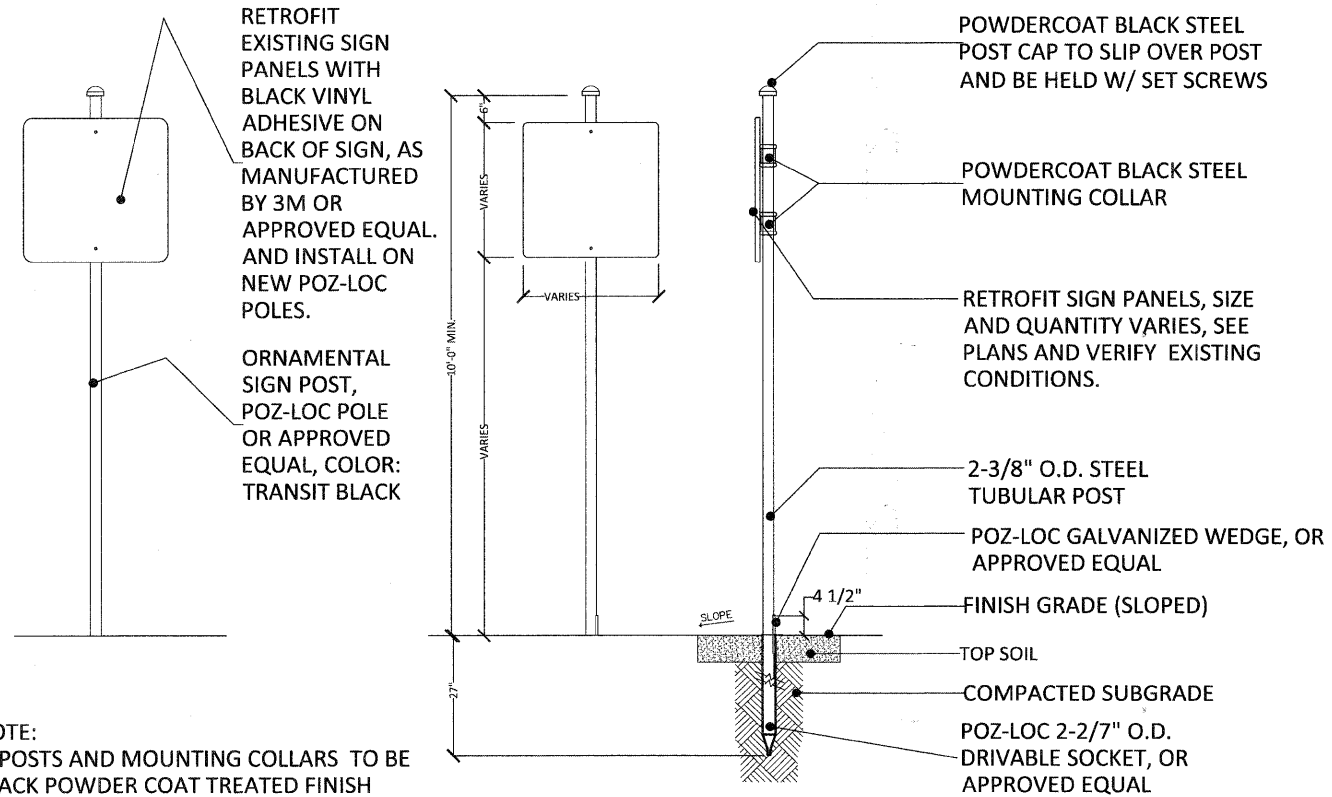

NOTE:
1. POSTS AND MOUNTING COLLARS TO BE BLACK POWDER COAT TREATED FINISH

*NOTE:
1. WHEN MOUNTING POSTS IN PAVING, USE THE CORRESPONDING POZLOC BREAKAWAY MOUNTING, OR APPROVED EQUAL.

4 MODULAR CONCRETE PAVERS (SPECIAL)

FILE NAME = pdt DETAILS - 21

PLANNING RESOURCES INC.
303 West Liberty Drive
P.O. Box 648 7704
Wichita, Illinois 60397
Tel: 630.948.7704 Fax: 630.948.4222

USER NAME =	DESIGNED — BCL	REVISIONS —
PLOT SCALE = N.T.S.	CHECKED — KLK	REVISIONS —
PLOT DATE = 1.22.10	DRAWN — BCL/RJA	REVISIONS —
	CHECKED — KLK/LMV	REVISIONS —

STATE OF ILLINOIS
DEPARTMENT OF TRANSPORTATION

CONSTRUCTION DETAILS

SCALE: N.T.S. SHEET NO. 21 OF 24 SHEETS STA. TO STA.

F.A.U. RTE.	SECTION	COUNTY	TOTAL SHEETS	SHEET NO.
2843	08-00124-00-LS	COOK	24	21
CONTRACT NO. 63463				
FED. ROAD DIST. NO. 1 ILLINOIS FED. AID PROJECT				