


DATE	
BY	
FINAL SURVEY	
NOTED	
PLOTTED	
TEMPLATE	
AREAS CHECKED	
NO.	

DATE	
BY	
ORIGINAL SURVEY	
NOTED	
PLOTTED	
TEMPLATE	
AREAS CHECKED	
NO.	

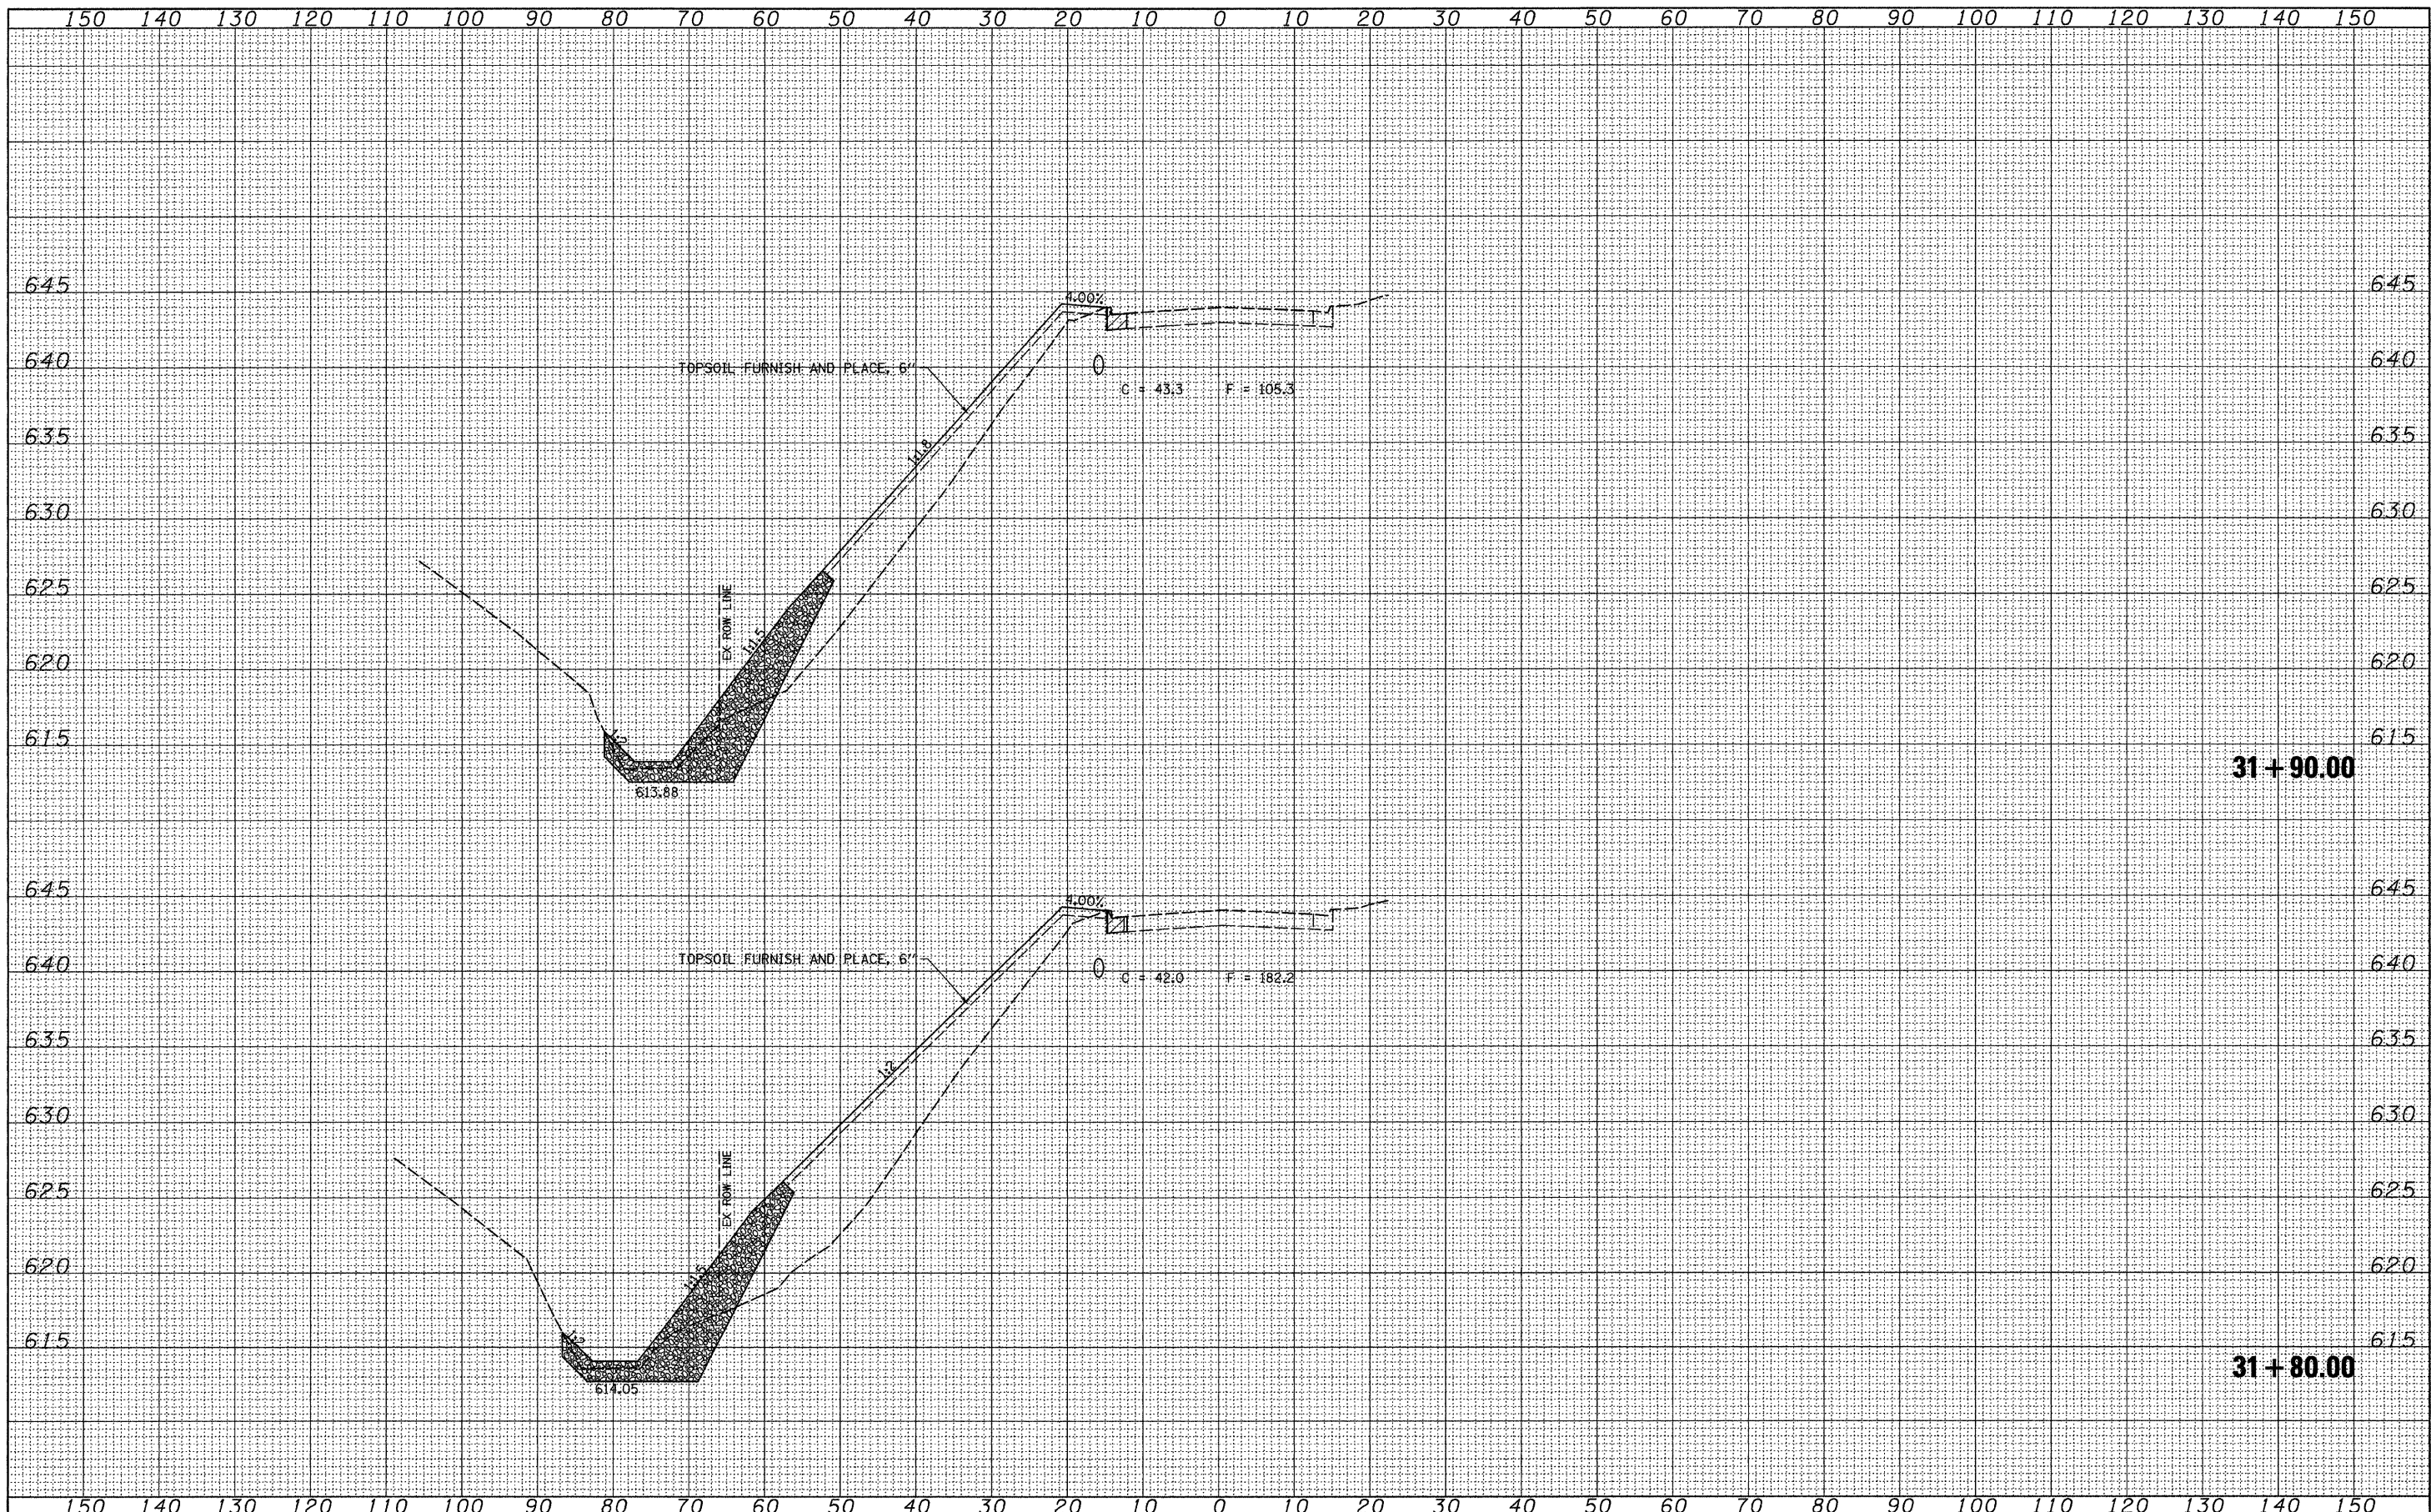

FILE NAME = V:\Transportation\2244\2244-20\Z82989XMI.dgn
 USER NAME = jdean
 PLOT SCALE = 10.0000' / IN.
 PLOT DATE = 3/8/2010

DESIGNED - AWM	REVISED -
DRAWN - TJD	REVISED -
CHECKED - AWM	REVISED -
DATE - 3/1/2010	REVISED -

**STATE OF ILLINOIS
 DEPARTMENT OF TRANSPORTATION**

CROSS SECTIONS
 SCALE: 1"=10' SHEET NO. 13 OF 23 SHEETS STA. 31+80.00 TO STA. 31+90.00

F.A.P. RTE.	SECTION	COUNTY	TOTAL SHEETS	SHEET NO.
595	(18ZM-2	ROCK ISLAND	41	31
CONTRACT NO. 64E75				
ILLINOIS FED. AID PROJECT				