


DATE	
BY	
FINAL SURVEY	
SURVEYED	
PLOTTED	
TEMPLATE	
NOTE BOOK	
NO.	
AREAS CHECKED	

DATE	
BY	
ORIGINAL SURVEY	
SURVEYED	
PLOTTED	
TEMPLATE	
NOTE BOOK	
NO.	
AREAS CHECKED	

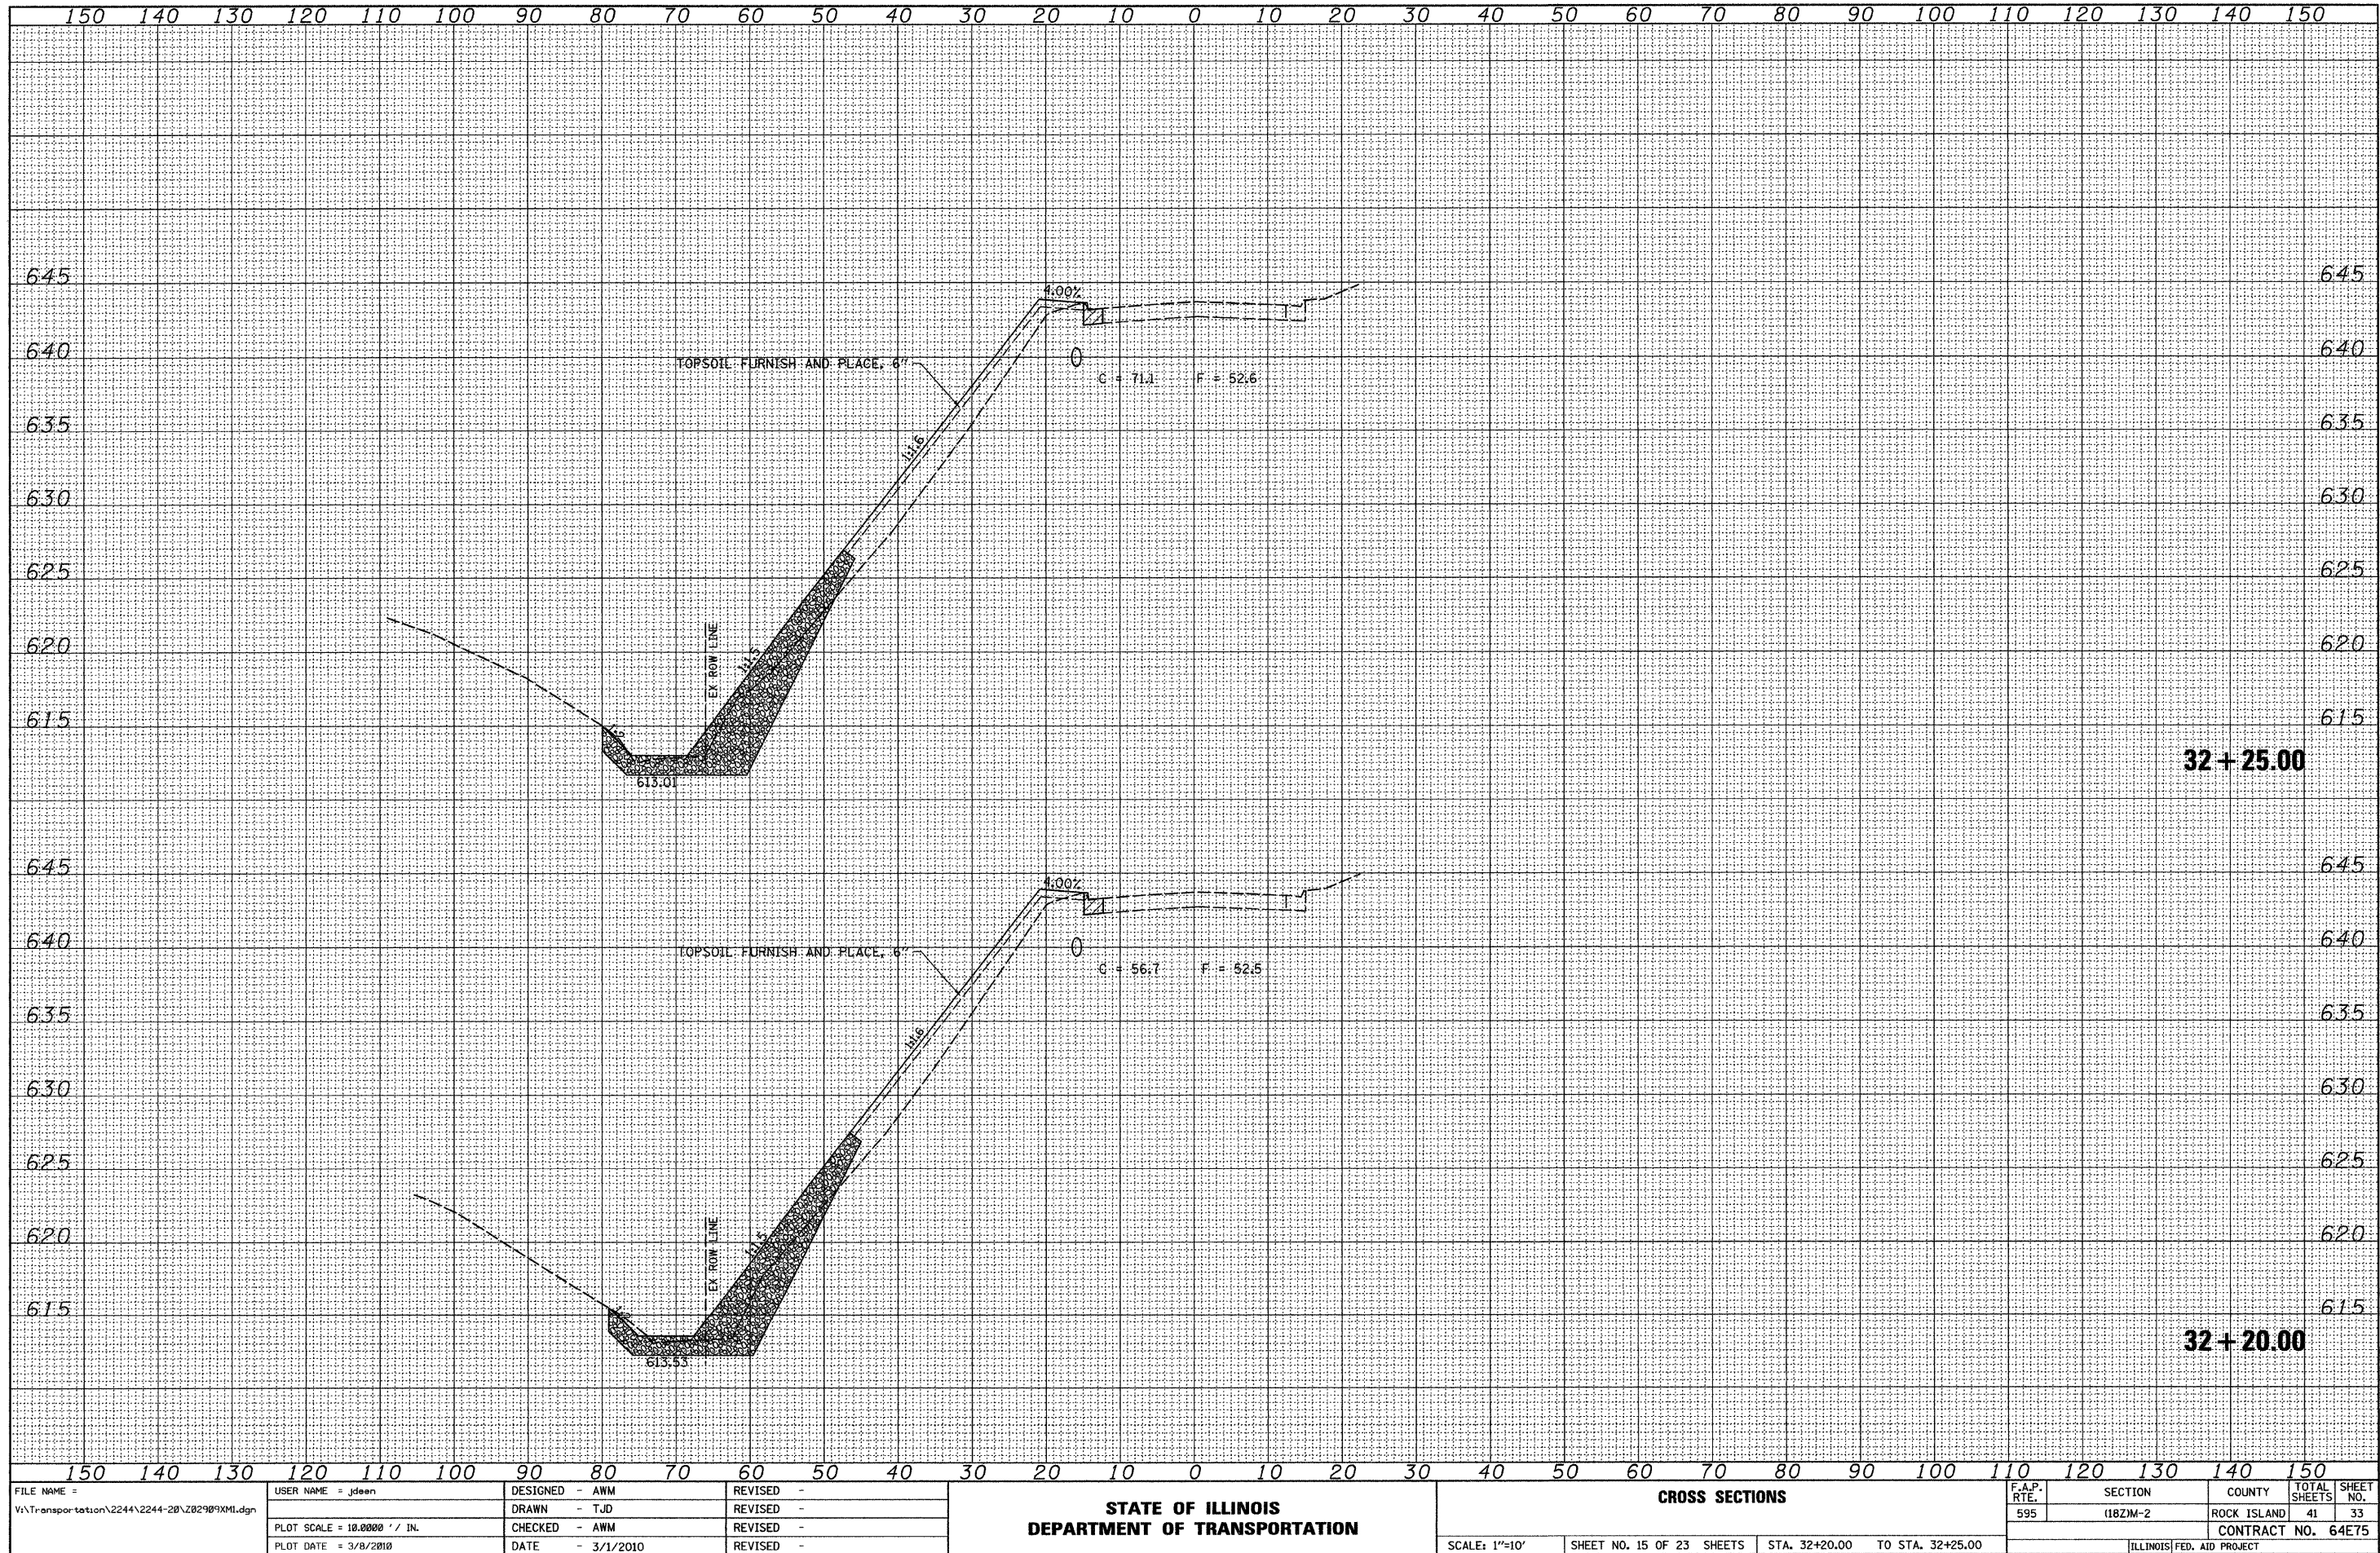

FILE NAME =
 V:\Transportation\2244\2244-20\202989XMI.dgn

USER NAME = jdean	DESIGNED - AWM	REVISED -
	DRAWN - TJD	REVISED -
PLOT SCALE = 10.0000' / IN.	CHECKED - AWM	REVISED -
PLOT DATE = 3/8/2010	DATE - 3/1/2010	REVISED -

**STATE OF ILLINOIS
 DEPARTMENT OF TRANSPORTATION**

CROSS SECTIONS

SCALE: 1"=10' SHEET NO. 15 OF 23 SHEETS STA. 32+20.00 TO STA. 32+25.00

F.A.P. RTE.	SECTION	COUNTY	TOTAL SHEETS	SHEET NO.
595	(182M-2)	ROCK ISLAND	41	33
CONTRACT NO. 64E75				
ILLINOIS FED. AID PROJECT				