


1 1/2" POLYMERIZED HOT-MIX ASPHALT SURFACE COURSE, MIX "E", N 105  
 2 1/4" POLYMERIZED HOT-MIX ASPHALT BINDER COURSE, IL 19.0, N 105  
 1 1/4" POLYMERIZED LEVELING BINDER (MACHINE METHOD), N 105


HOT-MIX ASPHALT SHOULDERS, 3 1/2"  
 1 1/2" HOT MIX ASPHALT SURFACE COURSE, MIX "C" N50

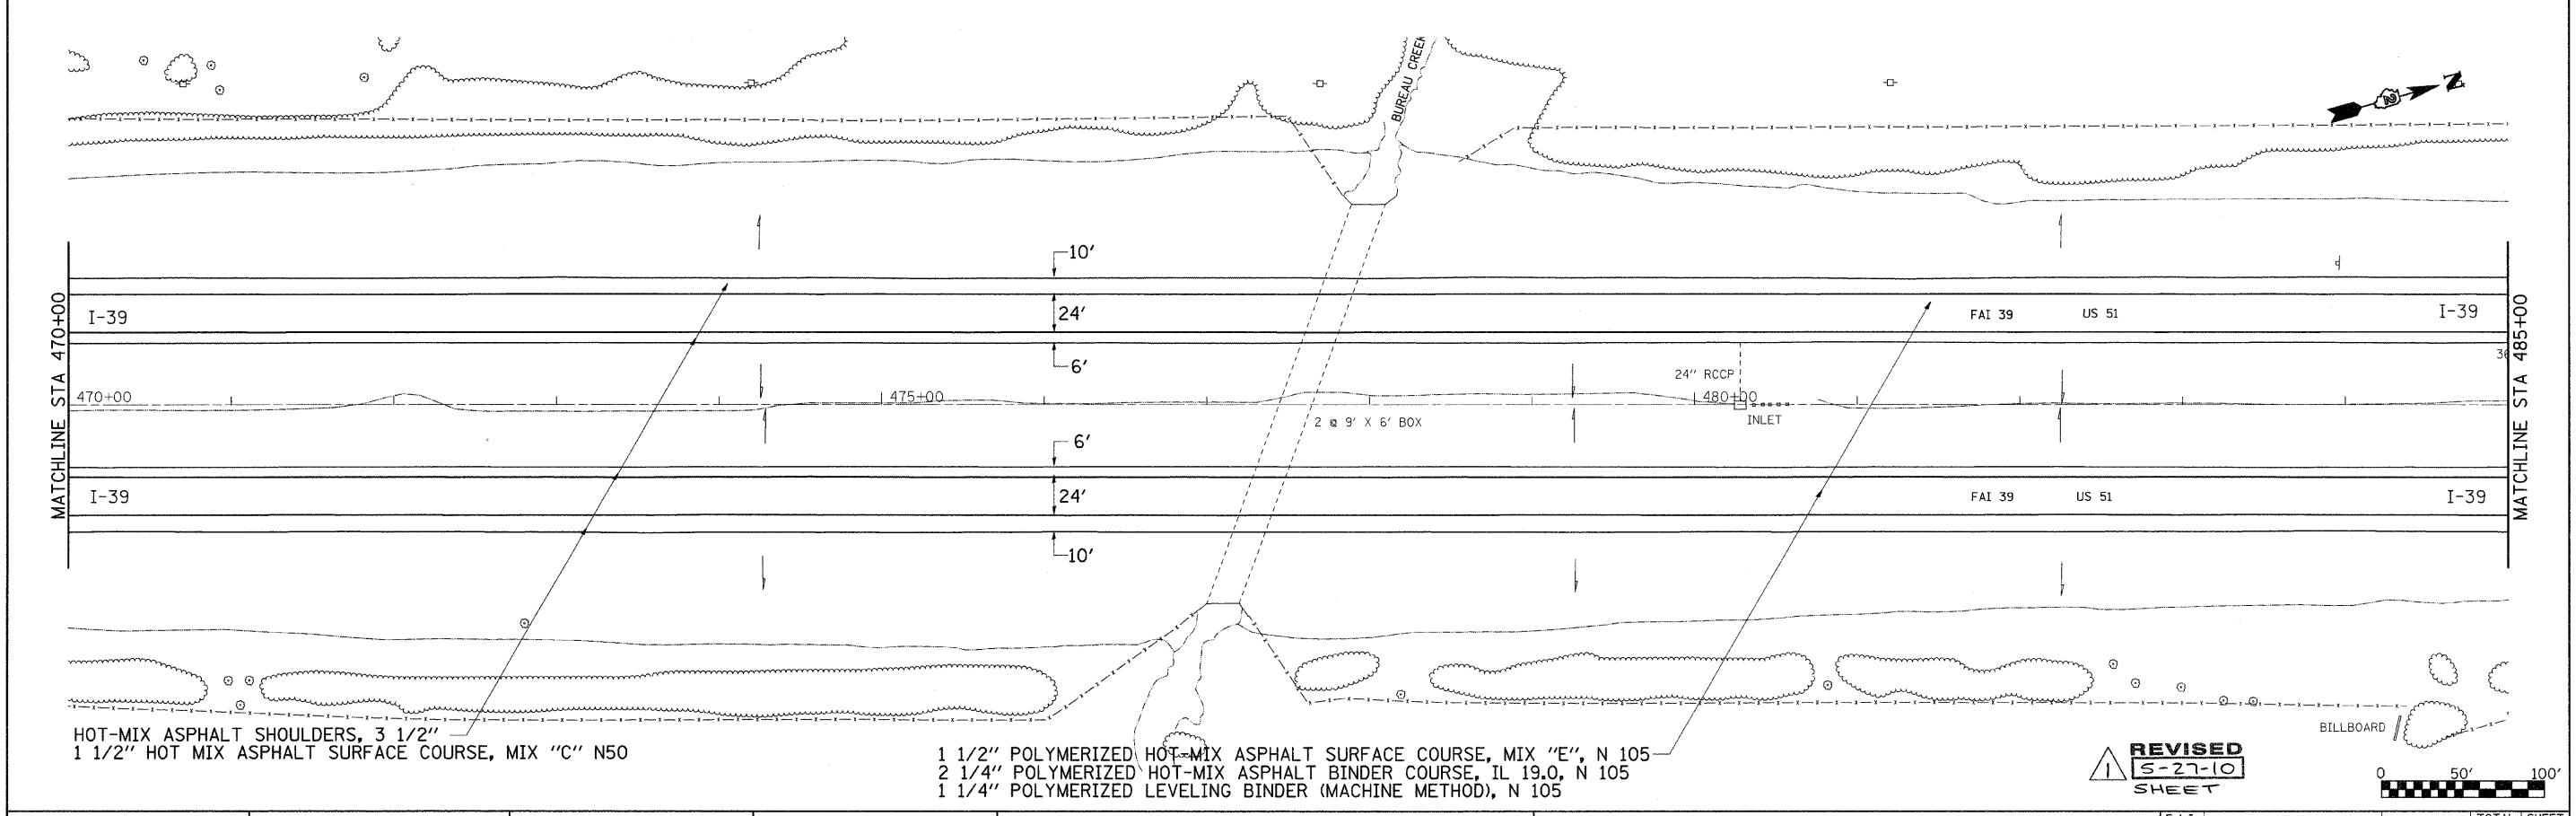

HOT-MIX ASPHALT SHOULDERS, 3 1/2"  
 1 1/2" HOT MIX ASPHALT SURFACE COURSE, MIX "C" N50

1 1/2" POLYMERIZED HOT-MIX ASPHALT SURFACE COURSE, MIX "E", N 105  
 2 1/4" POLYMERIZED HOT-MIX ASPHALT BINDER COURSE, IL 19.0, N 105  
 1 1/4" POLYMERIZED LEVELING BINDER (MACHINE METHOD), N 105

**REVISED**  
 S-27-10  
 SHEET

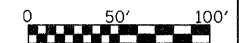

FILE NAME =	USER NAME = stringerjm	DESIGNED -	REVISED -	<b>STATE OF ILLINOIS DEPARTMENT OF TRANSPORTATION</b>	<b>I-39 PLAN SHEET</b>	F.A.I. RTE.	SECTION	COUNTY	TOTAL SHEETS	SHEET NO.	
cr:\pwwork\pwwdot\stringerjm\0149531\0258029-shr-plan.dgn	PLOT SCALE = 50.0000' / IN.	DRAWN -	REVISED -			39	(103-1, 103-2)RS	LEE	313	97	
PLOT DATE = Tue May 25 07:25:43 2010	DATE -	CHECKED -	REVISED -			CONTRACT NO. 64E97					
		DATE -	REVISED -			ILLINOIS FED. AID PROJECT					