


NOTE:

1. FOR SECTION A-A SEE SHT. NO. MOT-10.
2. FOR LEGEND SEE SHT. NO. MOT-02.

DATE	
BY	
SURVEYED	
TEMPLATE	
NOTE BOOK	
AREAS CHECKED	
NO.	

DATE	
BY	
SURVEYED	
TEMPLATE	
NOTE BOOK	
AREAS CHECKED	
NO.	

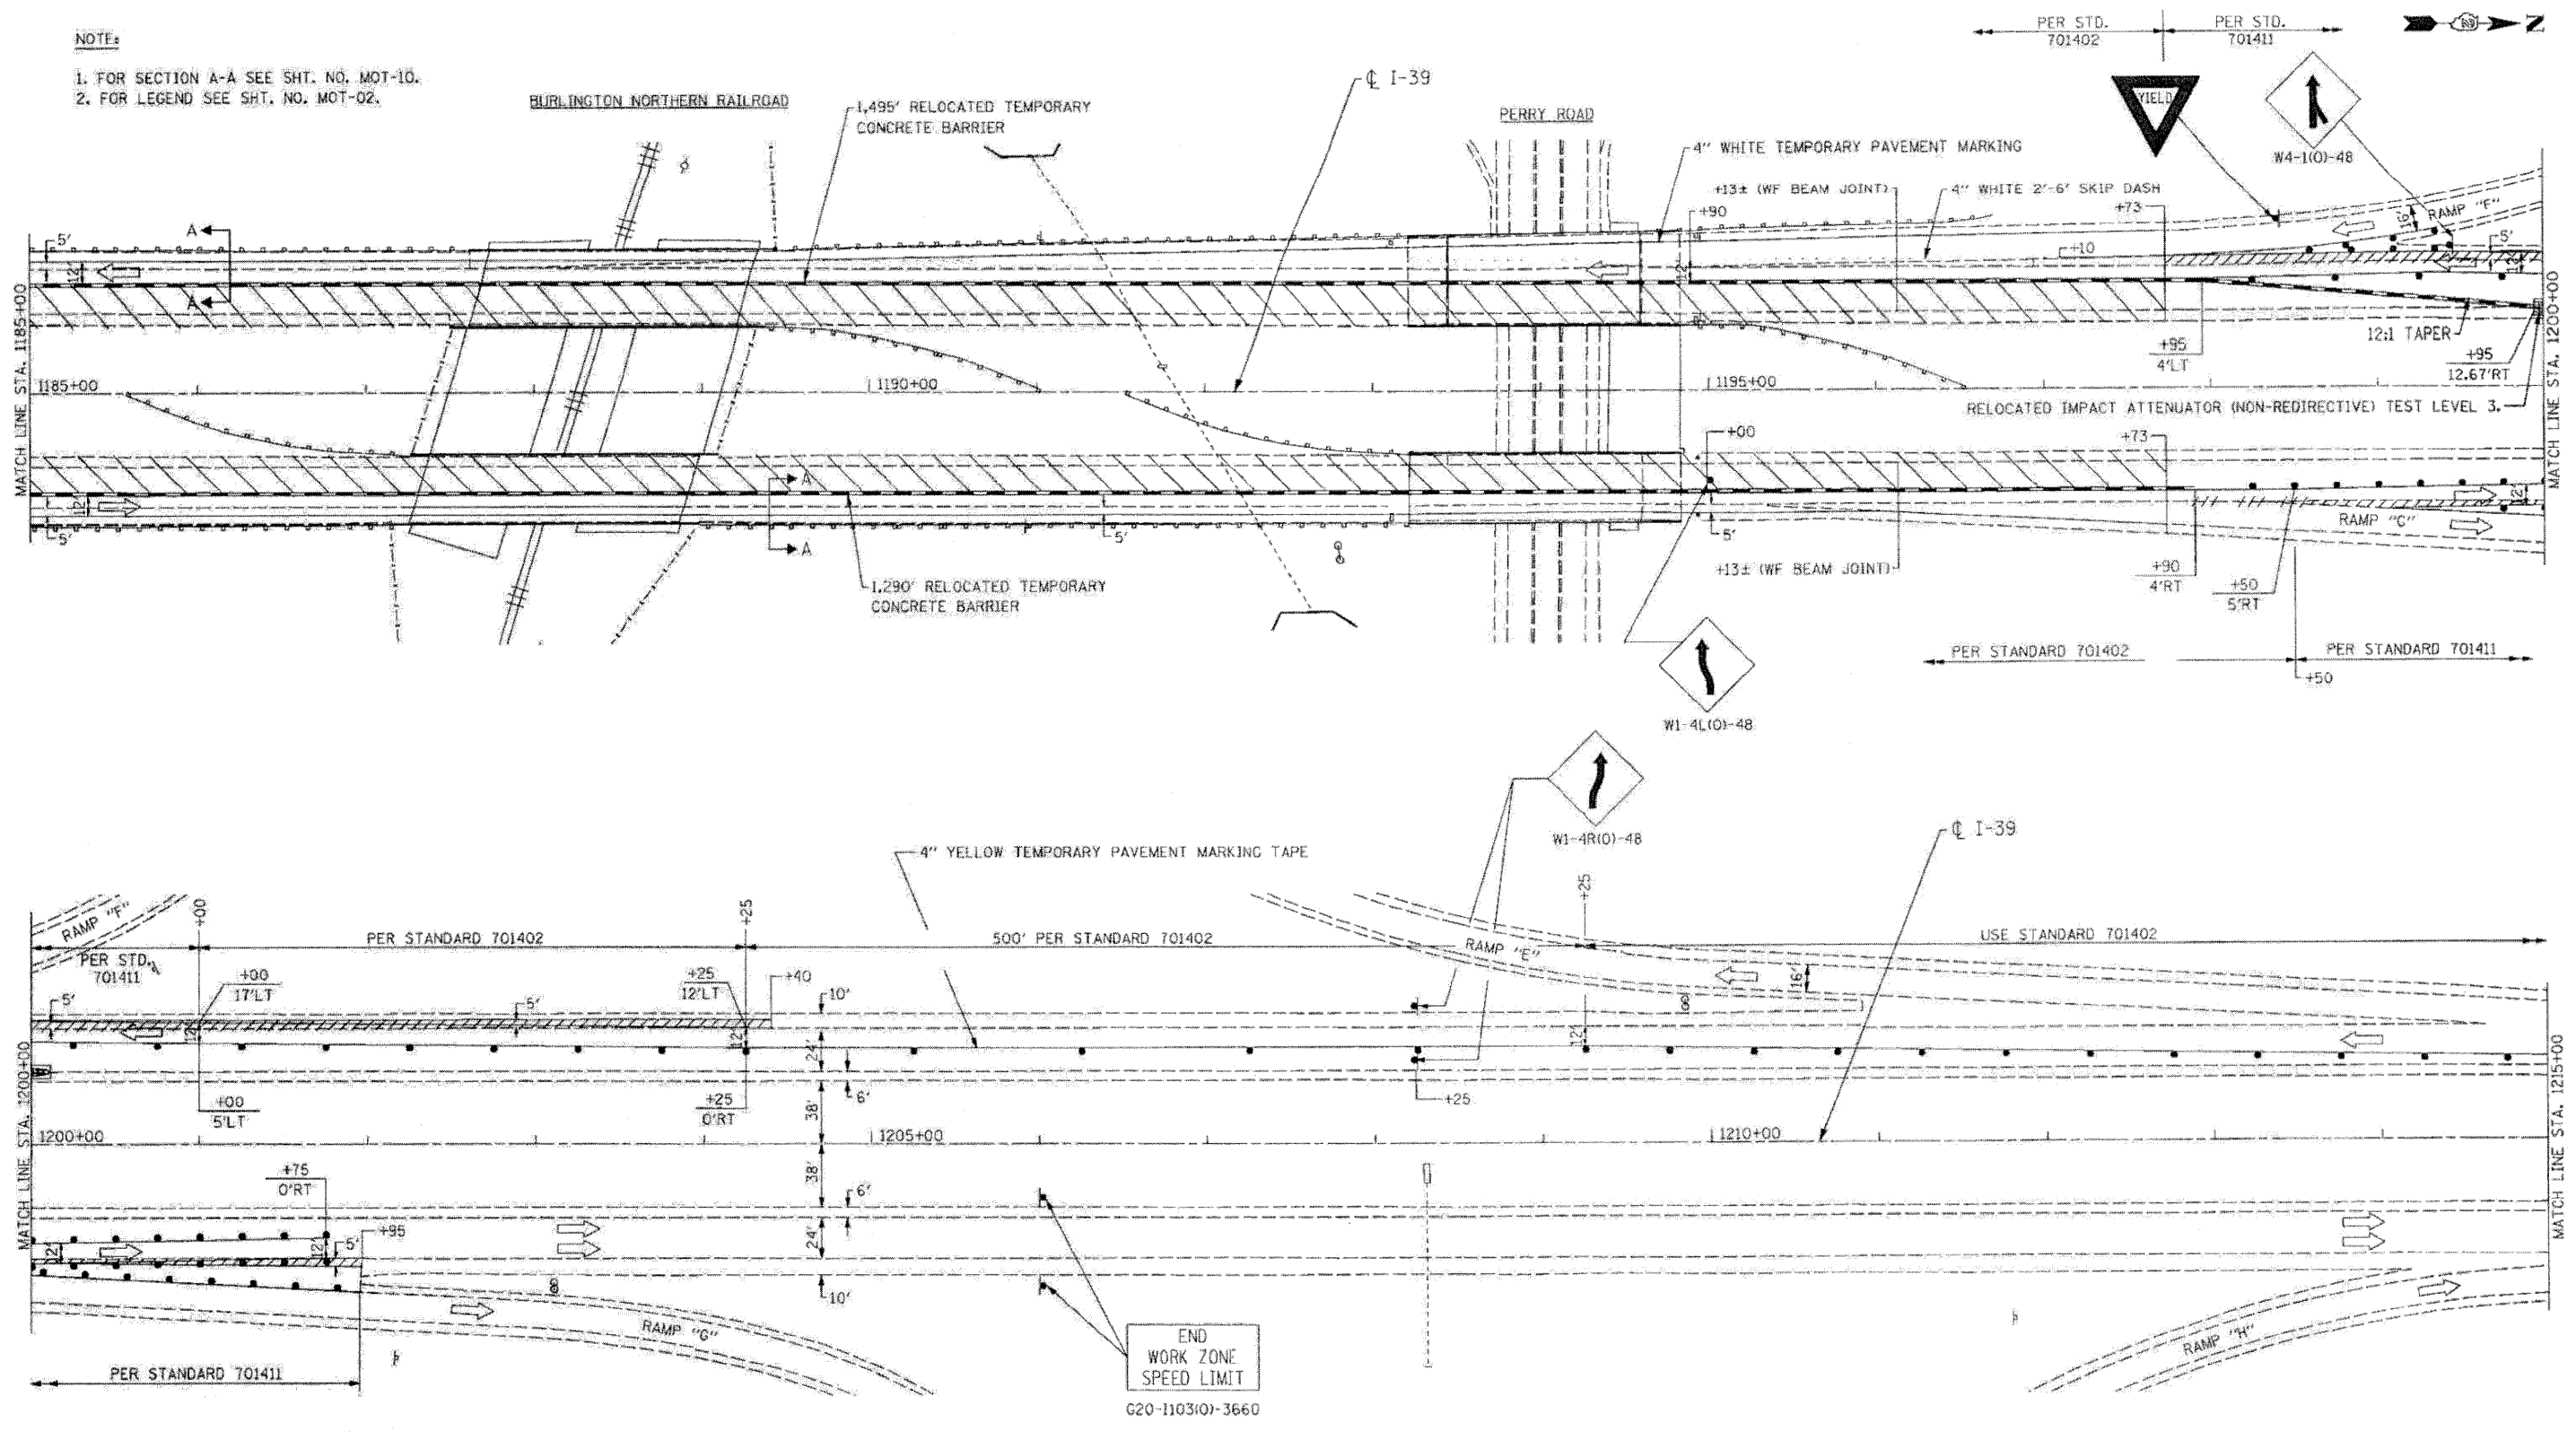

FILE NAME = 0264E97-sht-staging1.dgn
 PLOT DATE = 3/29/2010
 PLOT SCALE = 50.0000" = 1" IN

CHRISTIAN-ROGE & ASSOCIATES, INC.
 ENGINEERS-PLANNERS-SURVEYORS
 211 WEST WACKER DRIVE
 CHICAGO, ILLINOIS 60606
 PHONE: (312)372-2023 FAX: (312)372-6274

DESIGNED - E.M.	REVISED -
DRAWN - J.V.	REVISED -
CHECKED - M.P.	REVISED -
DATE - MARCH 2010	REVISED -

STATE OF ILLINOIS
DEPARTMENT OF TRANSPORTATION

TRAFFIC CONTROL AND PROTECTION
I-39 - STA. 1185+00 TO STA. 1215+00
STAGE II

SCALE:	SHEET NO. OF SHEETS	STA. TO STA.
--------	---------------------	--------------

F.A.I. R.T.E.	SECTION	COUNTY	TOTAL SHEETS	SHEET NO.
39	(103-1, 103-2)RS	LEE	313	90
FED. ROAD DIST. NO. 1 ILLINOIS FED. AID PROJECT			CONTRACT NO. 64E97	