


PAVED SHOULDER REMOVAL
 AGGREGATE BASE COURSE, TYPE A, 6"
 PCC SHOULDERS, 8"

CONTINUOUSLY REINFORCED CONCRETE PAVEMENT REMOVAL
 CRPCC PAVEMENT 10"
 SUB-BASE GRANULAR MATERIAL, TYPE A, 12"
 STABILIZED SUB-BASE, HOT-MIX ASPHALT, 4"


SN 052-0058
 EXISTING VERTICAL CLEARANCE
 SB - 16'-02"
 NB - 16'-03"
 PROPOSED VERTICAL CLEARANCE
 SB - 16'-01"
 NB - 16'-01"
 FOR PROPOSED PROFILE
 SEE SHEET #128

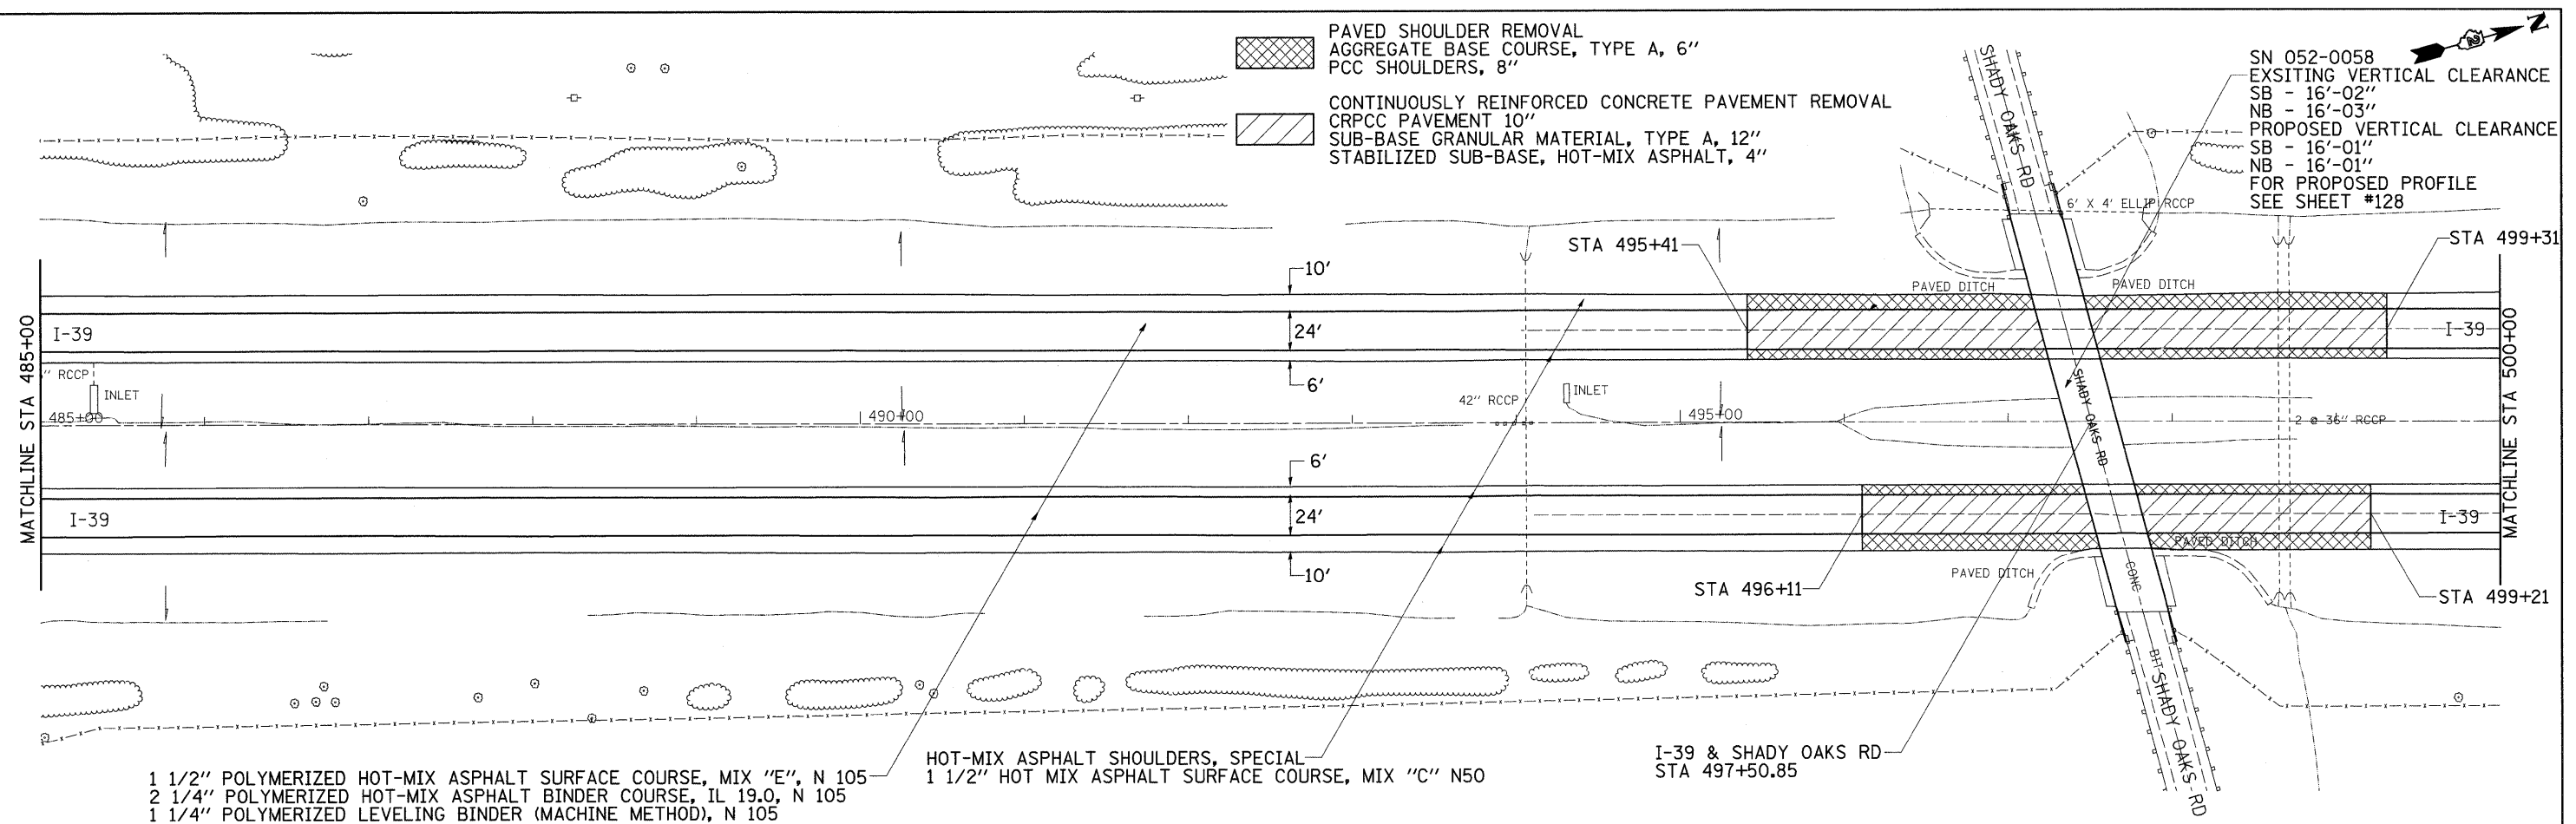

1 1/2" POLYMERIZED HOT-MIX ASPHALT SURFACE COURSE, MIX "E", N 105
 2 1/4" POLYMERIZED HOT-MIX ASPHALT BINDER COURSE, IL 19.0, N 105
 1 1/4" POLYMERIZED LEVELING BINDER (MACHINE METHOD), N 105

HOT-MIX ASPHALT SHOULDERS, SPECIAL
 1 1/2" HOT MIX ASPHALT SURFACE COURSE, MIX "C" N50

I-39 & SHADY OAKS RD
 STA 497+50.85

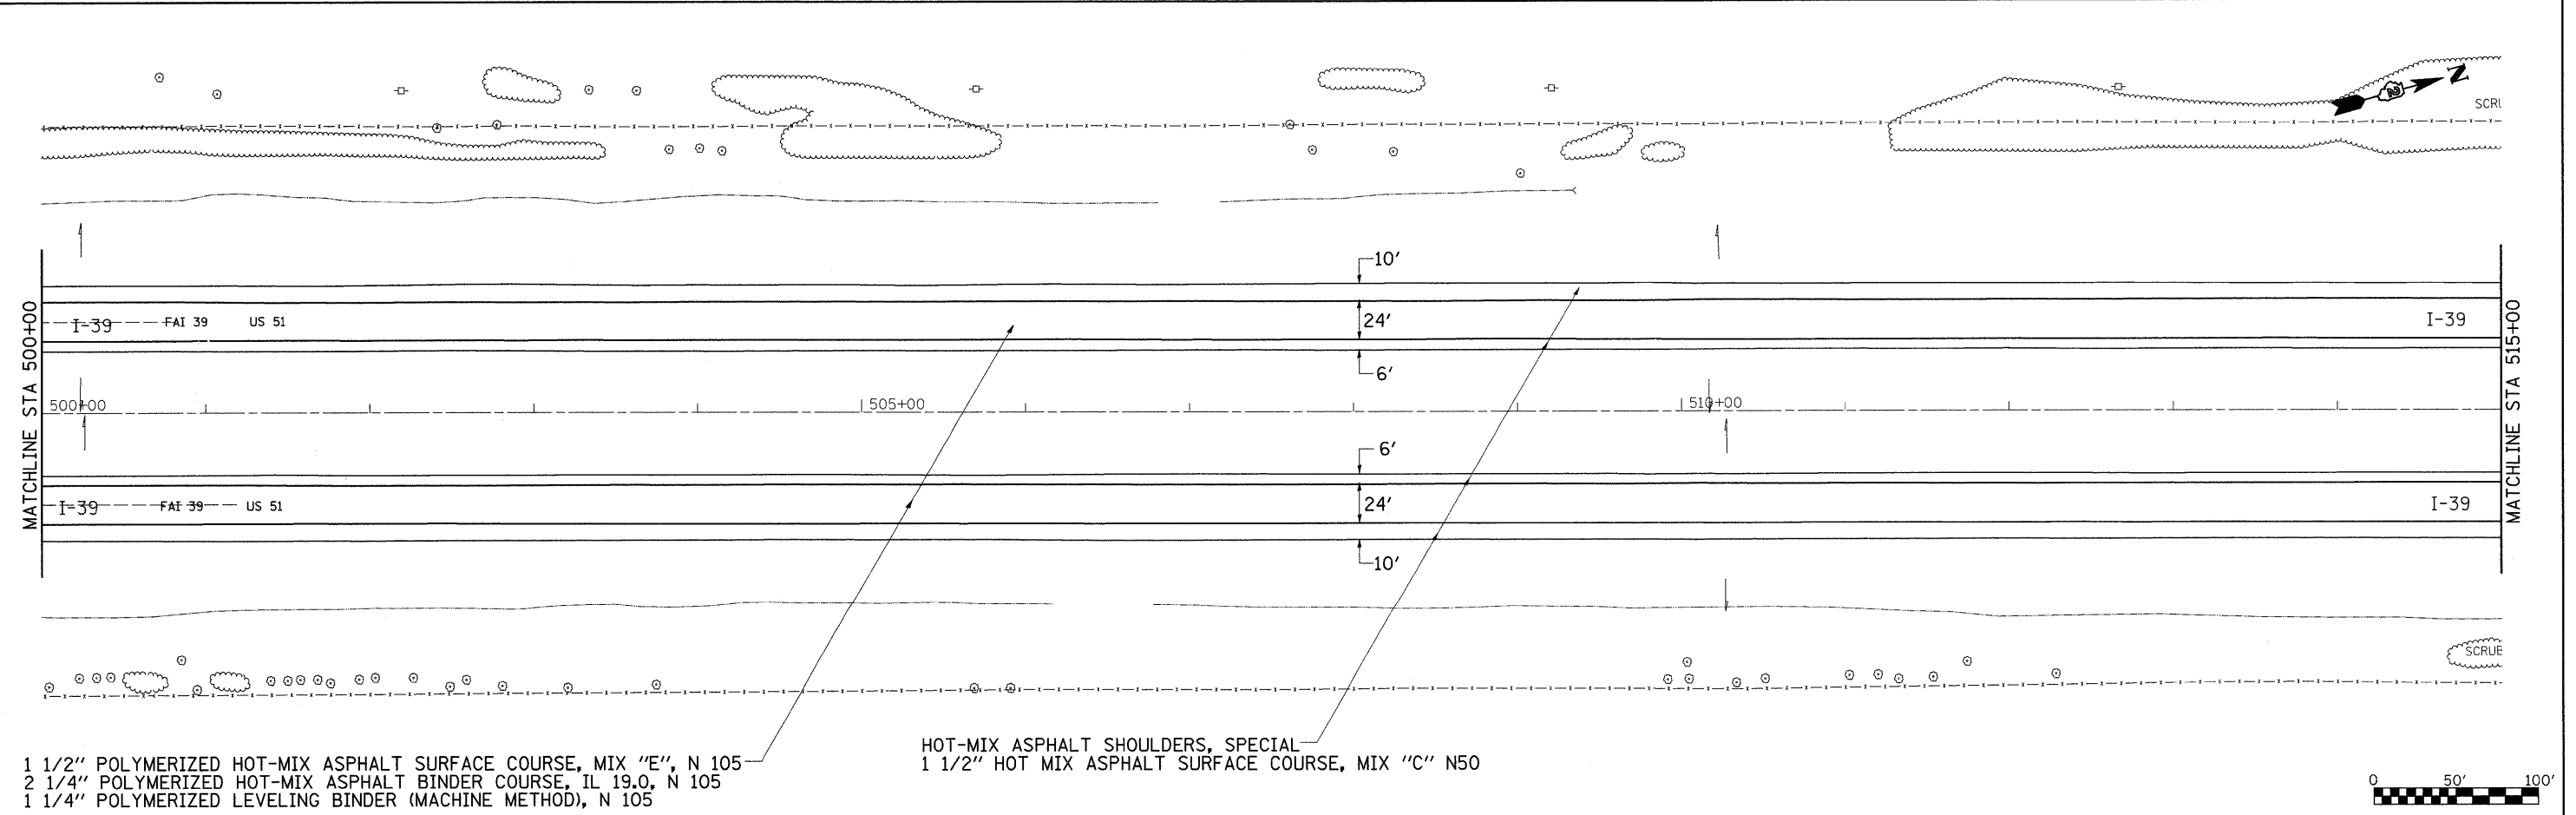

1 1/2" POLYMERIZED HOT-MIX ASPHALT SURFACE COURSE, MIX "E", N 105
 2 1/4" POLYMERIZED HOT-MIX ASPHALT BINDER COURSE, IL 19.0, N 105
 1 1/4" POLYMERIZED LEVELING BINDER (MACHINE METHOD), N 105

HOT-MIX ASPHALT SHOULDERS, SPECIAL
 1 1/2" HOT MIX ASPHALT SURFACE COURSE, MIX "C" N50

FILE NAME =	USER NAME = doosdd	DESIGNED -	REVISED -	STATE OF ILLINOIS DEPARTMENT OF TRANSPORTATION	I-39 PLAN SHEET			F.A.I. RTE. 39	SECTION (103-1, 103-2)RS	COUNTY LEE	TOTAL SHEETS 313	SHEET NO. 98
CONTRACT NO. 64E97	SCALE:		SHEET NO. OF SHEETS STA. TO STA.		ILLINOIS FED. AID PROJECT							
PLOT SCALE = 50.0000' / IN.	CHECKED -	REVISED -										
PLOT DATE = Fri Mar 26 08:31:02 2010	DATE -	REVISED -										