


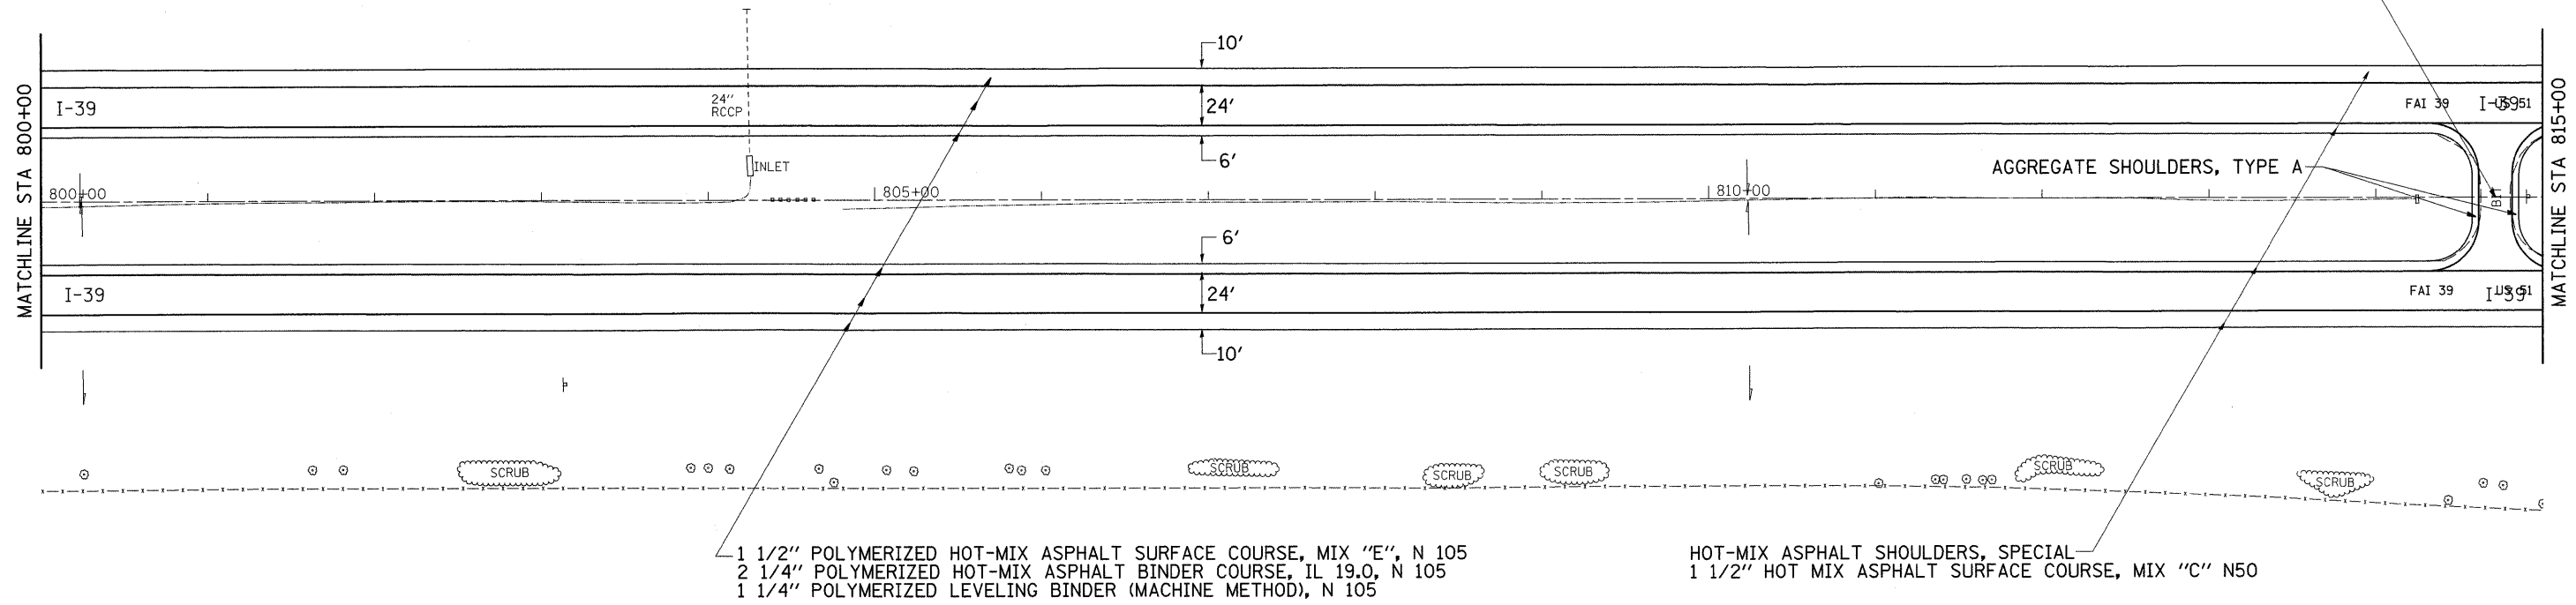

STA 814+71.7
 2.1" HOT-MIX ASPHALT SHOULDERS, SPECIAL
 1 1/2" HOT MIX ASPHALT SURFACE COURSE, MIX "C" N50




2 @ 6.5' X 7' BOX
 1 @ 8' X 7' BOX

SN 052-2009

DEBRIS REMOVAL

HOT-MIX ASPHALT SHOULDERS, SPECIAL
 1 1/2" HOT MIX ASPHALT SURFACE COURSE, MIX "C" N50

1 1/2" POLYMERIZED HOT-MIX ASPHALT SURFACE COURSE, MIX "E", N 105
 2 1/4" POLYMERIZED HOT-MIX ASPHALT BINDER COURSE, IL 19.0, N 105
 1 1/4" POLYMERIZED LEVELING BINDER (MACHINE METHOD), N 105

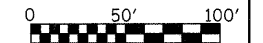

FILE NAME =	USER NAME = doosdd	DESIGNED -	REVISED -
ci:\pwwork\p\WIDOT\DOSSDD\0149531\020509-ahs-pln.dgn		DRAWN -	REVISED -
PLOT SCALE = 50.0000' / IN.		CHECKED -	REVISED -
PLOT DATE = Fri Mar 26 08:31:16 2010		DATE -	REVISED -

**STATE OF ILLINOIS
 DEPARTMENT OF TRANSPORTATION**

I-39		F.A.I. RTE.	SECTION	COUNTY	TOTAL SHEETS	SHEET NO.
PLAN SHEET		39	(103-1, 103-2)RS	LEE	313	109
SCALE:	SHEET NO. OF SHEETS	STA.	TO STA.	CONTRACT NO. 64E97		

ILLINOIS FED. AID PROJECT