



1 1/2" POLYMERIZED HOT-MIX ASPHALT SURFACE COURSE, MIX "E", N 105  
 2 1/4" POLYMERIZED HOT-MIX ASPHALT BINDER COURSE, IL 19.0, N 105  
 1 1/4" POLYMERIZED LEVELING BINDER (MACHINE METHOD), N 105

HOT-MIX ASPHALT SHOULDERS, SPECIAL  
 1 1/2" HOT MIX ASPHALT SURFACE COURSE, MIX "C" N50

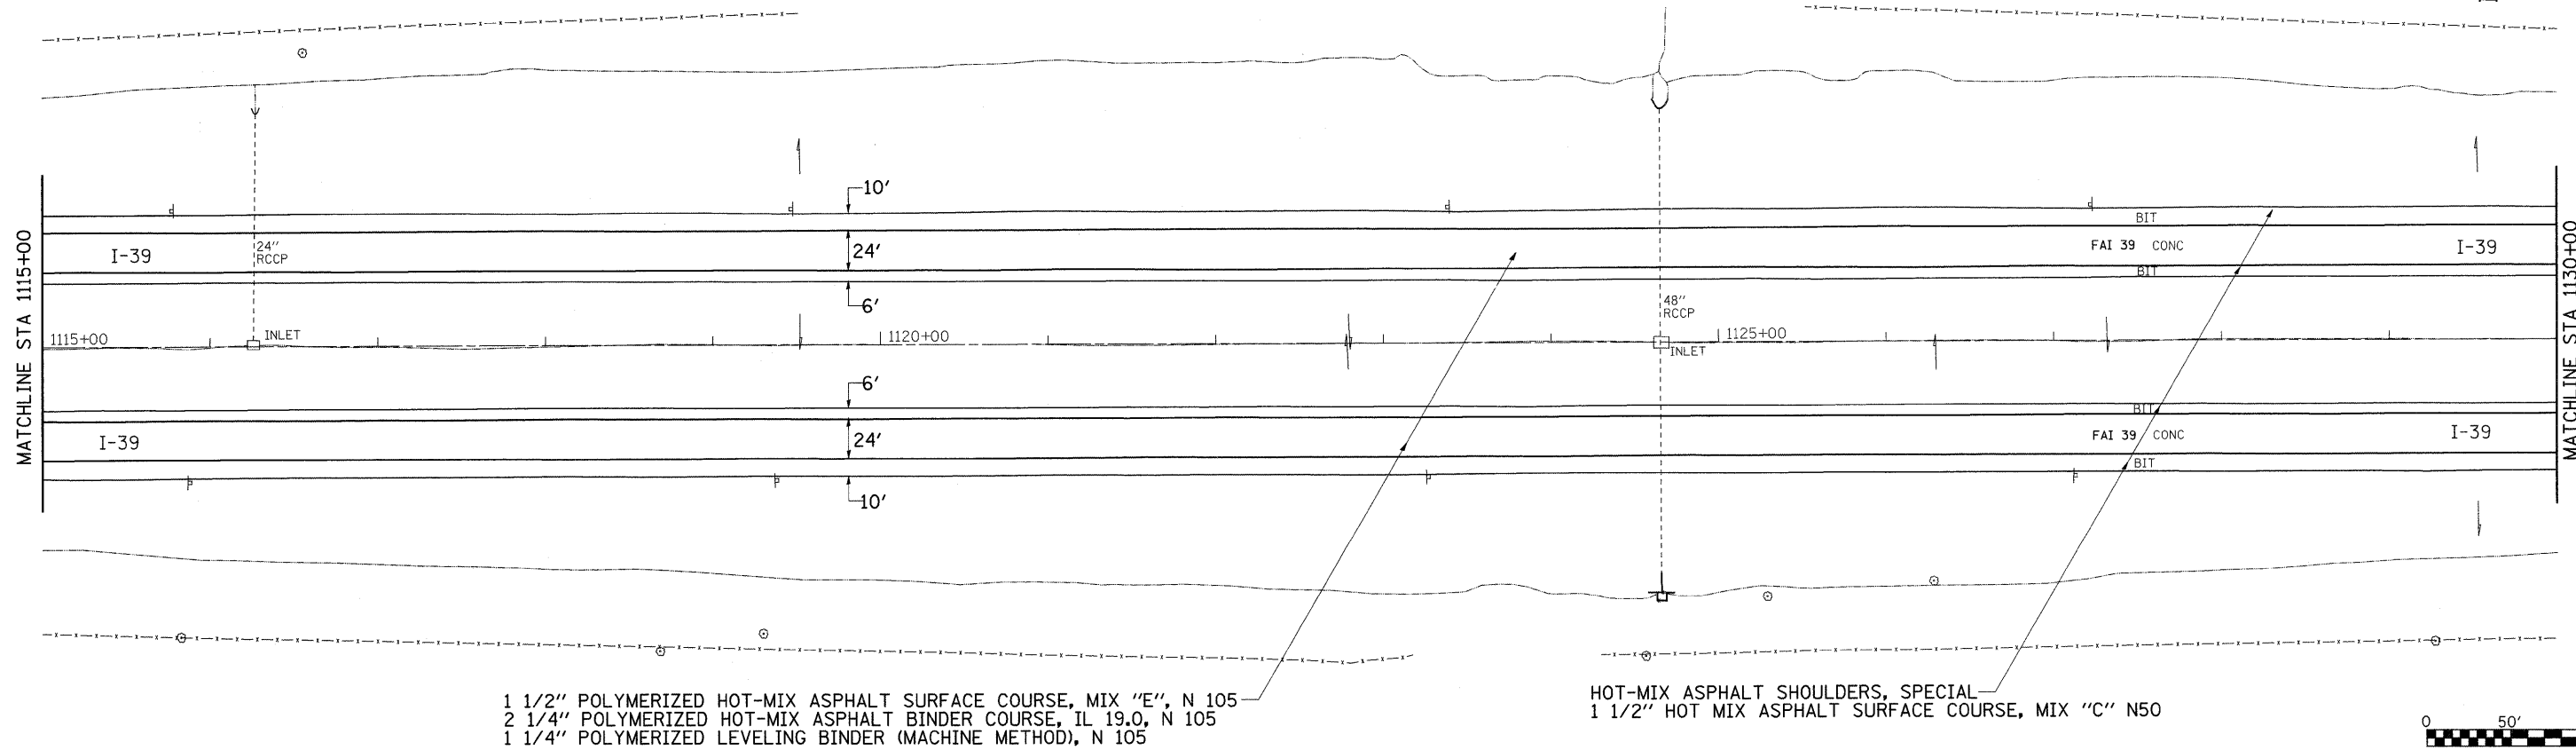

1 1/2" POLYMERIZED HOT-MIX ASPHALT SURFACE COURSE, MIX "E", N 105  
 2 1/4" POLYMERIZED HOT-MIX ASPHALT BINDER COURSE, IL 19.0, N 105  
 1 1/4" POLYMERIZED LEVELING BINDER (MACHINE METHOD), N 105

HOT-MIX ASPHALT SHOULDERS, SPECIAL  
 1 1/2" HOT MIX ASPHALT SURFACE COURSE, MIX "C" N50

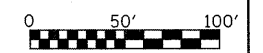

FILE NAME =	USER NAME = drossdd	DESIGNED -	REVISED -	<b>STATE OF ILLINOIS DEPARTMENT OF TRANSPORTATION</b>	<b>I-39 PLAN SHEET</b>			F.A.I RTE.	SECTION	COUNTY	TOTAL SHEETS	SHEET NO.
ca:\pwwork\PIWIDOT\DOSSDD\0149531\0205029-ahp-plan.dgn		DRAWN -	REVISED -		39	(103-1, 103-2)RS	LEE	313	119			
PLOT SCALE = 50.0000' / IN.		CHECKED -	REVISED -		SCALE: SHEET NO. OF SHEETS STA. TO STA.			CONTRACT NO. 64E97				
PLOT DATE = Fri Mar 26 08:31:28 2010		DATE -	REVISED -		ILLINOIS FED. AID PROJECT							