



1 1/2" POLYMERIZED HOT-MIX ASPHALT SURFACE COURSE, MIX "E", N 105
 2 1/4" POLYMERIZED HOT-MIX ASPHALT BINDER COURSE, IL 19.0, N 105
 1 1/4" POLYMERIZED LEVELING BINDER (MACHINE METHOD), N 105

HOT-MIX ASPHALT SHOULDERS, SPECIAL
 1 1/2" HOT MIX ASPHALT SURFACE COURSE, MIX "C" N50

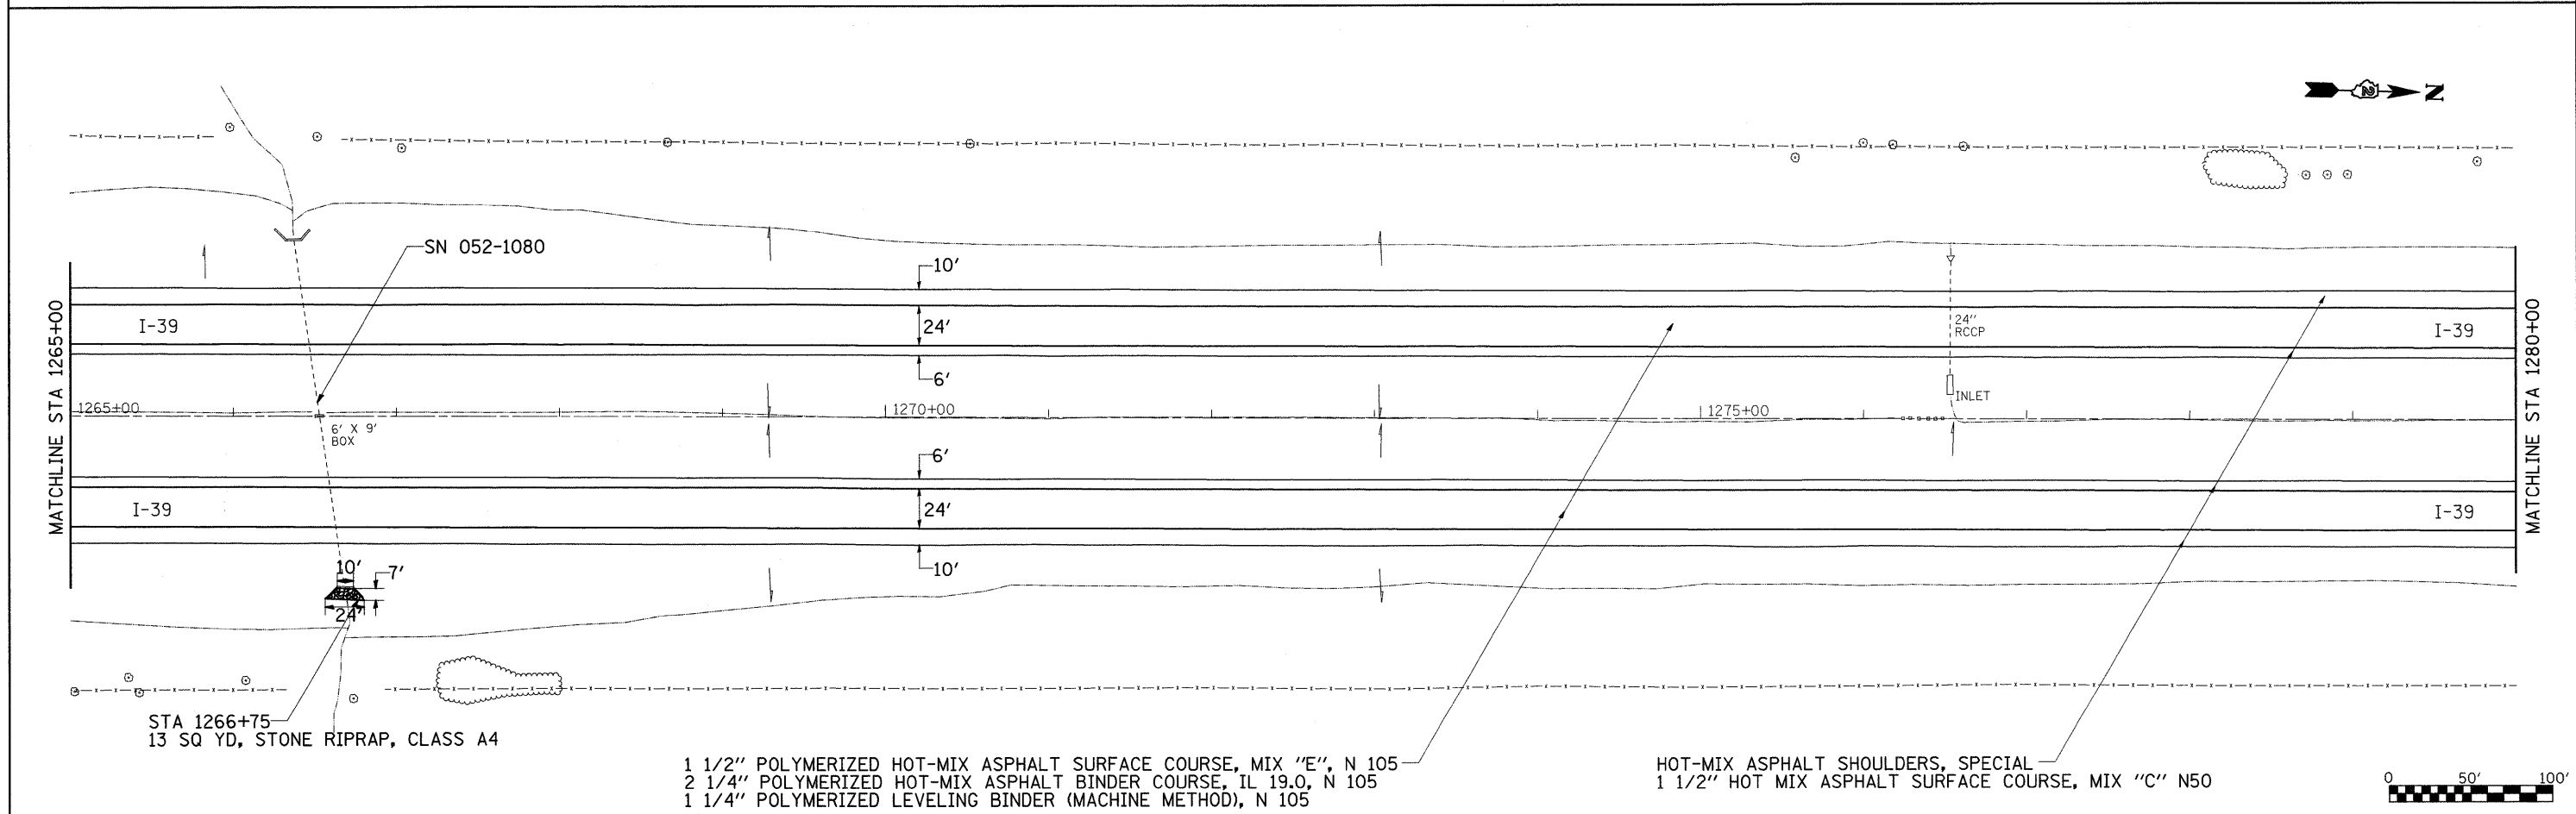

1 1/2" POLYMERIZED HOT-MIX ASPHALT SURFACE COURSE, MIX "E", N 105
 2 1/4" POLYMERIZED HOT-MIX ASPHALT BINDER COURSE, IL 19.0, N 105
 1 1/4" POLYMERIZED LEVELING BINDER (MACHINE METHOD), N 105

HOT-MIX ASPHALT SHOULDERS, SPECIAL
 1 1/2" HOT MIX ASPHALT SURFACE COURSE, MIX "C" N50

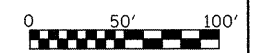

| | | | | | | | | | | | | | | | |
|---|--------------------|------------|-----------|---|----------------------------|-----------|----|---------------|---------|---------|-----------------|------------------|-----|-----|-----|
| FILE NAME = | USER NAME = dossdd | DESIGNED - | REVISED - | STATE OF ILLINOIS DEPARTMENT OF TRANSPORTATION | I-39 PLAN SHEET | | | F.A.I RTE. | SECTION | COUNTY | TOTAL SHEETS | SHEET NO. | | | |
| c:\pwork\pwidot\DOSSDD\0149531\0205609-shs-plan.dgn | | DRAWN - | REVISED - | | SCALE: | SHEET NO. | OF | SHEETS | STA. | TO STA. | 39 | (103-1, 103-2)RS | LEE | 313 | 124 |
| | | CHECKED - | REVISED - | | CONTRACT NO. 64E97 | | | | | | | | | | |
| | | DATE - | REVISED - | | ILLINOIS FED. AID PROJECT | | | | | | | | | | |