



# I-39 AT SHADY OAKS ROAD NB

PLAN	SURVEYED	DATE
	PLOTTED	
	GRADES CHECKED	
	STRUCTURE NOTATIONS CHECKED	
	NOTE BOOK NO.	
	CAD FILE NAME	

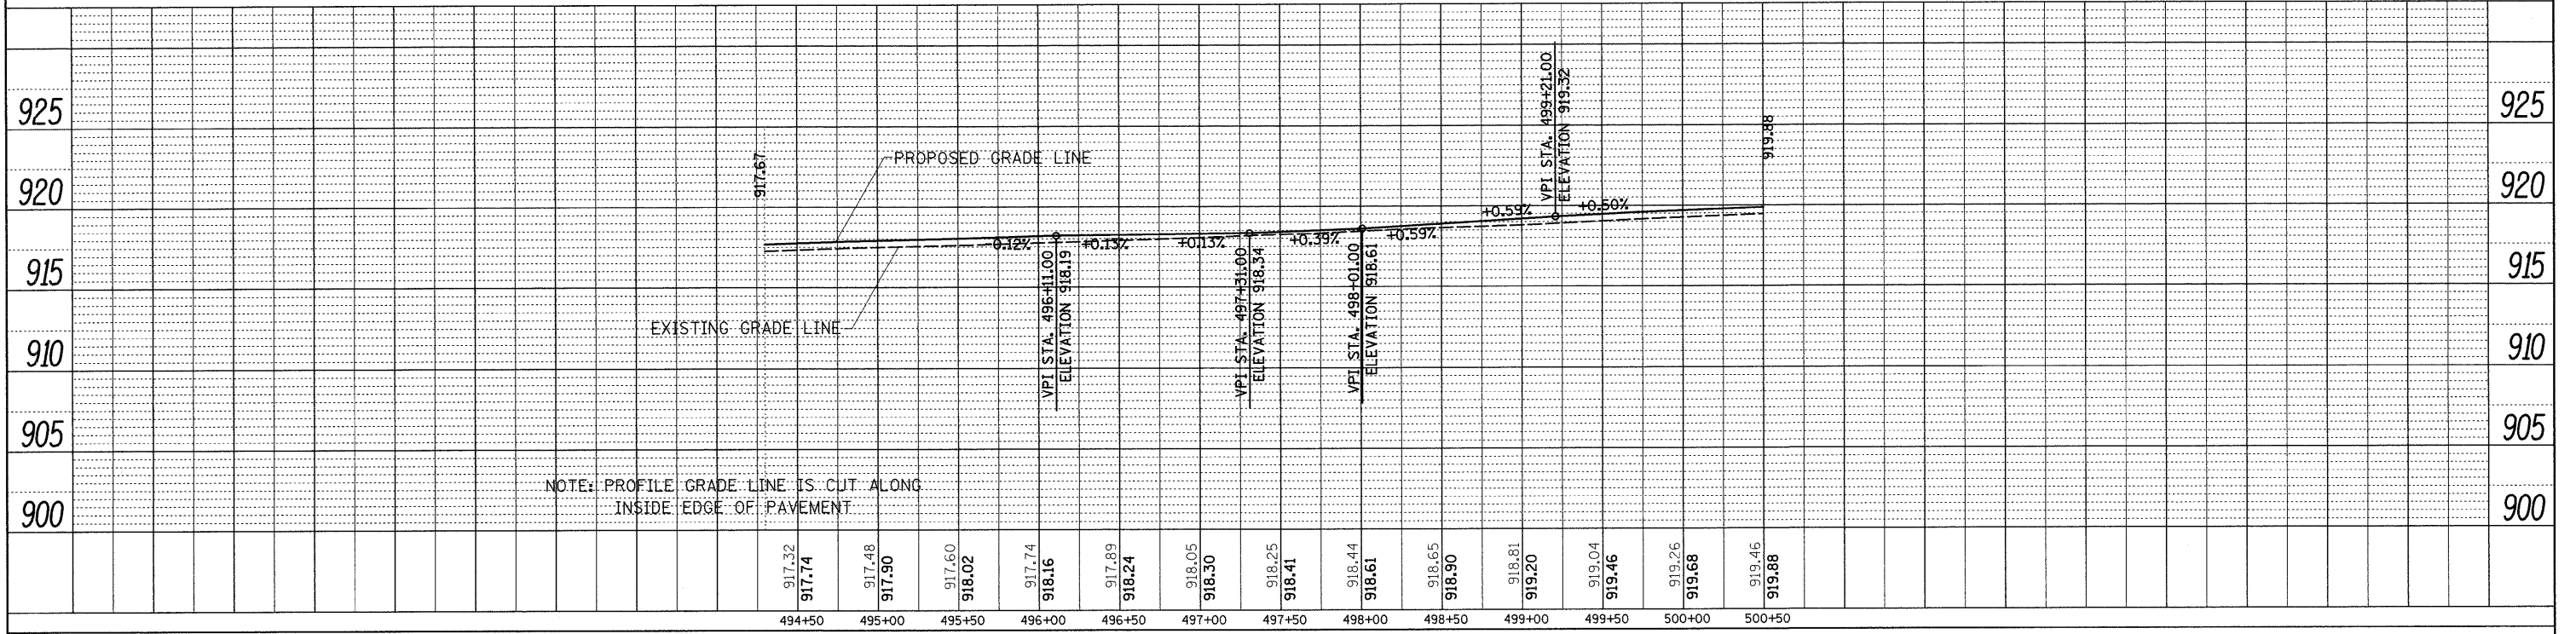

# I-39 AT SHADY OAKS ROAD SB

PROFILE	SURVEYED	DATE
	PLOTTED	
	GRADES CHECKED	
	STRUCTURE NOTATIONS CHECKED	
	NOTE BOOK NO.	
	CAD FILE NAME	

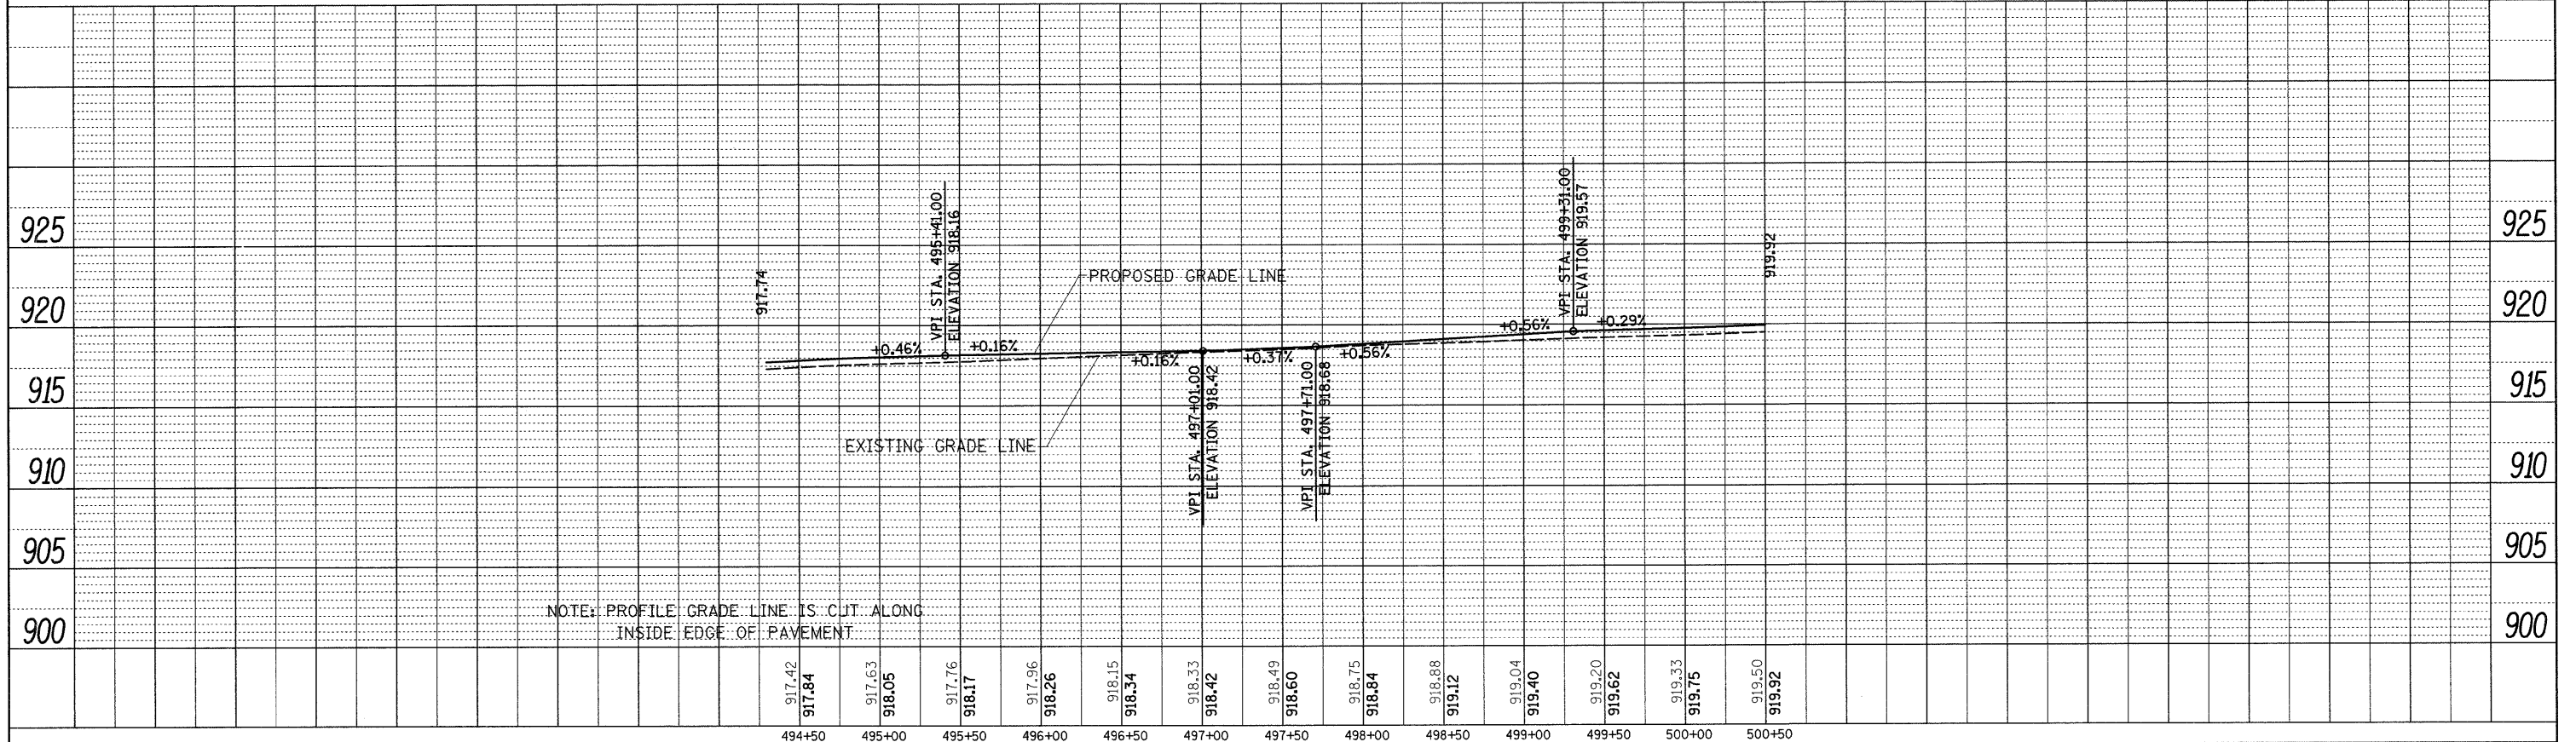

FILE NAME =	USER NAME = dosidd	DESIGNED -	REVISED -	<b>STATE OF ILLINOIS</b> <b>DEPARTMENT OF TRANSPORTATION</b>	<b>I-39</b> <b>SHADY OAKS ROAD NB &amp; SB</b>	F.A.I. RTE.	SECTION	COUNTY	TOTAL SHEETS	SHEET NO.	
ca:\p\work\p\WID01\DOSSDD\0149531\0205009	sh-t-prof.dgn	DRAWN -	REVISED -			39	(103-1,103-2)RS	LEE	313	128	
PLOT SCALE = 50.0000' / IN.		CHECKED -	REVISED -			SCALE: 1" = 50'		SHEET NO. OF SHEETS		STA. 494+50 TO STA. 500+50	
PLOT DATE = Fri Mar 26 08:36:50 2010		DATE -	REVISED -			CONTRACT NO. 64E97					
						ILLINOIS FED. AID PROJECT					