


**PLAN**  
**EXISTING SOUTH APPROACH SLAB**  
(Showing removal)

**LEGEND:**

- Approach Slab Removal
- Bridge Approach Shoulder Removal

**NOTE:**  
For additional Pre-stage work and Stage I & Stage II shoulder & overlay work outside of approach slabs, see Roadway Plans.

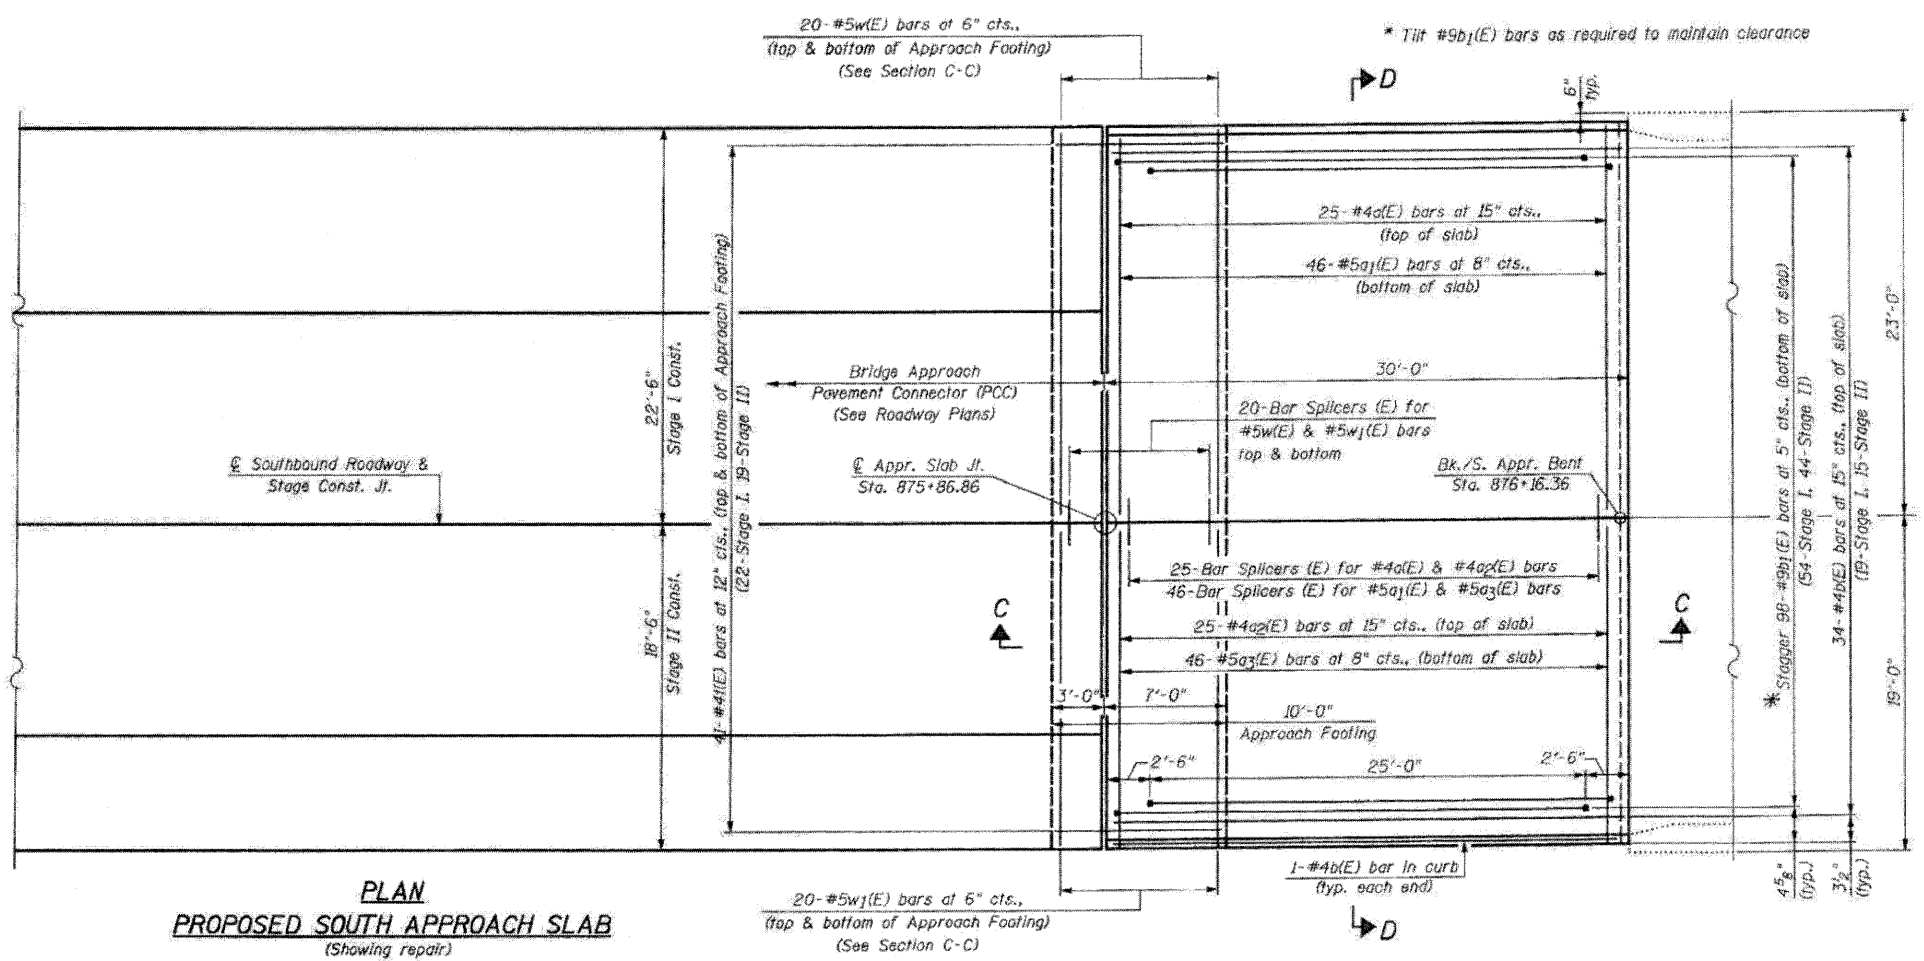

**PLAN**  
**PROPOSED SOUTH APPROACH SLAB**  
(Showing repair)