


PLAN
EXISTING NORTH APPROACH SLAB
(Showing removal)

LEGEND:

- Approach Slab Removal
- Bridge Approach Shoulder Removal

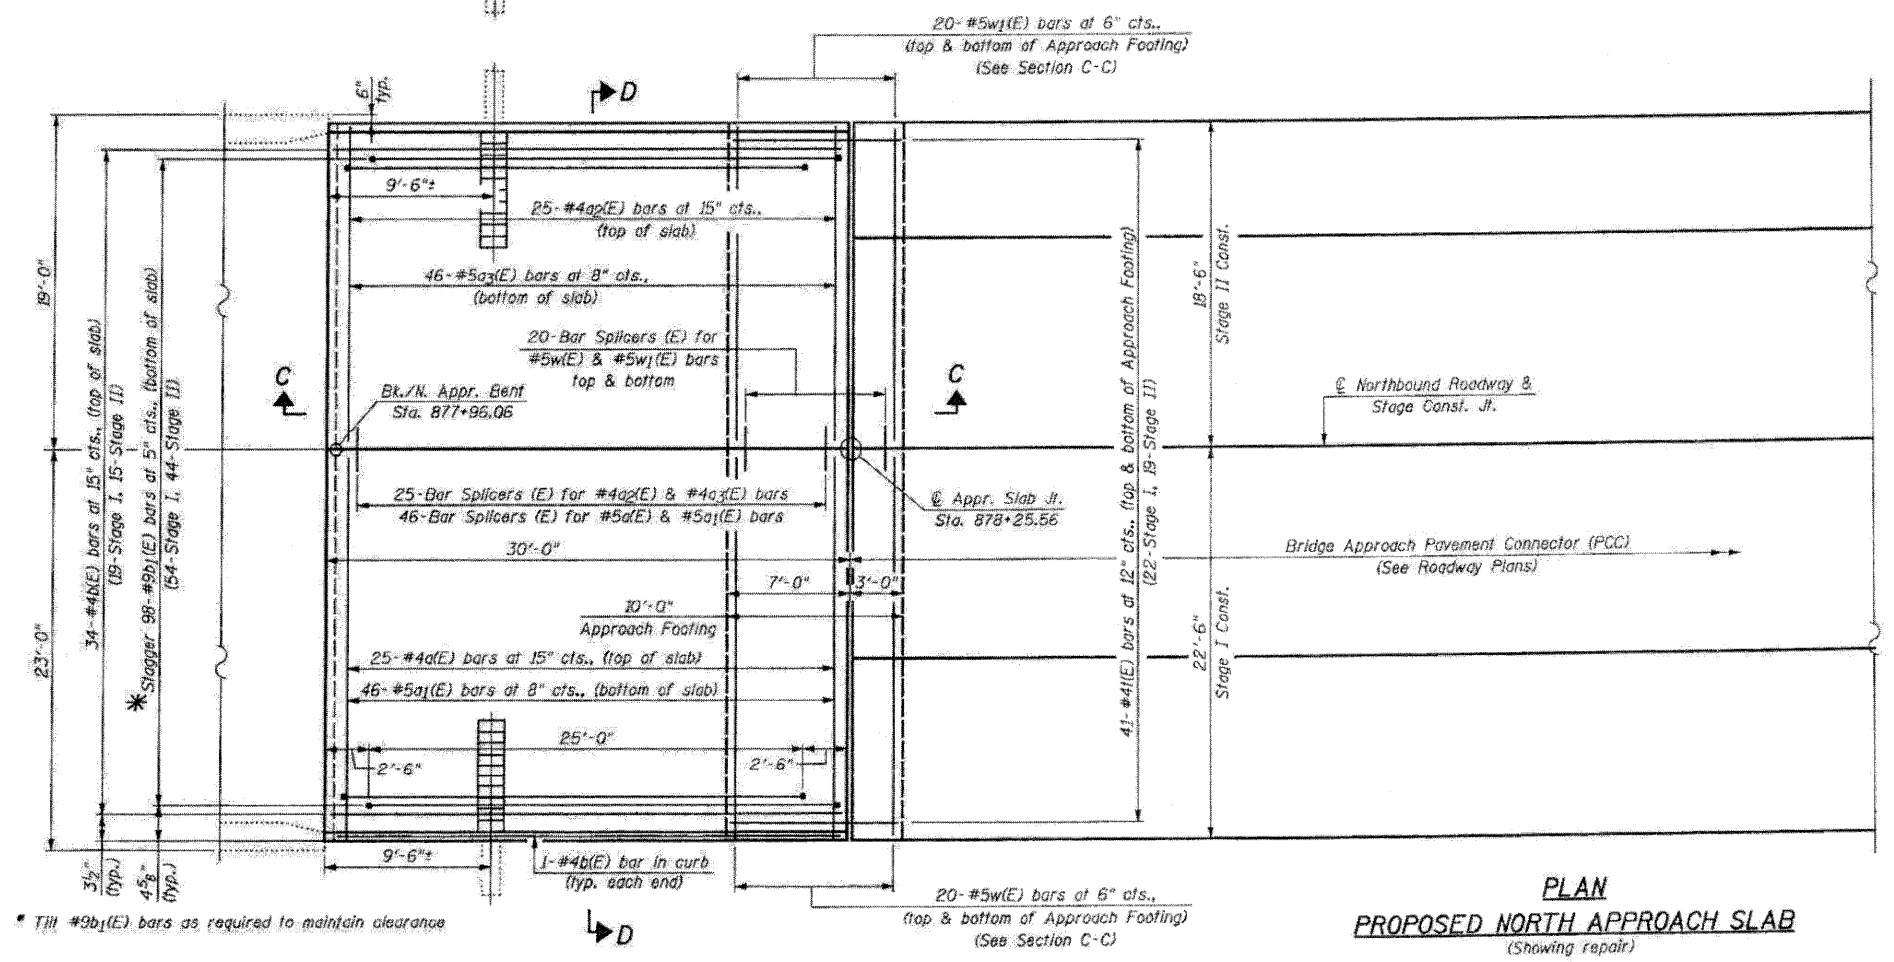

PLAN
PROPOSED NORTH APPROACH SLAB
(Showing repair)

NOTES:
For additional Pre-stage work and Stage I & Stage II shoulder & overlay work outside of approach slabs, see Roadway Plans.
For modifications to exist. inlet boxes, see Roadway Plans.