


100'-0"

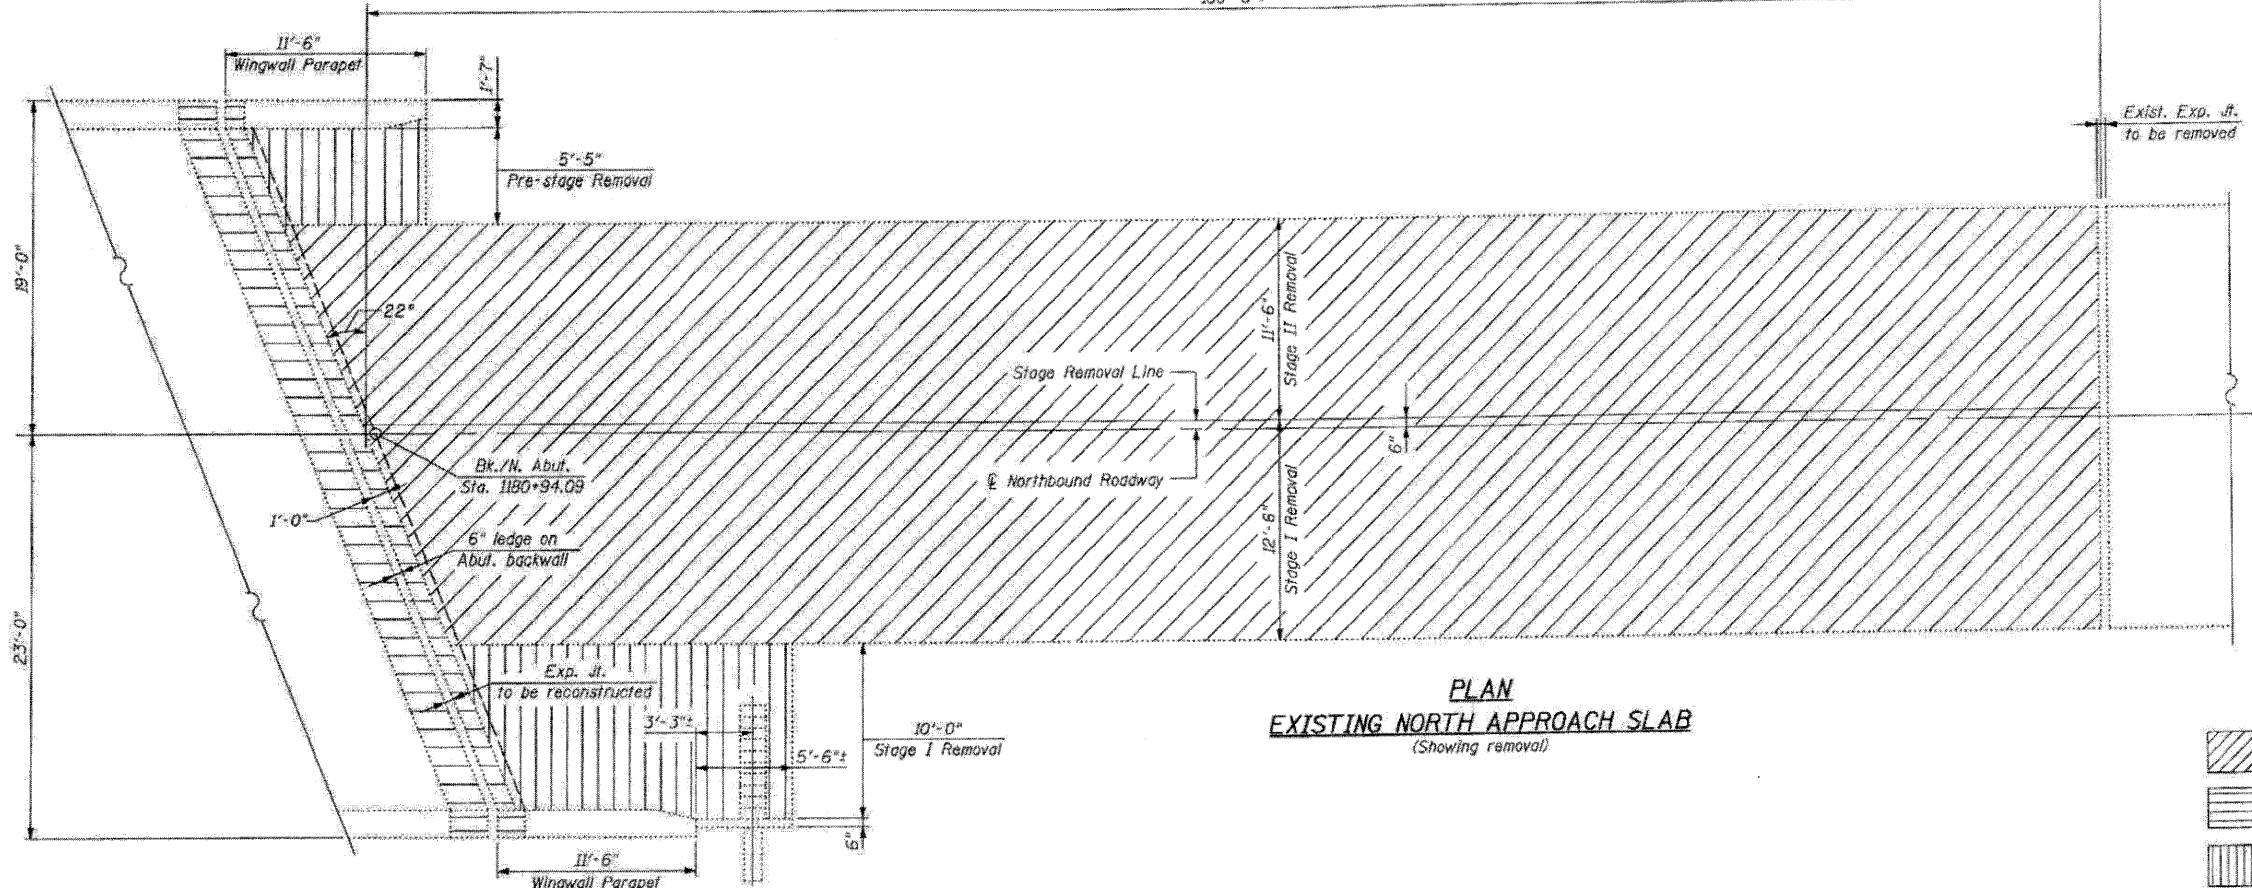


PLAN
EXISTING NORTH APPROACH SLAB
(Showing removal)

LEGEND:

- Approach Slab Removal
- Joint Reconstruction
- Bridge Approach Shoulder Removal

NOTES:
 For additional Pre-stage work and Stage I & Stage II shoulder & overlay work outside of approach slabs, see Roadway Plans.
 For modifications to exist. inlet boxes, see Roadway Plans.

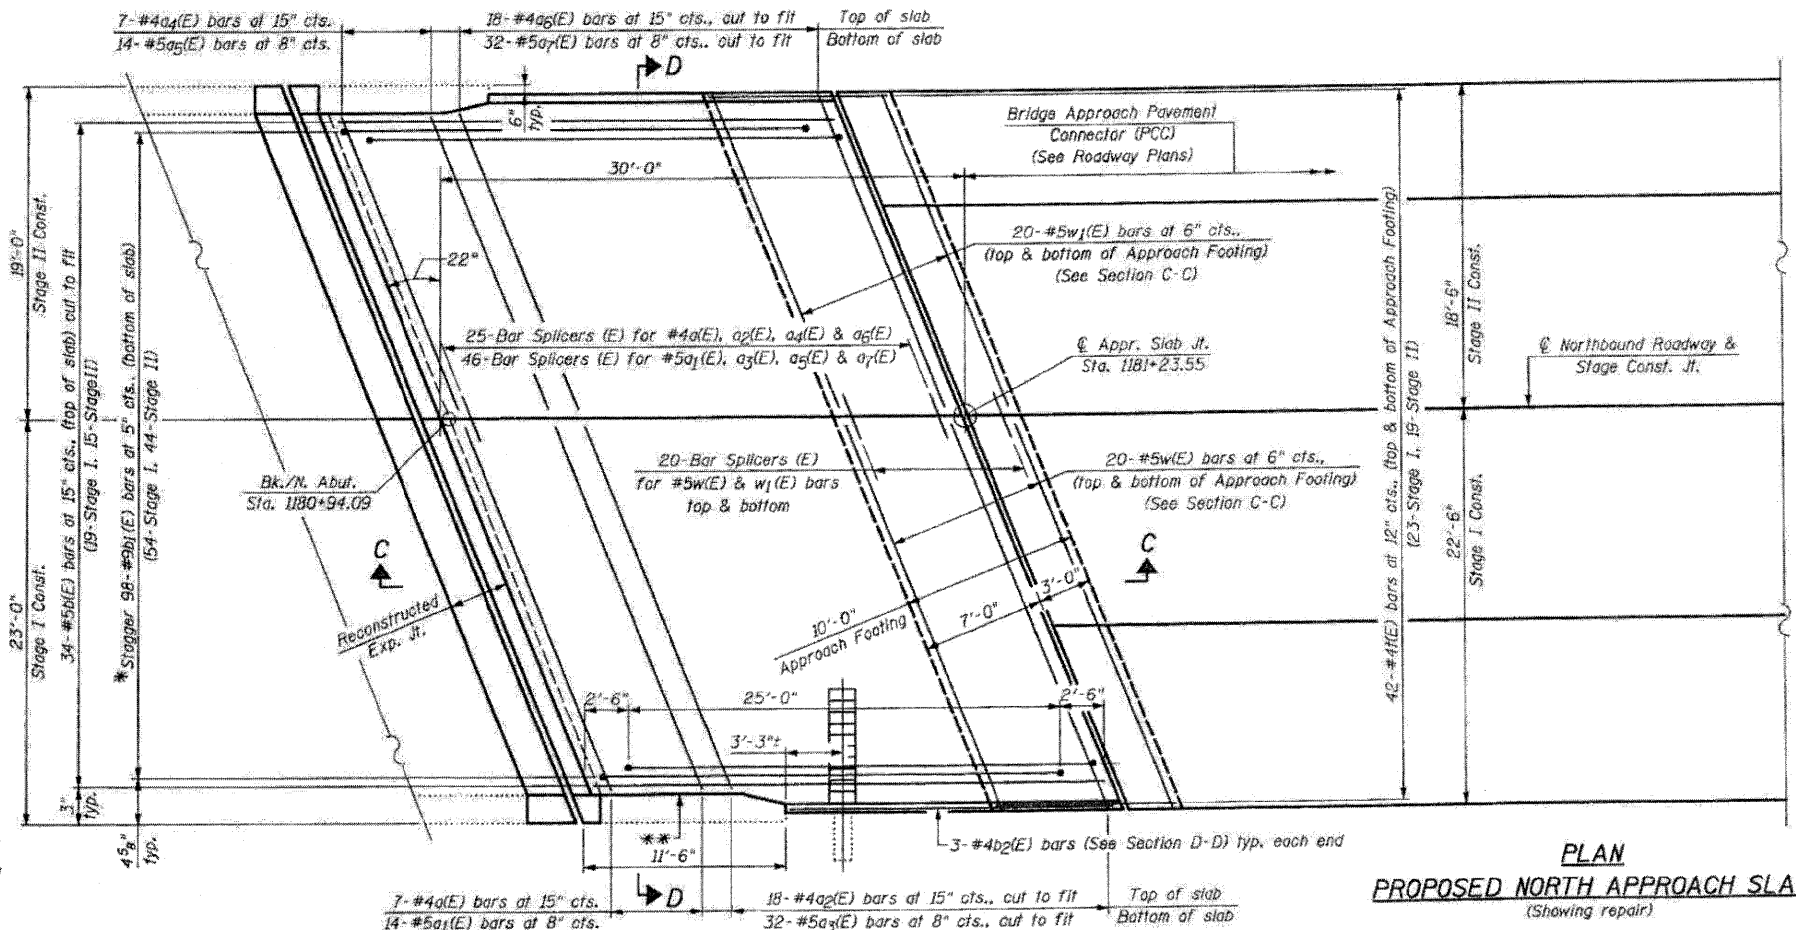

PLAN
PROPOSED NORTH APPROACH SLAB
(Showing repair)

* Tilt #9b(E) bars as required to maintain clearance.
 ** Closed cell joint filler according to Article 105.10B of the Std. Specifications: full depth of slab, full length of parapet. Typ. each parapet.