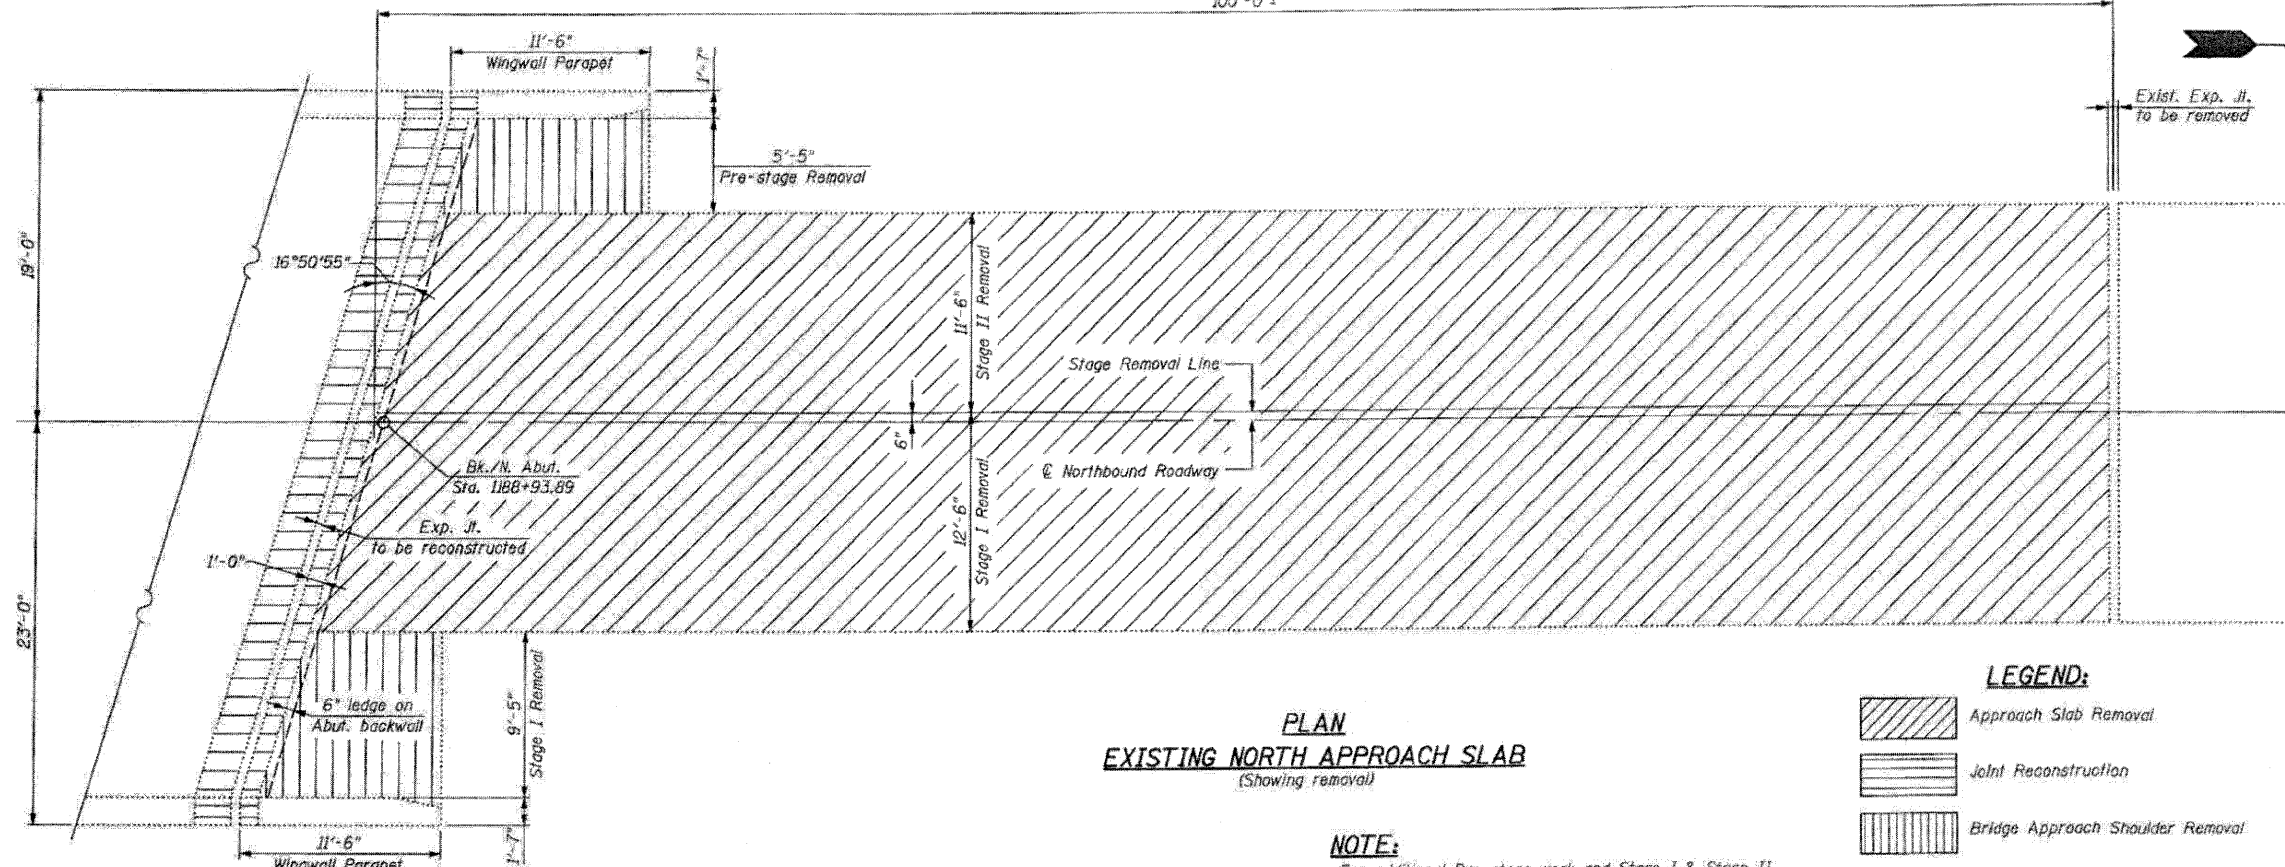

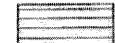



100'-0"±



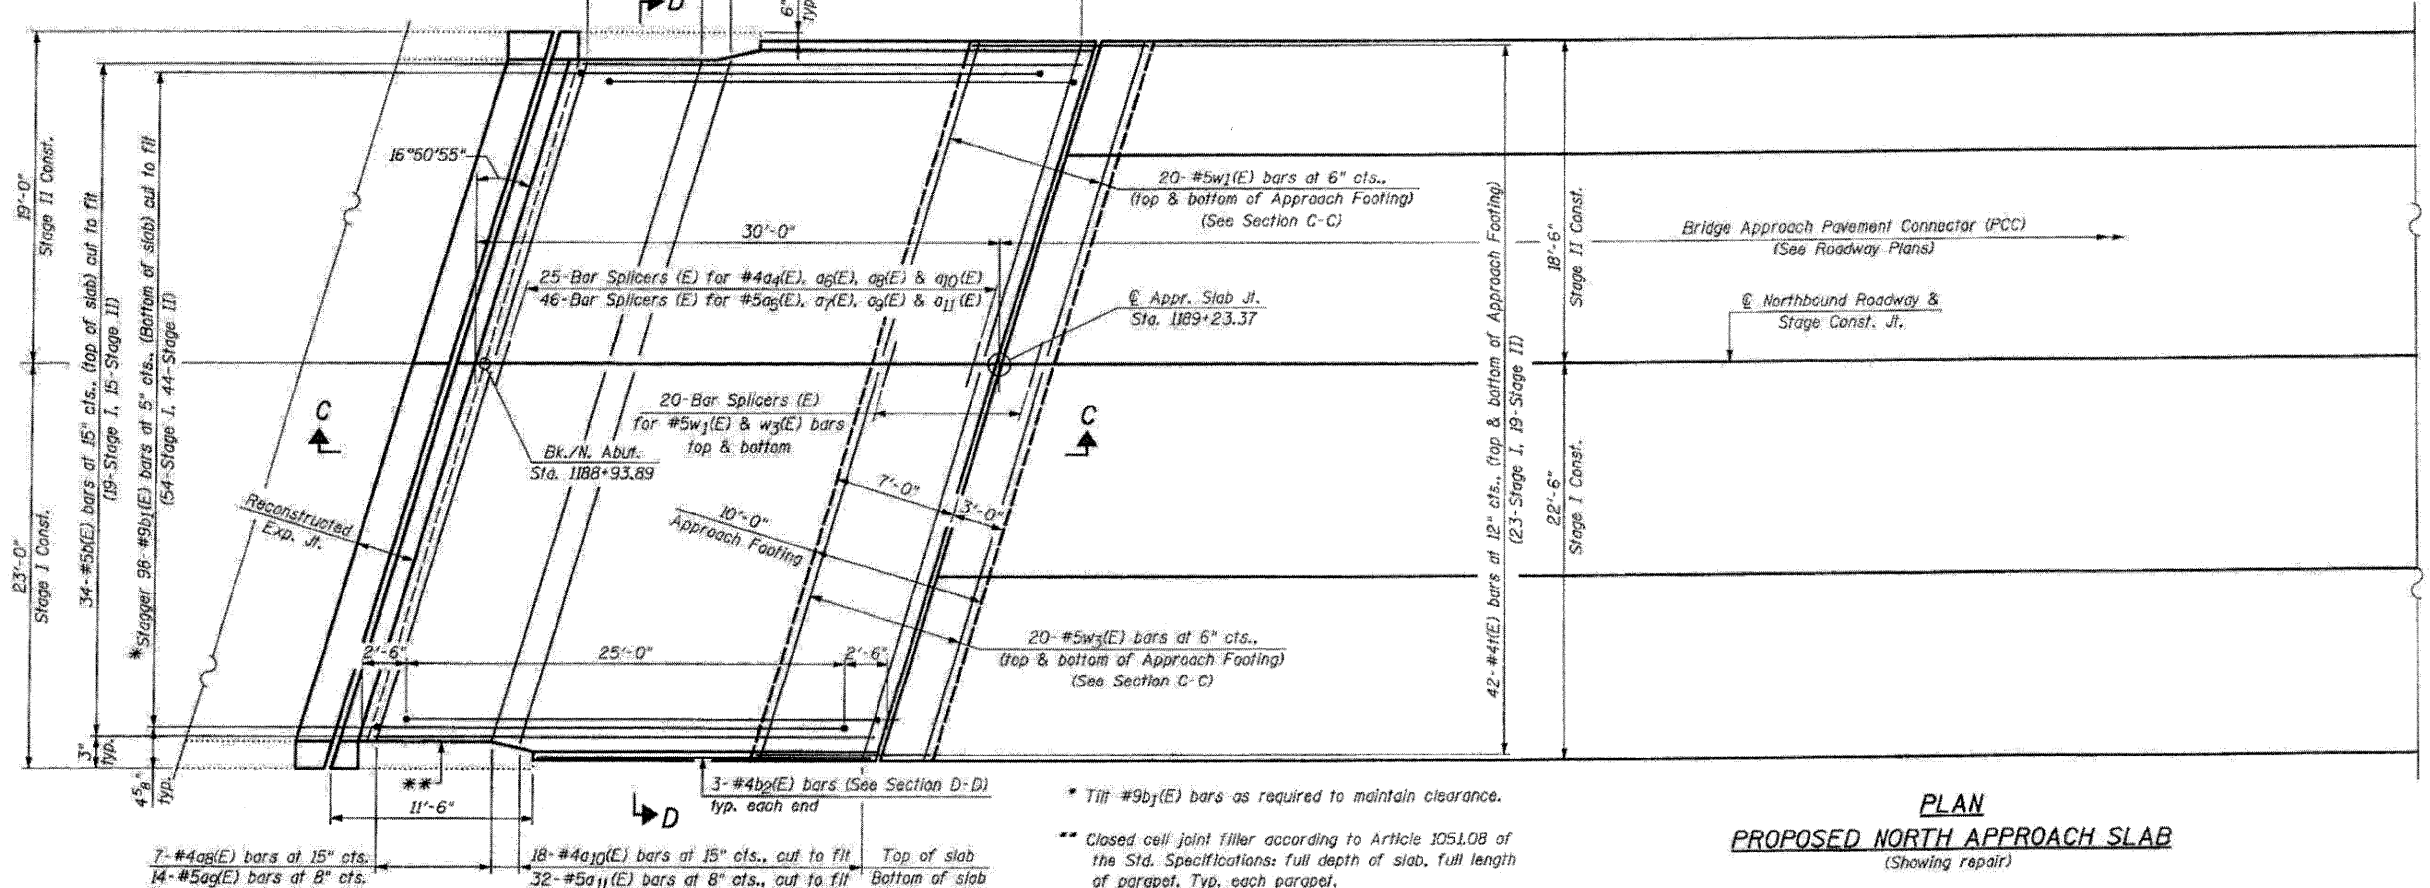
PLAN
EXISTING NORTH APPROACH SLAB
(Showing removal)

LEGEND:

-  Approach Slab Removal
-  Joint Reconstruction
-  Bridge Approach Shoulder Removal

NOTE:
For additional Pre-stage work and Stage I & Stage II shoulder & overlay work outside of approach slabs, see Roadway Plans.

7-#4a₄(E) bars at 15" cts. 18-#4a₆(E) bars at 15" cts., cut to fit Top of slab
 14-#5a₂(E) bars at 8" cts. 32-#5a₇(E) bars at 8" cts., cut to fit Bottom of slab



PLAN
PROPOSED NORTH APPROACH SLAB
(Showing repair)

FILE NAME: 8528046-64E97-23-N-Appr-181
 PLOT DATE: 3/29/2010
 PLOT SCALE: 50.0000 1/16"

CHRISTIAN ROGE & ASSOCIATES INC.
 ENGINEERS-PLANNERS-SURVEYORS
 211 WEST WACKER DRIVE
 CHICAGO, ILLINOIS 60606
 PHONE: (312)372-2023 FAX: (312)372-5274

DESIGNED - B.N.S./J.C.N. REVISED -
 DRAWN - D.L./F.M. REVISED -
 CHECKED - B.N.S./J.C.N. REVISED -
 DATE - MARCH, 2010 REVISED -

STATE OF ILLINOIS
DEPARTMENT OF TRANSPORTATION

NORTH APPROACH SLAB REPAIR-I
NORTHBOUND STRUCTURE
1-39 OVER B.N.R.R.

S.N. 052-0047

F.A.I. RTE.	SECTION	COUNTY	TOTAL SHEETS	SHEET NO.
39	103-1, 103-2RS	LEE	313	212
SCALE:			SHEET NO. S23 OF S27 SHEETS	
STA. TO STA.		FED. ROAD DIST. NO. ILLINOIS FED. AID PROJECT		
CONTRACT NO. 64E97				