



# AERIAL SPEED CHECK ZONE DETAIL

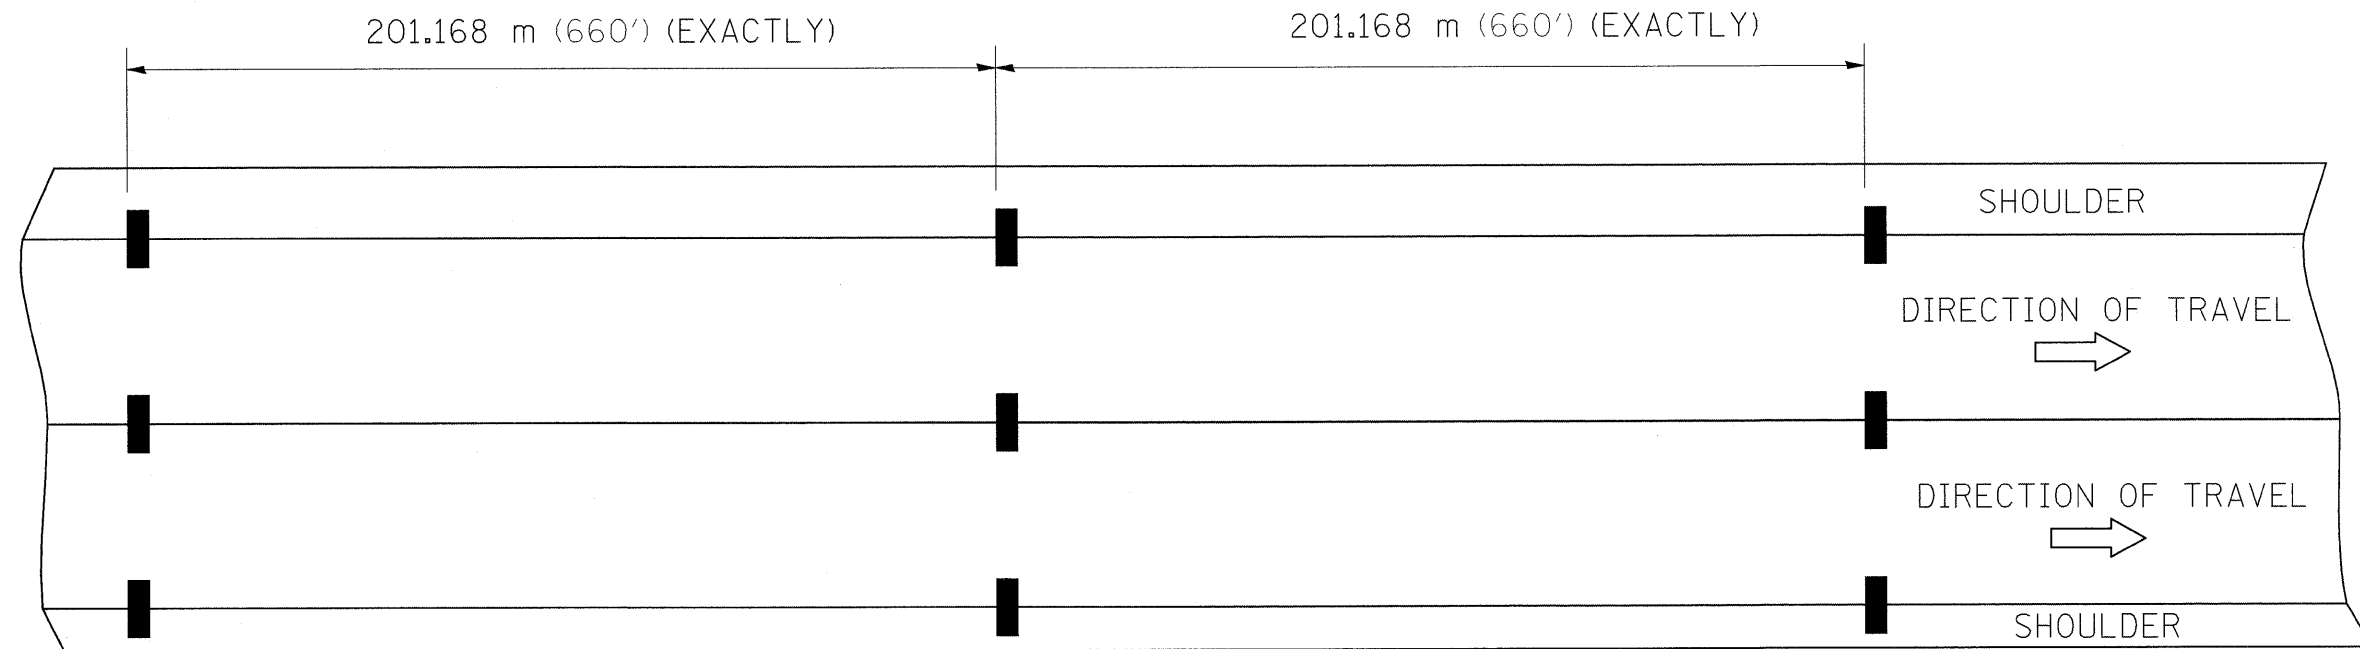

GROOVING FOR RECESSED PAVEMENT MARKING,  
LETTERS, NUMBERS AND SYMBOLS  
USE POLYUREA PAVEMENT MARKING  
TYPE II, LETTERS AND SYMBOLS

## PAVEMENT MARKING DETAIL

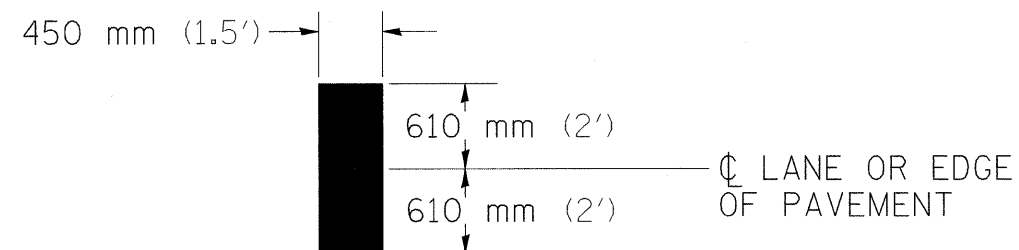

## POLICE AERIAL SPEED CHECK ZONES

ESTABLISHED ZONES AND NEW ZONES  
REQUESTED BY THE ILLINOIS STATE POLICE  
SHALL BE MARKED CONSISTENT WITH THE  
REQUIREMENTS OF SECTION 38-23 OF THE  
MUTCD. WHEN NEW ZONES ARE PLACED IT  
WILL BE NECESSARY TO HAVE A  
REPRESENTATIVE OF THE STATE POLICE  
PRESENT SO THAT THE ACCURACY OF THE  
MEASUREMENT CAN BE ATTESTED TO IN COURT.

## ILLINOIS STATE POLICE

DISTRICT 1 STERLING 815/632-4010 CARROLL, LEE, OGLE, WHITESIDE  
DISTRICT 7 EAST MOLINE 309/752-4915 HENRY, ROCK ISLAND  
DISTRICT 16 PECATONICA 815/239-1152 BOONE, JO DAVIESS, STEPHENSON, WINNEBAGO

REVISED - 11-01-07

FILE NAME =	USER NAME = doosdd	DESIGNED -	REVISED -	<b>STATE OF ILLINOIS DEPARTMENT OF TRANSPORTATION</b>	<b>I-39 AERIAL SPEED CHECK ZONE DETAIL</b>	F.A.I. RTE.	SECTION	COUNTY	TOTAL SHEETS	SHEET NO.
cr:\pwork\PIWIDOT\DOSSDD\0149531\0205609-shs-details.dgn	PLOT SCALE = 50.0000' / IN.	DRAWN -	REVISED -			39	(103-1, 103-2)RS	LEE	313	248
PLOT DATE = Fri Mar 26 07:29:55 2010	DATE -	CHECKED -	REVISED -			CONTRACT NO. 64E97			ILLINOIS FED. AID PROJECT	
		REVISOR -	REVISED -			SCALE:	SHEET NO.	OF	SHEETS	STA.