


BY	DATE
SURVEYED	
PLOTTED	
TEMPLATE	
NOTE BOOK	
NO.	
AREAS CHECKED	

BY	DATE
ORIGINAL SURVEY	
PLOTTED	
TEMPLATE	
NOTE BOOK	
NO.	
AREAS CHECKED	

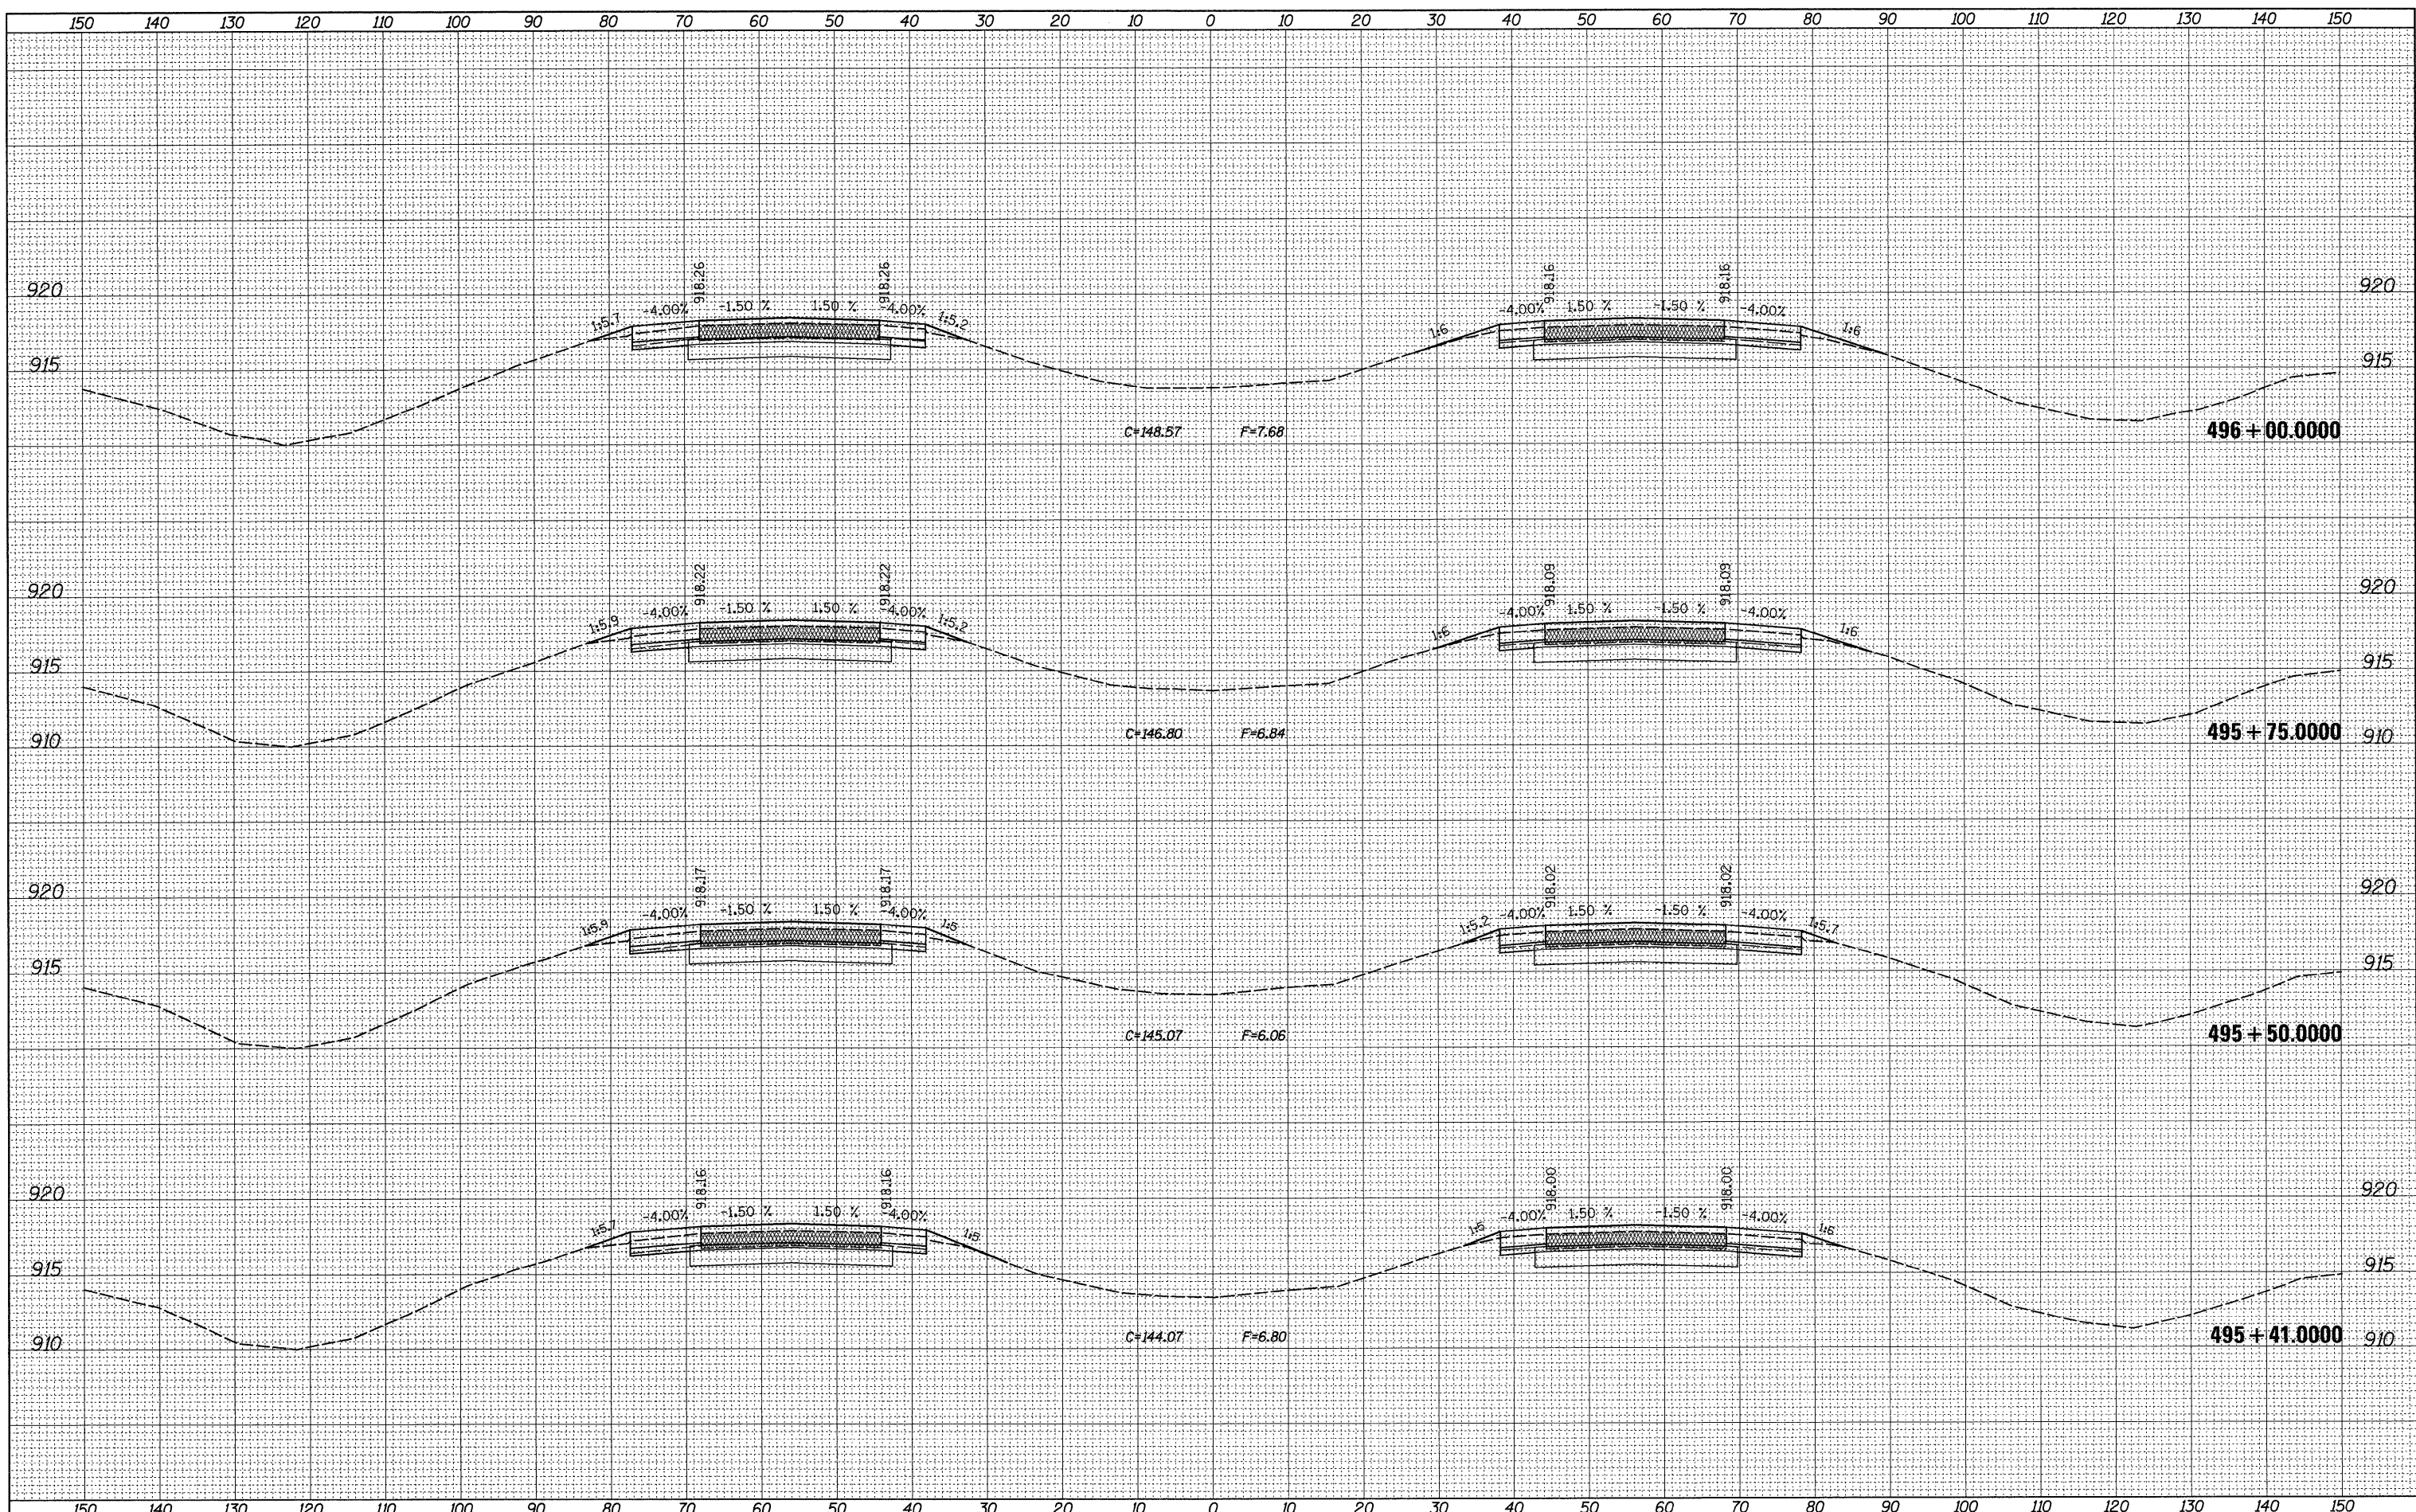

FILE NAME = C:\pwwork\k\p\DOT\DOSSDD\0149533\0205809-xxx
 USER NAME = dssdd
 DRAWN -
 CHECKED -
 DATE -
 DESIGNED -
 REVISIONS -
 REVISIONS -
 REVISIONS -
 REVISIONS -
 PLOT SCALE = 10.0000' / IN.
 PLOT DATE = Fri Mar 26 07:32:51 2010

DESIGNED -	REVISIONS -
DRAWN -	REVISIONS -
CHECKED -	REVISIONS -
DATE -	REVISIONS -

**STATE OF ILLINOIS
DEPARTMENT OF TRANSPORTATION**

I-39 AT SHADY OAKS ROAD

SCALE: SHEET NO. OF SHEETS STA. 495+41.0000 TO STA. 496+00.0000

F.A.I. RTE.	SECTION	COUNTY	TOTAL SHEETS	SHEET NO.
39	(103-1,103-2)RS	LEE	313	262
CONTRACT NO. 64E97				ILLINOIS FED. AID PROJECT