


FINAL SURVEY	SURVEYED	BY	DATE
NOTE BOOK NO.	PLOTTED		
	TEMPLATE		
	AREAS CHECKED		

ORIGINAL SURVEY	SURVEYED	BY	DATE
NOTE BOOK NO.	PLOTTED		
	TEMPLATE		
	AREAS CHECKED		

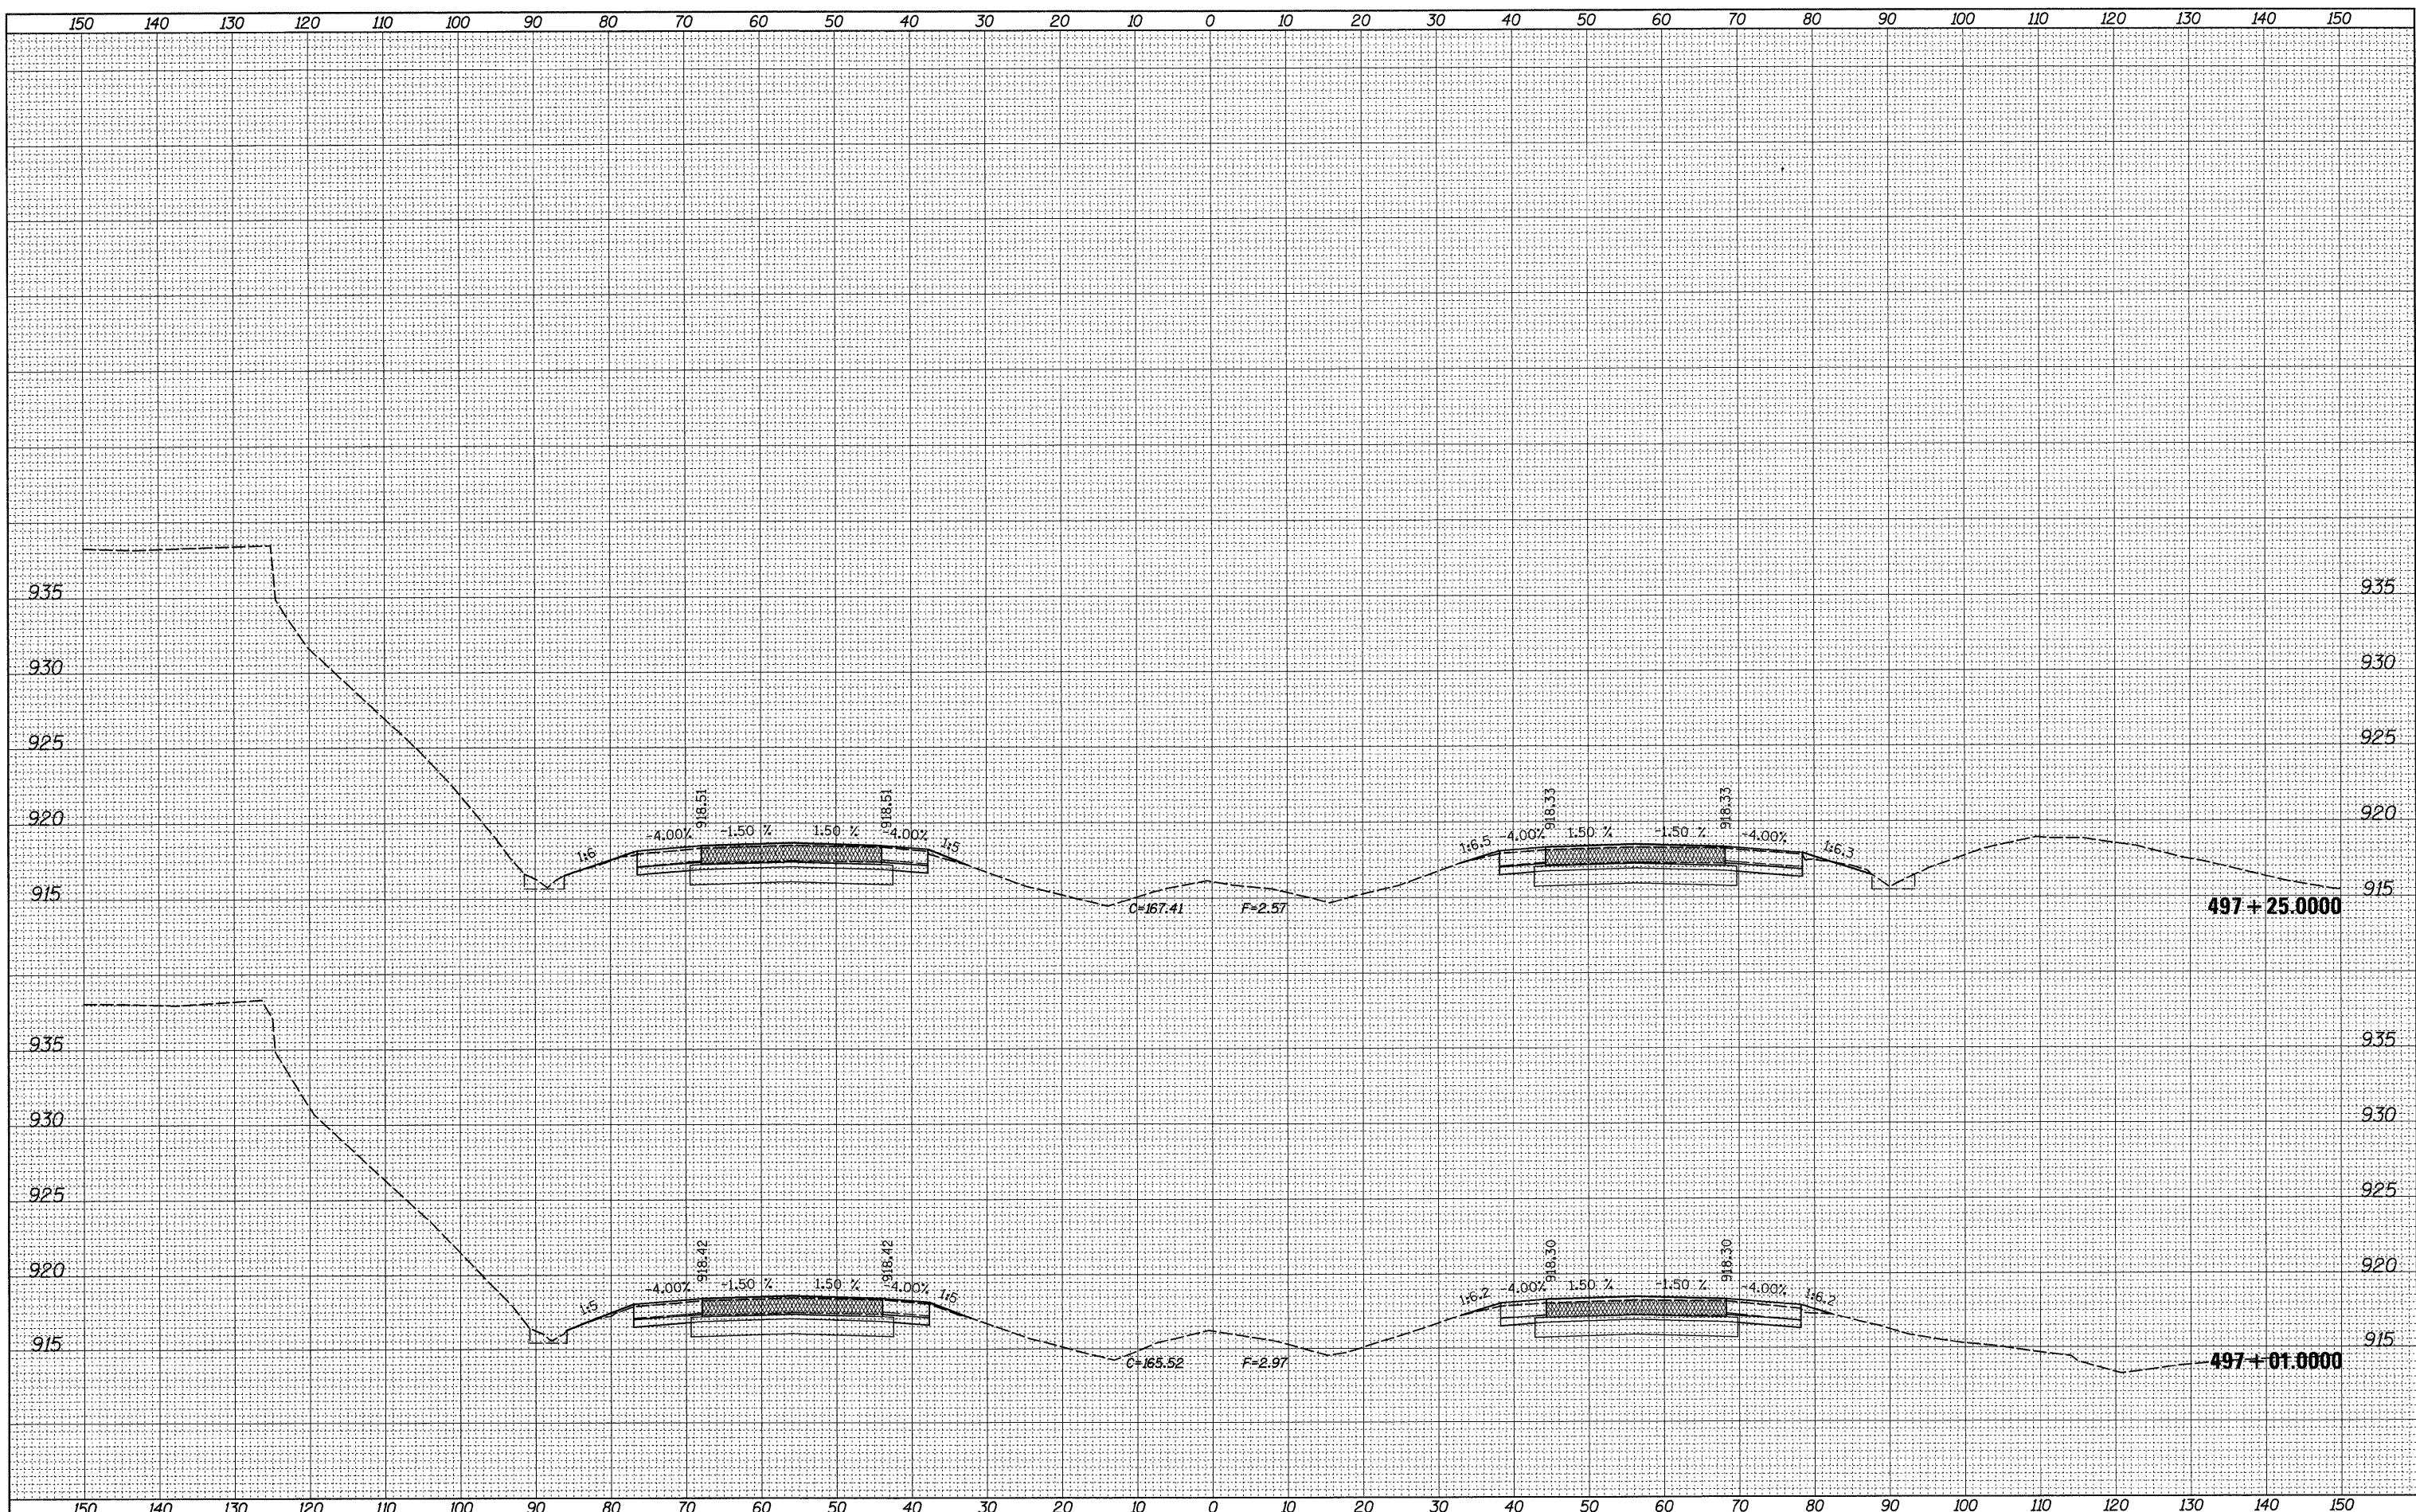

FILE NAME =
 c:\pwwork\k\p\w\id01\DOSSDD\d0149533\D205809-xac

USER NAME = drossdd
 SG_m1_shadyoaks_NB.dgn
 PLOT SCALE = 10.0000' / IN.
 PLOT DATE = Fri Mar 26 07:32:54 2010

DESIGNED -
 DRAWN -
 CHECKED -
 DATE -

REVISED -
 REVISED -
 REVISED -
 REVISED -

**STATE OF ILLINOIS
 DEPARTMENT OF TRANSPORTATION**

I-39 AT SHADY OAKS ROAD

SCALE: SHEET NO. OF SHEETS STA. 497+01.0000 TO STA. 497+25.0000

F.A.I. RTE. 39	SECTION (103-1,103-2)RS	COUNTY LEE	TOTAL SHEETS 313	SHEET NO. 265
CONTRACT NO. 64E97				ILLINOIS FED. AID PROJECT