


DATE	
BY	
FINAL SURVEY	SURVEYED
NOTE BOOK	PLOTTED
NO.	TEMPLATE
	AREAS CHECKED

DATE	
BY	
ORIGINAL SURVEY	SURVEYED
NOTE BOOK	PLOTTED
NO.	TEMPLATE
	AREAS CHECKED

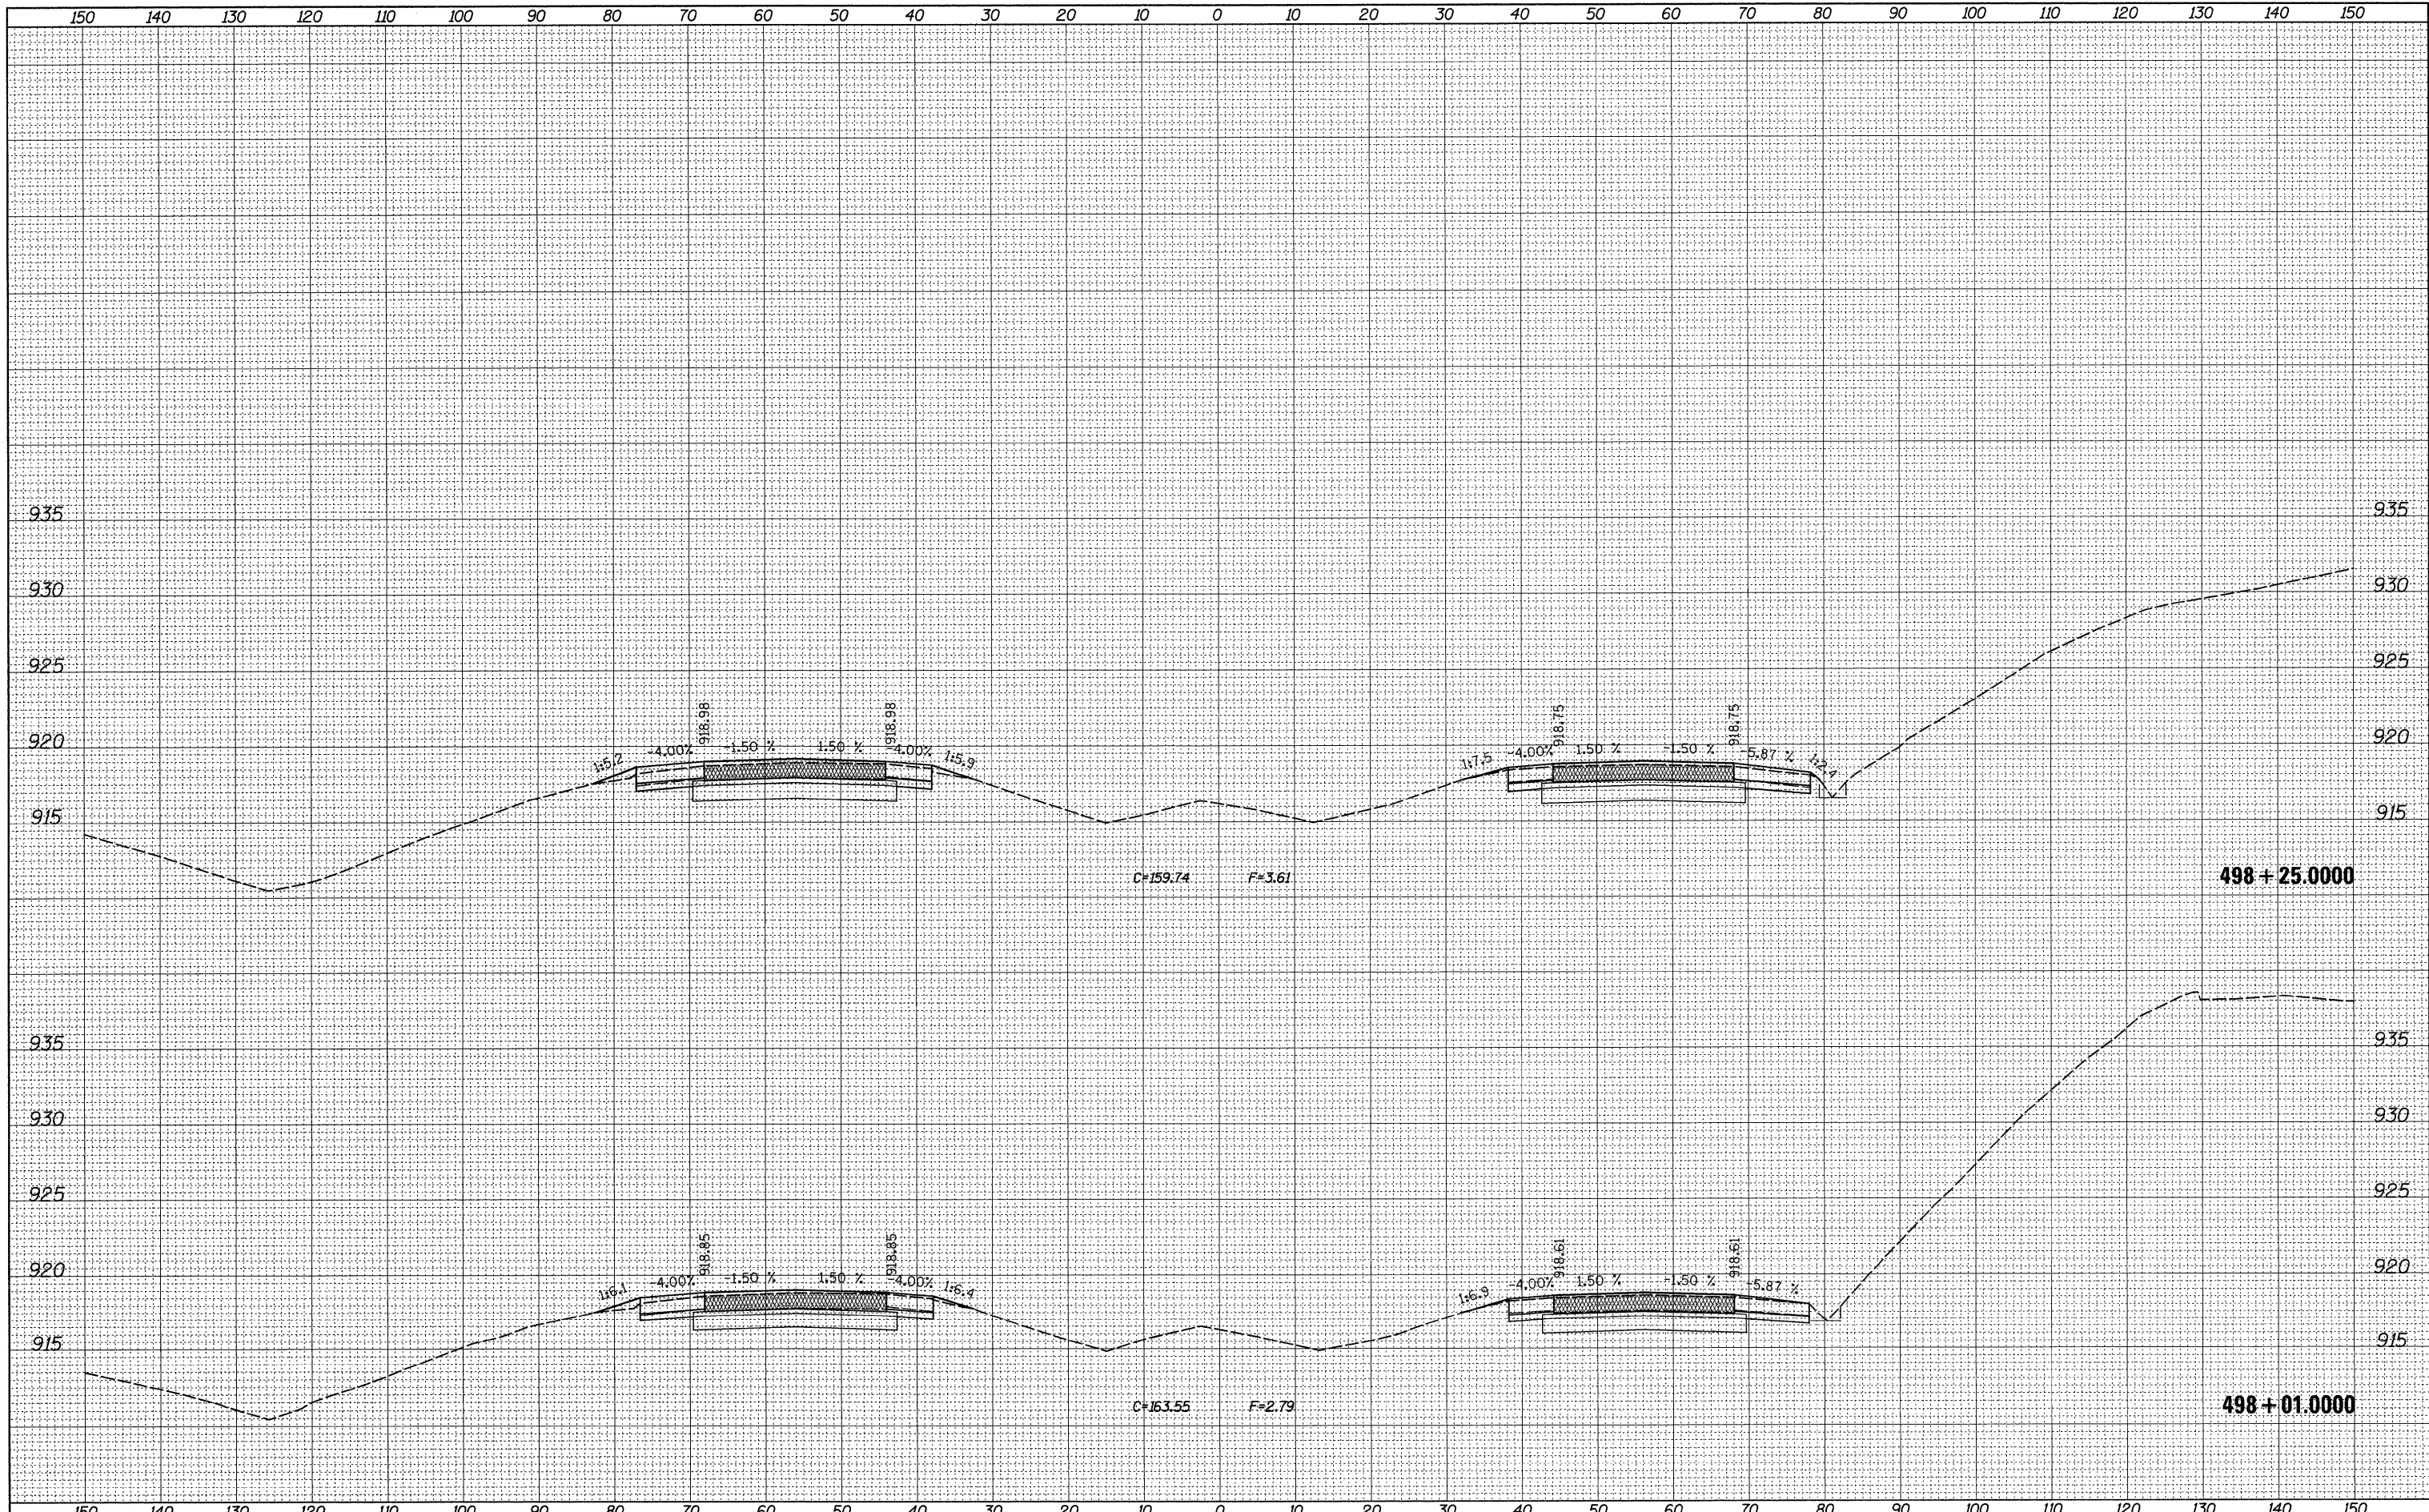

FILE NAME =
 ee:\pwwork\pwwid07\dossdd\d0149533\d205609-xsc

USER NAME = dosadd
 SQ_m1_shadyoaks_NB.dgn
 PLOT SCALE = 10.0000' / IN.
 PLOT DATE = Fri Mar 26 07:32:57 2010

DESIGNED -
 DRAWN -
 CHECKED -
 DATE -

REVISED -
 REVISED -
 REVISED -
 REVISED -

**STATE OF ILLINOIS
 DEPARTMENT OF TRANSPORTATION**

I-39 AT SHADY OAKS ROAD

SCALE: SHEET NO. OF SHEETS STA. 498+01.0000 TO STA. 498+25.0000

F.A.I. RTE. 39	SECTION (103-1,103-2)RS	COUNTY LEE	TOTAL SHEETS 313	SHEET NO. 268
CONTRACT NO. 64E97			ILLINOIS FED. AID PROJECT	