


BY	DATE
SURVEYED	
PLOTTED	
TEMPLATE	
NOTE BOOK	
NO.	
AREAS CHECKED	

BY	DATE
SURVEYED	
PLOTTED	
TEMPLATE	
NOTE BOOK	
NO.	
AREAS CHECKED	

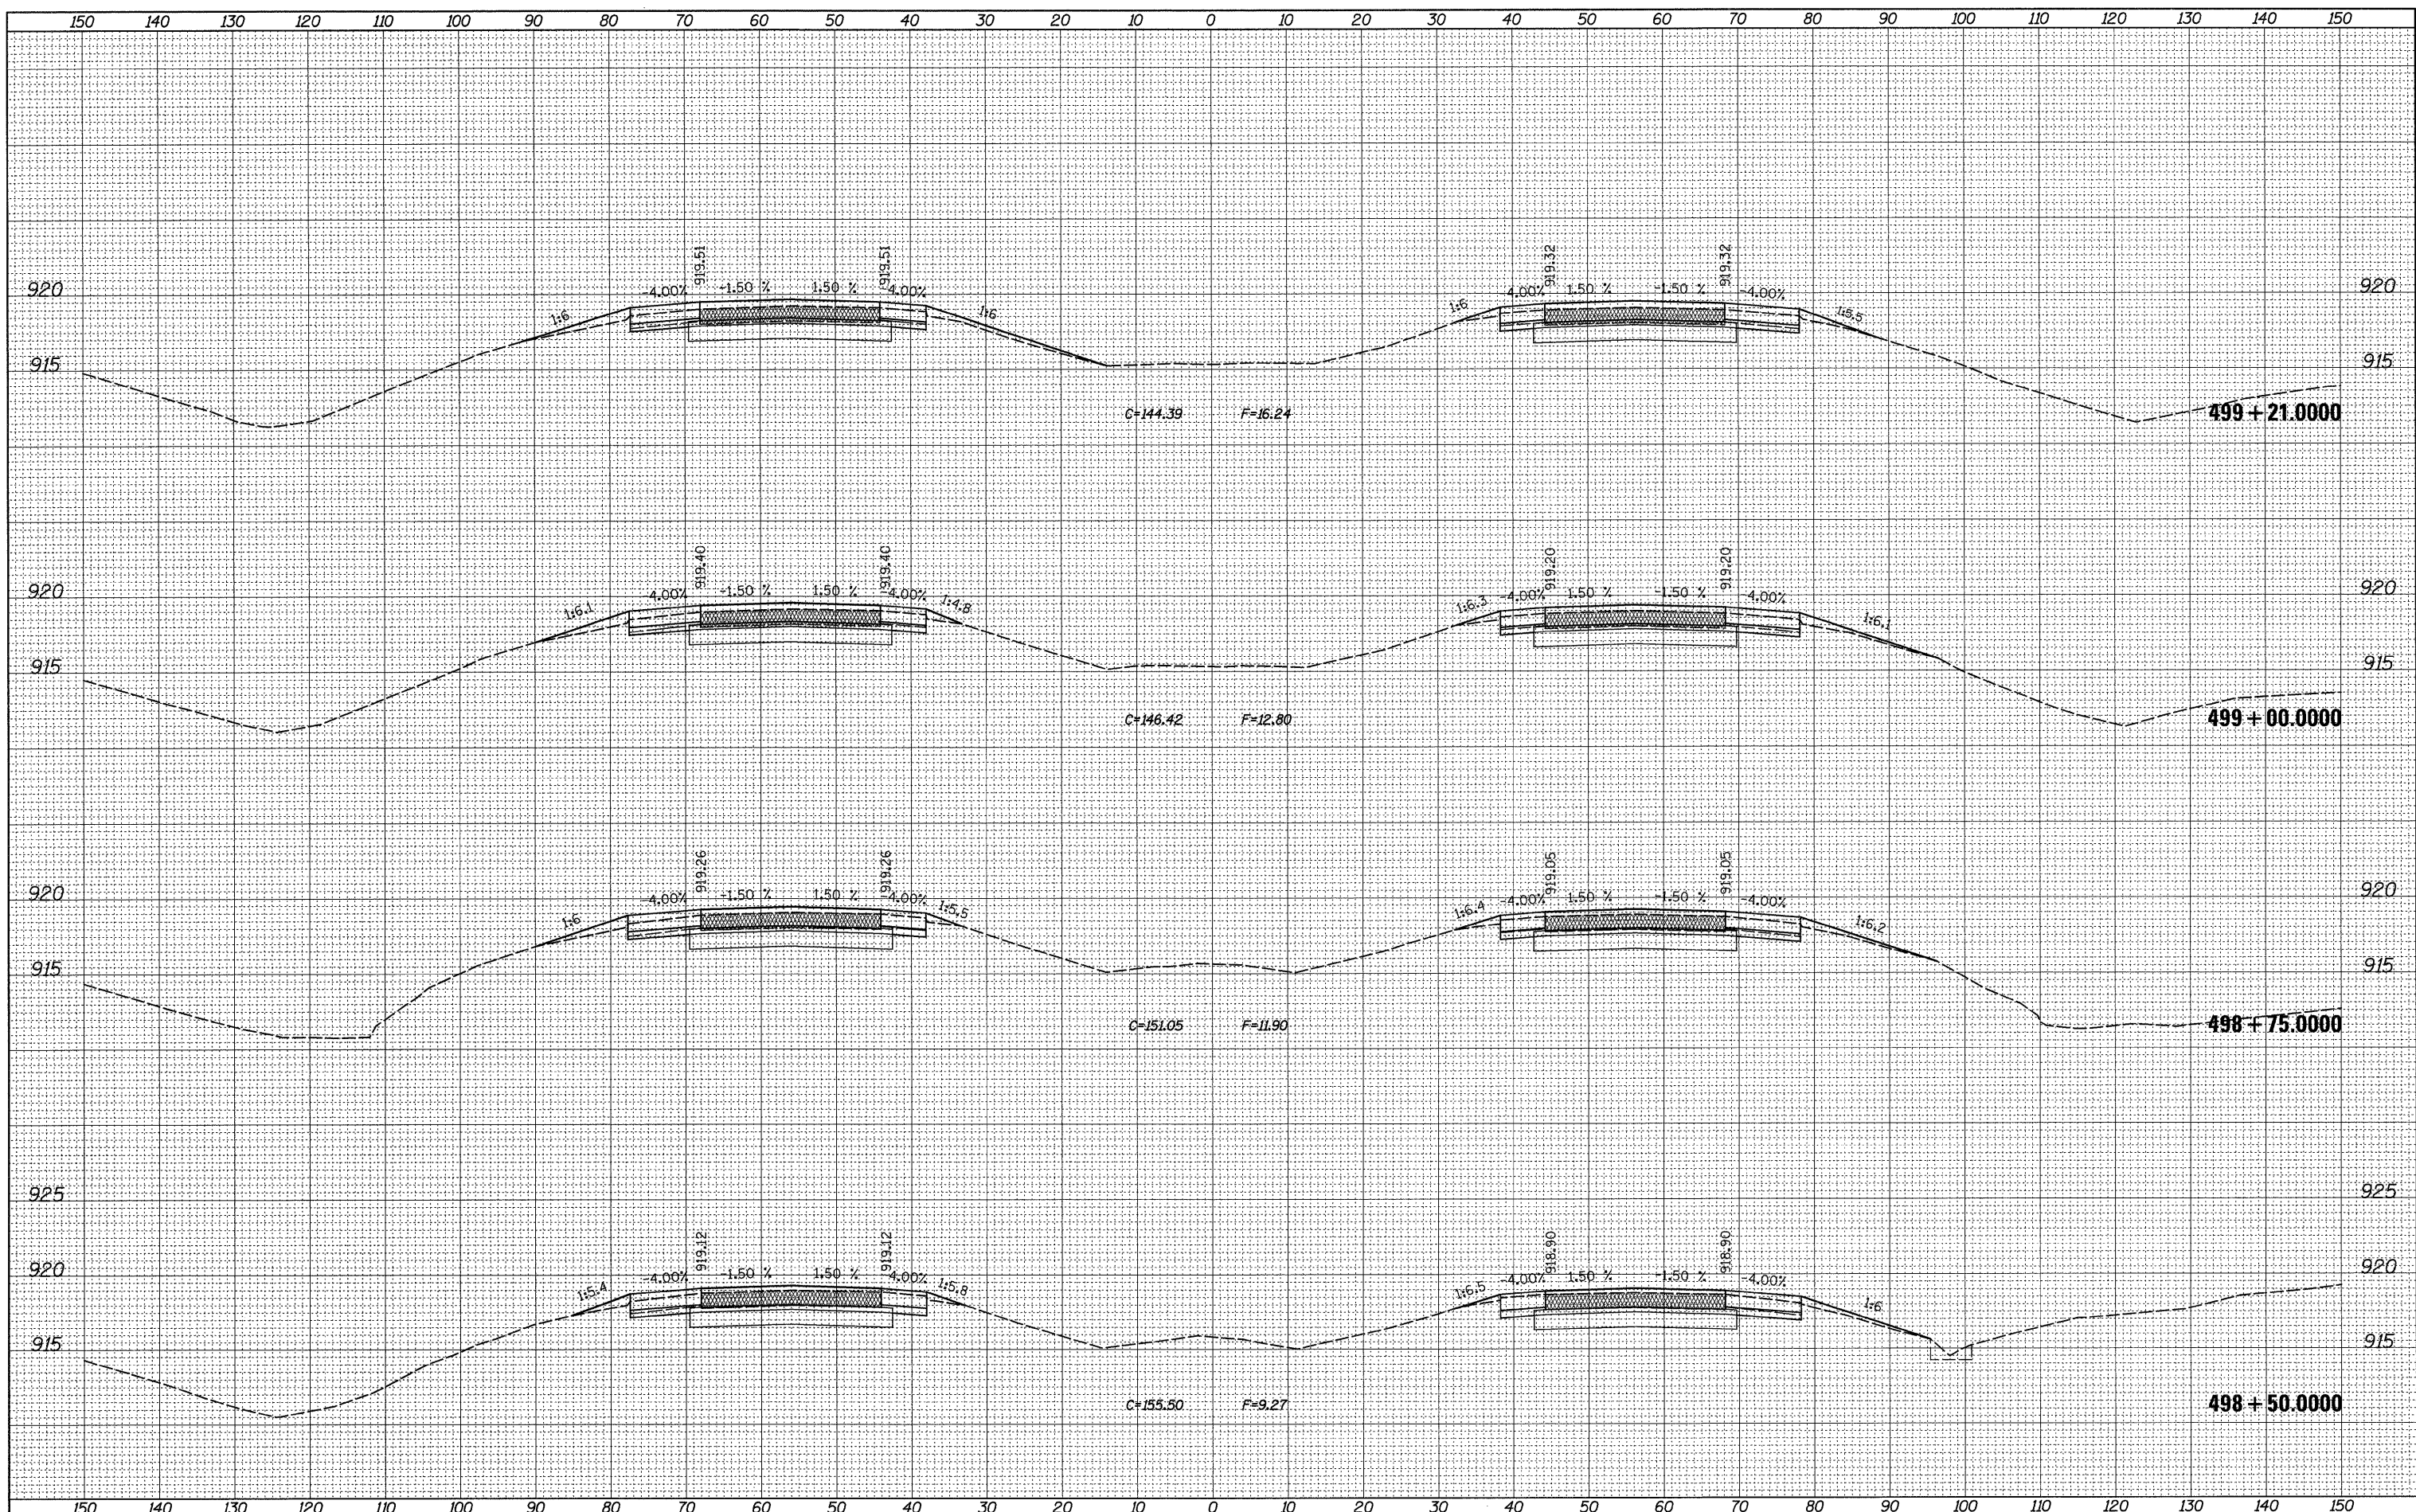

FILE NAME = USER NAME = drossdd
 c:\pwworking\pwwid01\dossdd\0149533\10205809-xac SG_m_l_shadyoaks_NB.dgn
 PLOT SCALE = 10.0000' / IN.
 PLOT DATE = Fri Mar 26 07:32:58 2010

DESIGNED -	REVISED -
DRAWN -	REVISED -
CHECKED -	REVISED -
DATE -	REVISED -

**STATE OF ILLINOIS
DEPARTMENT OF TRANSPORTATION**

I-39 AT SHADY OAKS ROAD

SCALE: SHEET NO. OF SHEETS STA. 498+50.0000 TO STA. 499+21.0000

F.A.I. RTE.	SECTION	COUNTY	TOTAL SHEETS	SHEET NO.
39	(103-1,103-2)RS	LEE	313	269
CONTRACT NO. 64E97			ILLINOIS FED. AID PROJECT	