


BY	DATE
SURVEYED	
PLOTTED	
TEMPLATE	
NOTE BOOK	
AREAS CHECKED	
NO.	

BY	DATE
SURVEYED	
PLOTTED	
TEMPLATE	
NOTE BOOK	
AREAS CHECKED	
NO.	

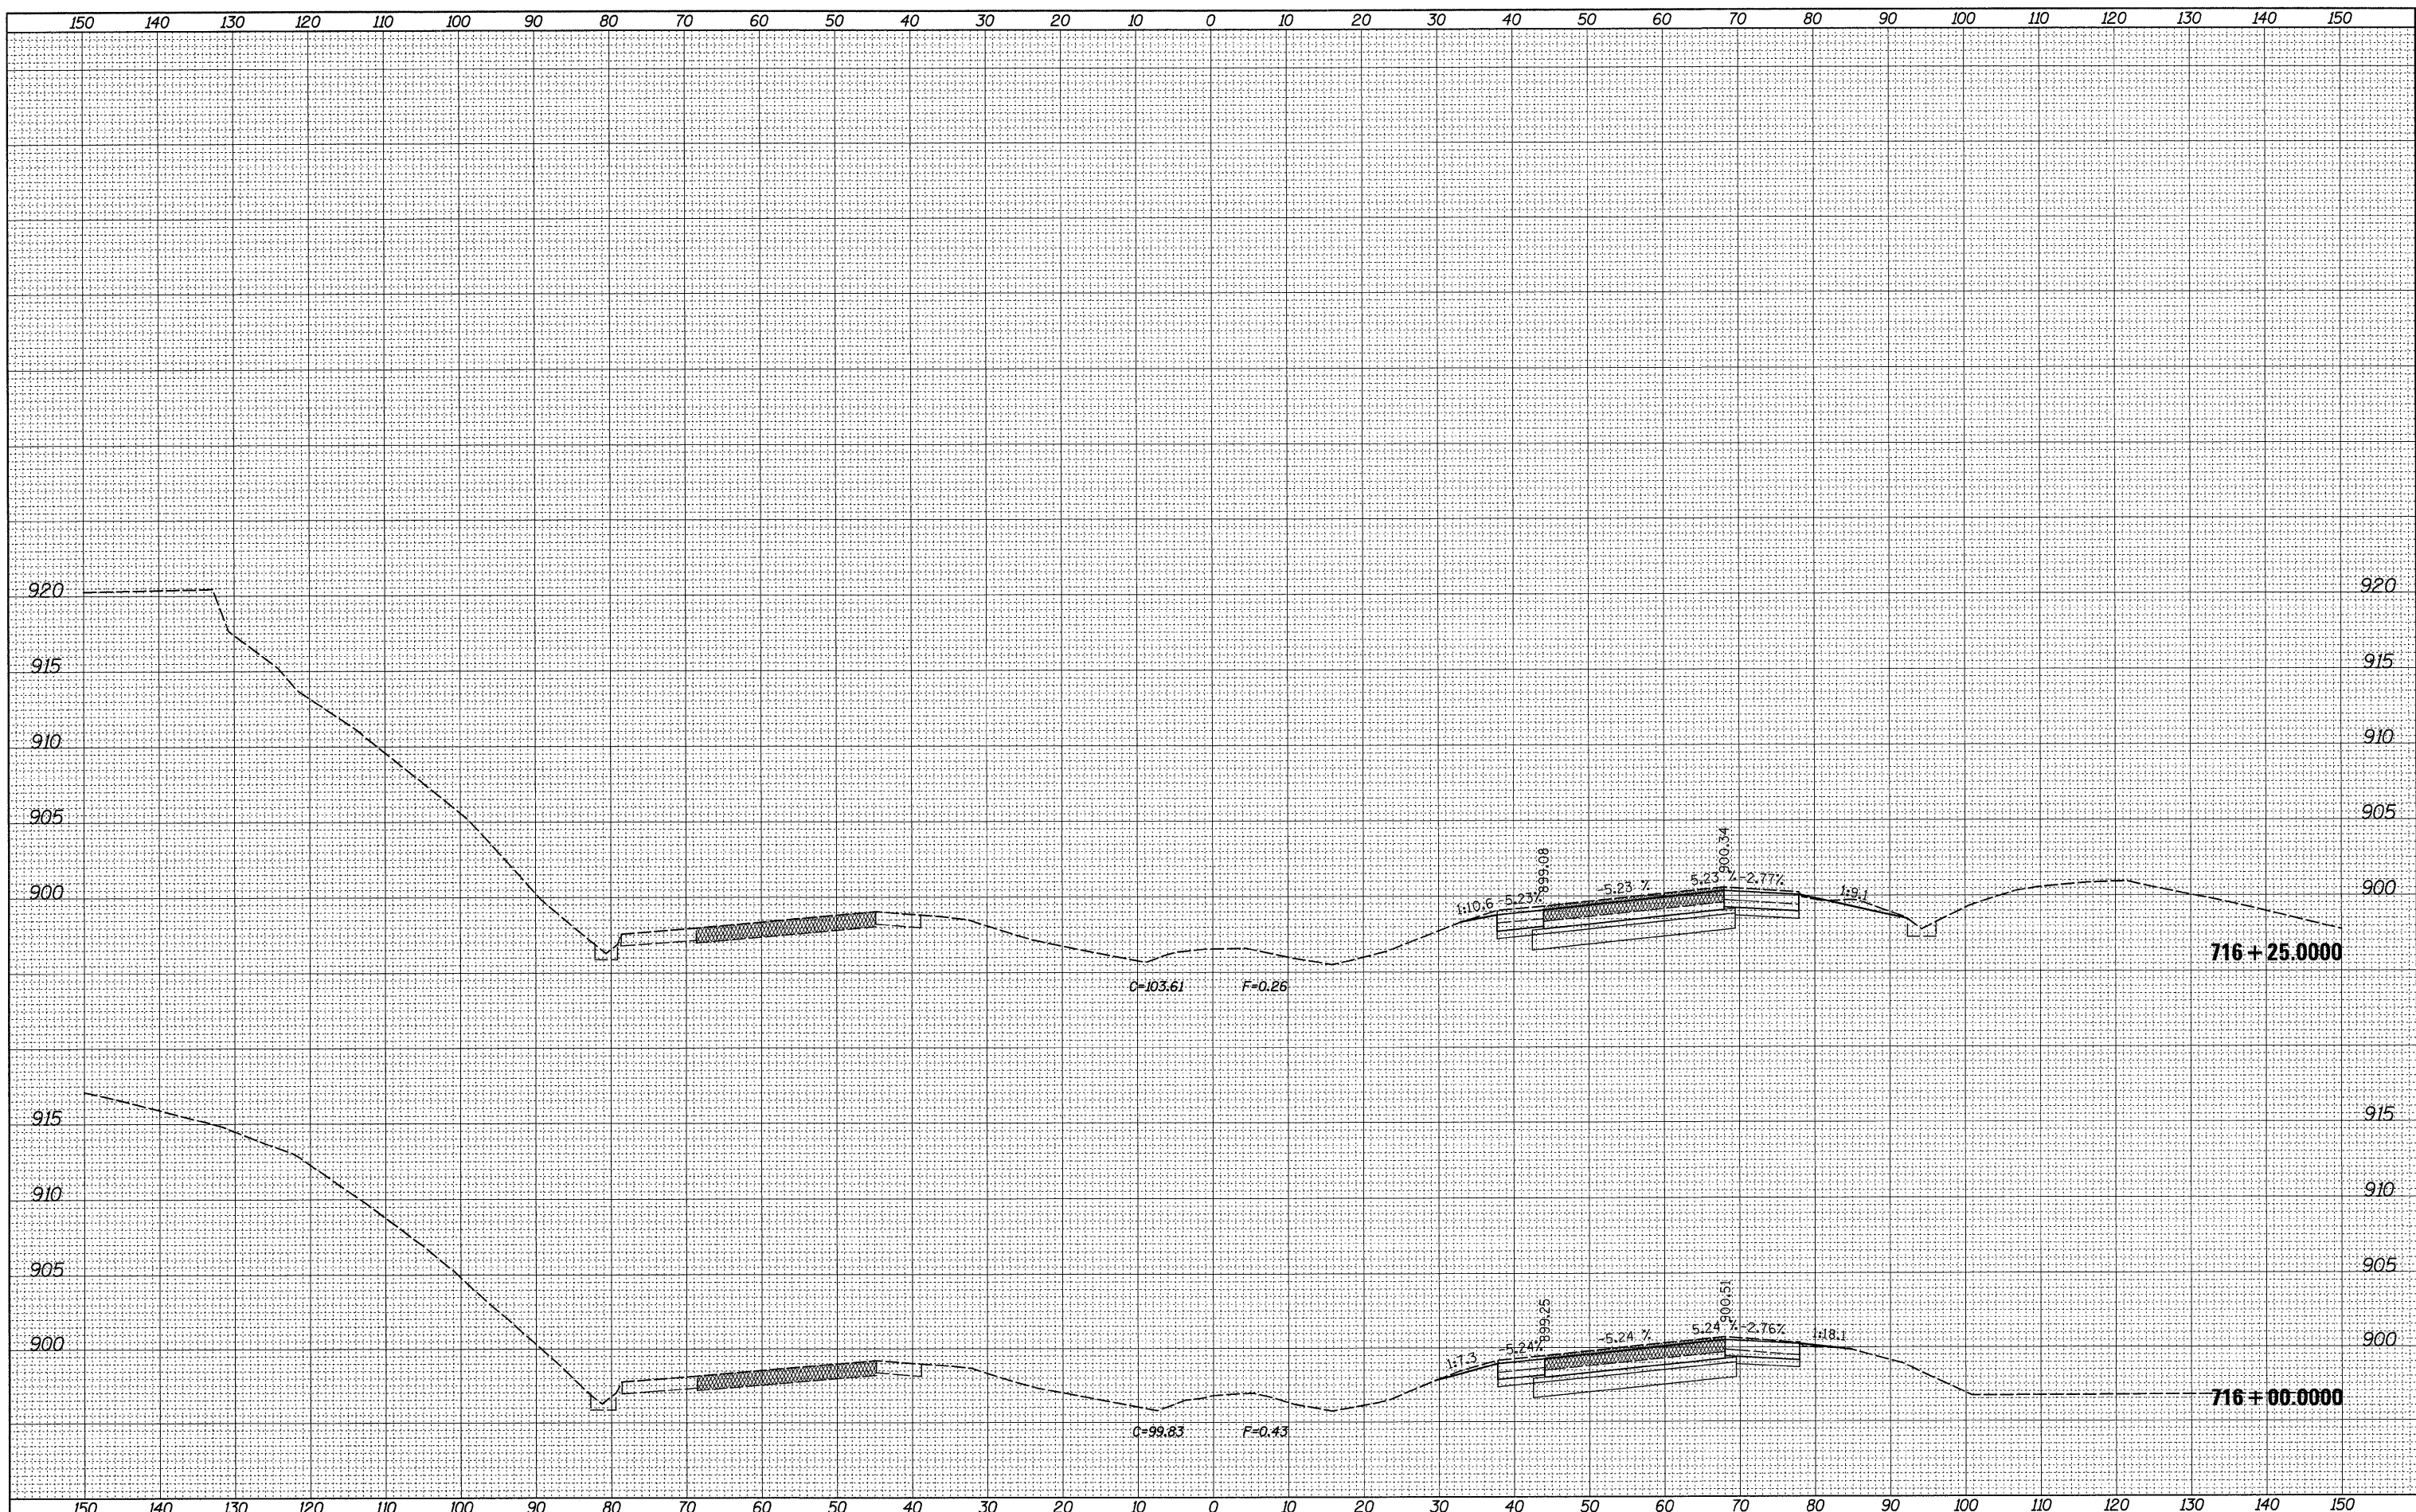

FILE NAME =
 c:\pwwork\p\1001\DOSSDD\0149533\0205809-xsc

USER NAME = dssdd
 SG_ml_beemer_ville.dgn
 PLOT SCALE = 10,0000 ' / IN.
 PLOT DATE = Fri Mar 26 07:35:52 2010

DESIGNED -
 DRAWN -
 CHECKED -
 DATE -

REVISED -
 REVISED -
 REVISED -
 REVISED -

**STATE OF ILLINOIS
 DEPARTMENT OF TRANSPORTATION**

I-39 AT BEEMERVILLE ROAD

SCALE: SHEET NO. OF SHEETS STA. 716+00.0000 TO STA. 716+25.0000

F.A.I. RTE.	SECTION	COUNTY	TOTAL SHEETS	SHEET NO.
39	(103-1,103-2)RS	LEE	313	274
CONTRACT NO. 64E97			ILLINOIS FED. AID PROJECT	