


BY	DATE
SURVEYED	
PLOTTED	
TEMPLATE	
NOTE BOOK	
NO.	
AS	
CHECKED	

BY	DATE
SURVEYED	
PLOTTED	
TEMPLATE	
NOTE BOOK	
NO.	
AS	
CHECKED	

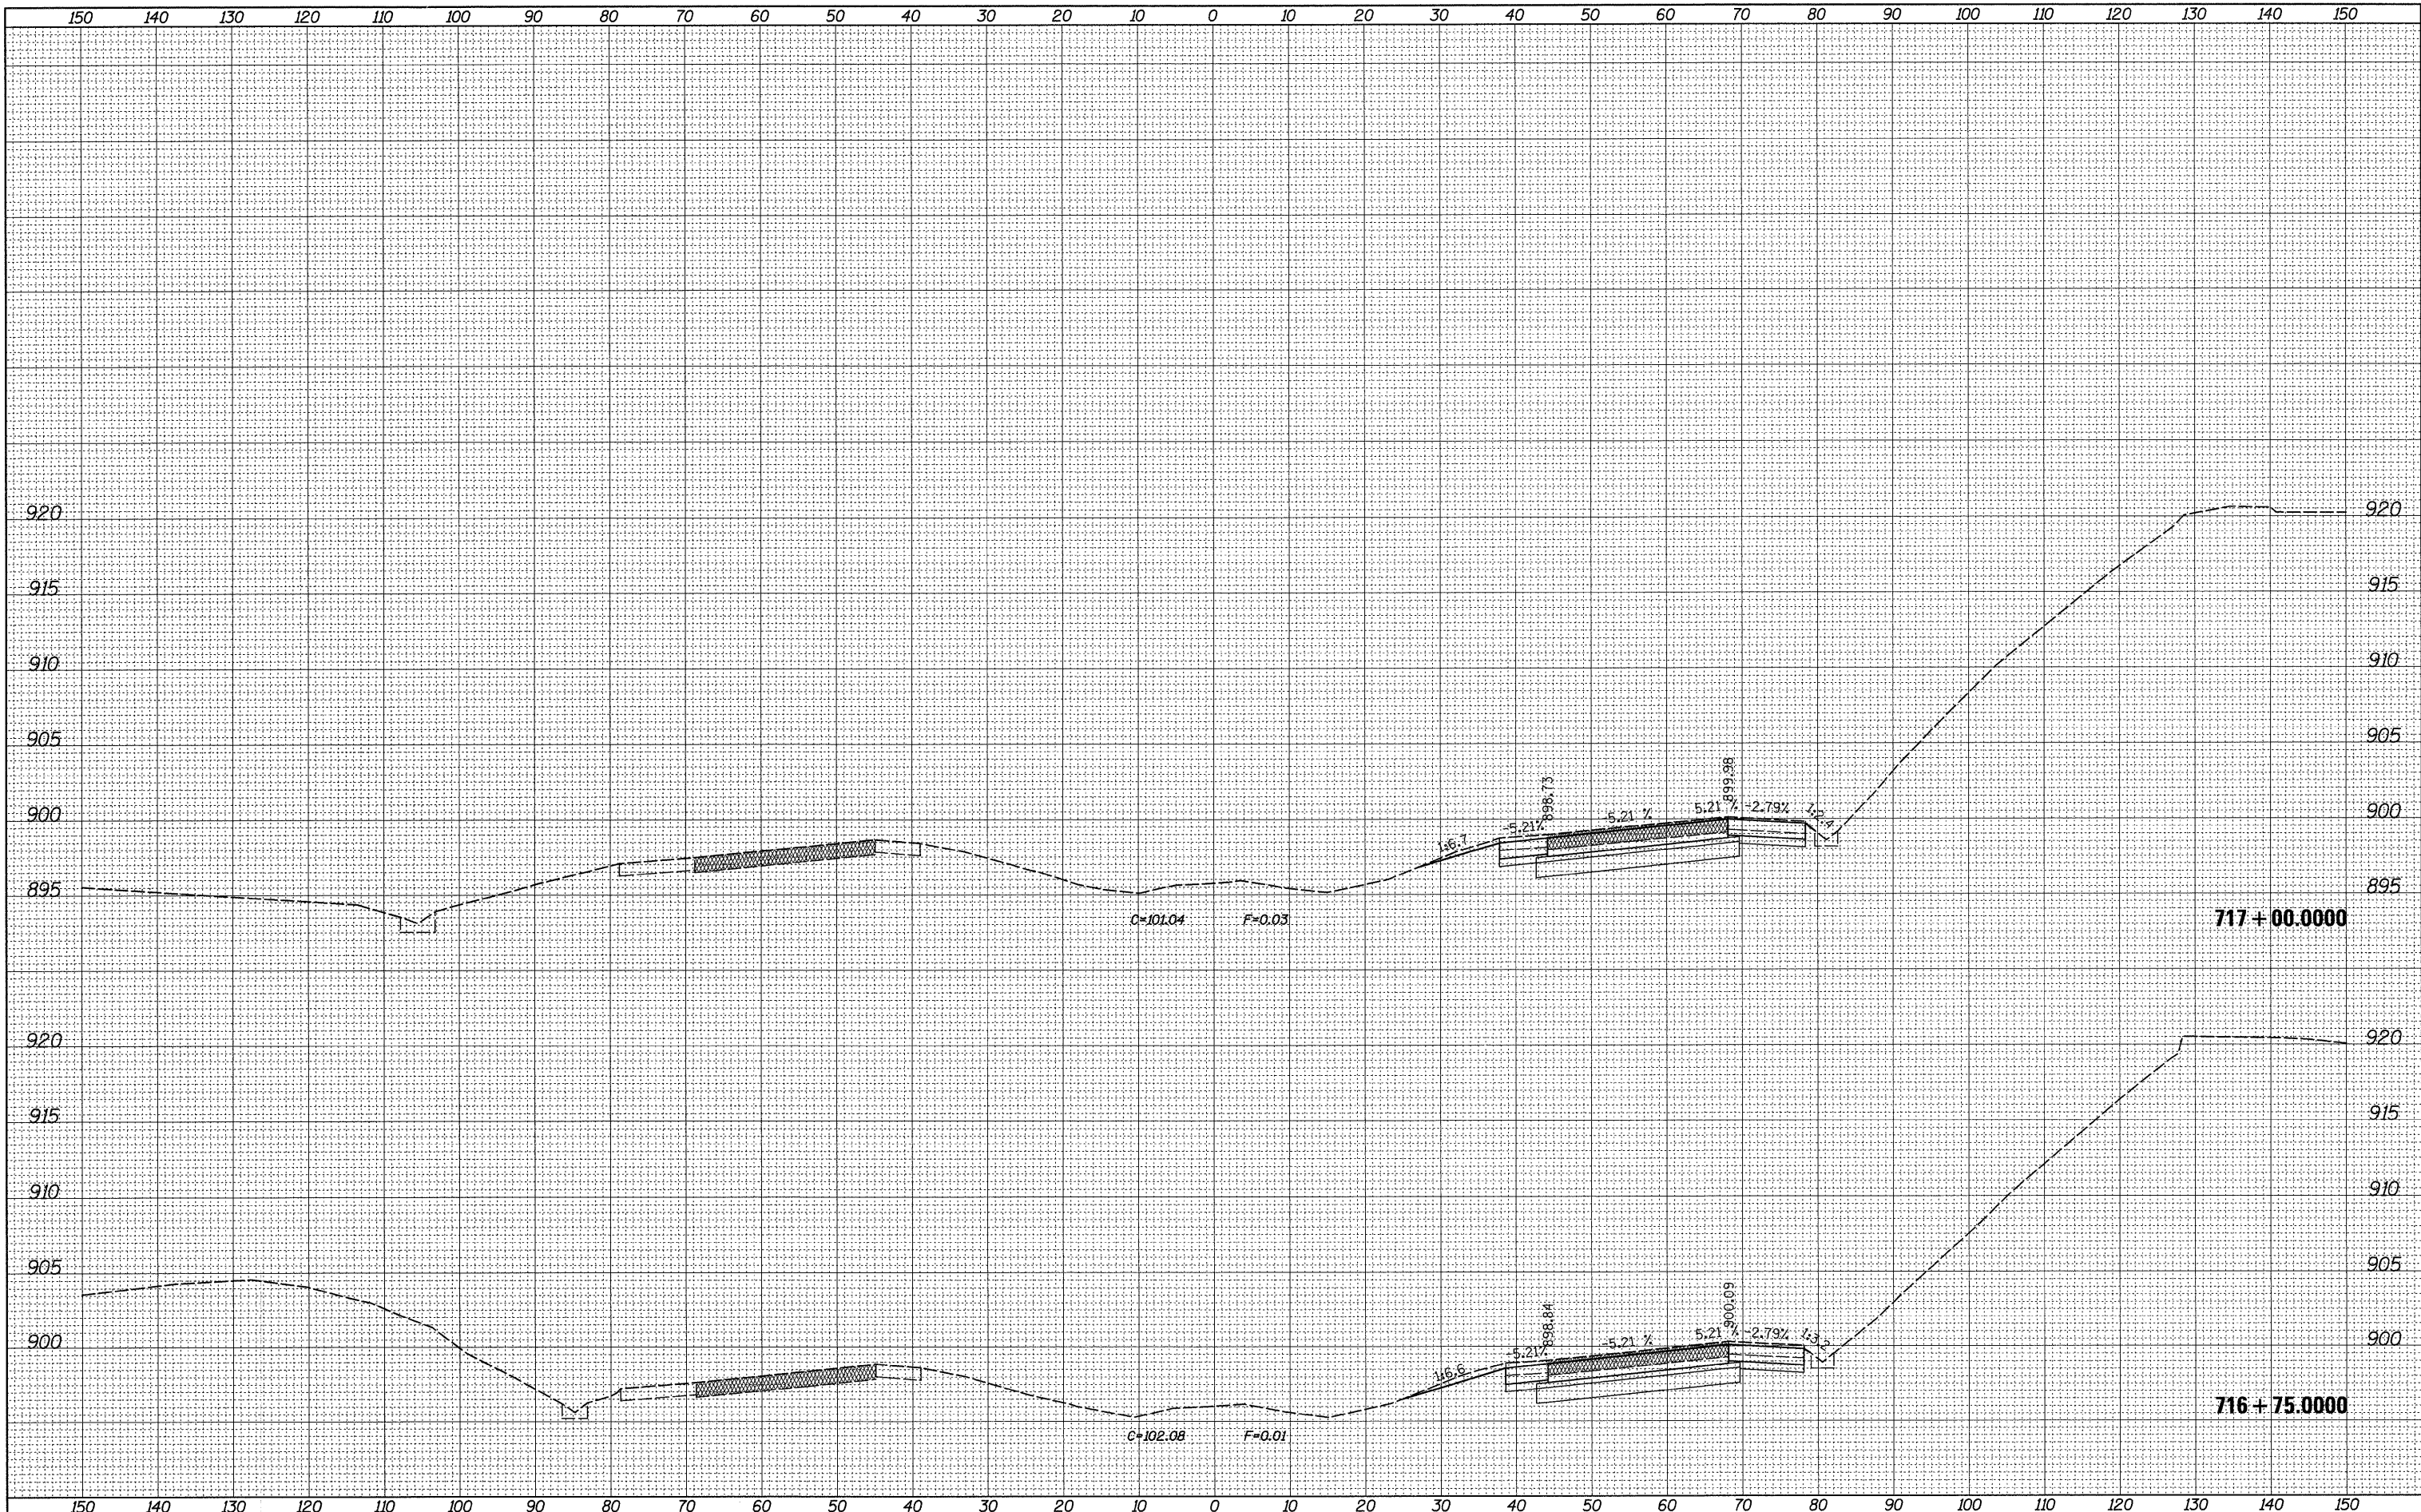

FILE NAME =  
 c:\p\work\k\p\WID01\DOSDD\0149533\10205009-xsc

USER NAME = dossed  
 SG\_m1.beemerville.dgn  
 PLOT SCALE = 10.0000' / IN.  
 PLOT DATE = Fri Mar 26 07:35:53 2010

DESIGNED -	REVISED -
DRAWN -	REVISED -
CHECKED -	REVISED -
DATE -	REVISED -

**STATE OF ILLINOIS  
 DEPARTMENT OF TRANSPORTATION**

**I-39 AT BEEMERVILLE ROAD**

SCALE: SHEET NO. OF SHEETS STA. 716+75.0000 TO STA. 717+00.0000

F.A.I. RTE.	SECTION	COUNTY	TOTAL SHEETS	SHEET NO.
39	(103-1,103-2)RS	LEE	313	276
CONTRACT NO. 64E97			ILLINOIS FED. AID PROJECT	