


BY	DATE
SURVEYED	
PLOTTED	
TEMPLATE	
NOTE BOOK	
NO.	
AREAS CHECKED	

BY	DATE
ORIGINAL SURVEY	
PLOTTED	
TEMPLATE	
NOTE BOOK	
NO.	
AREAS CHECKED	

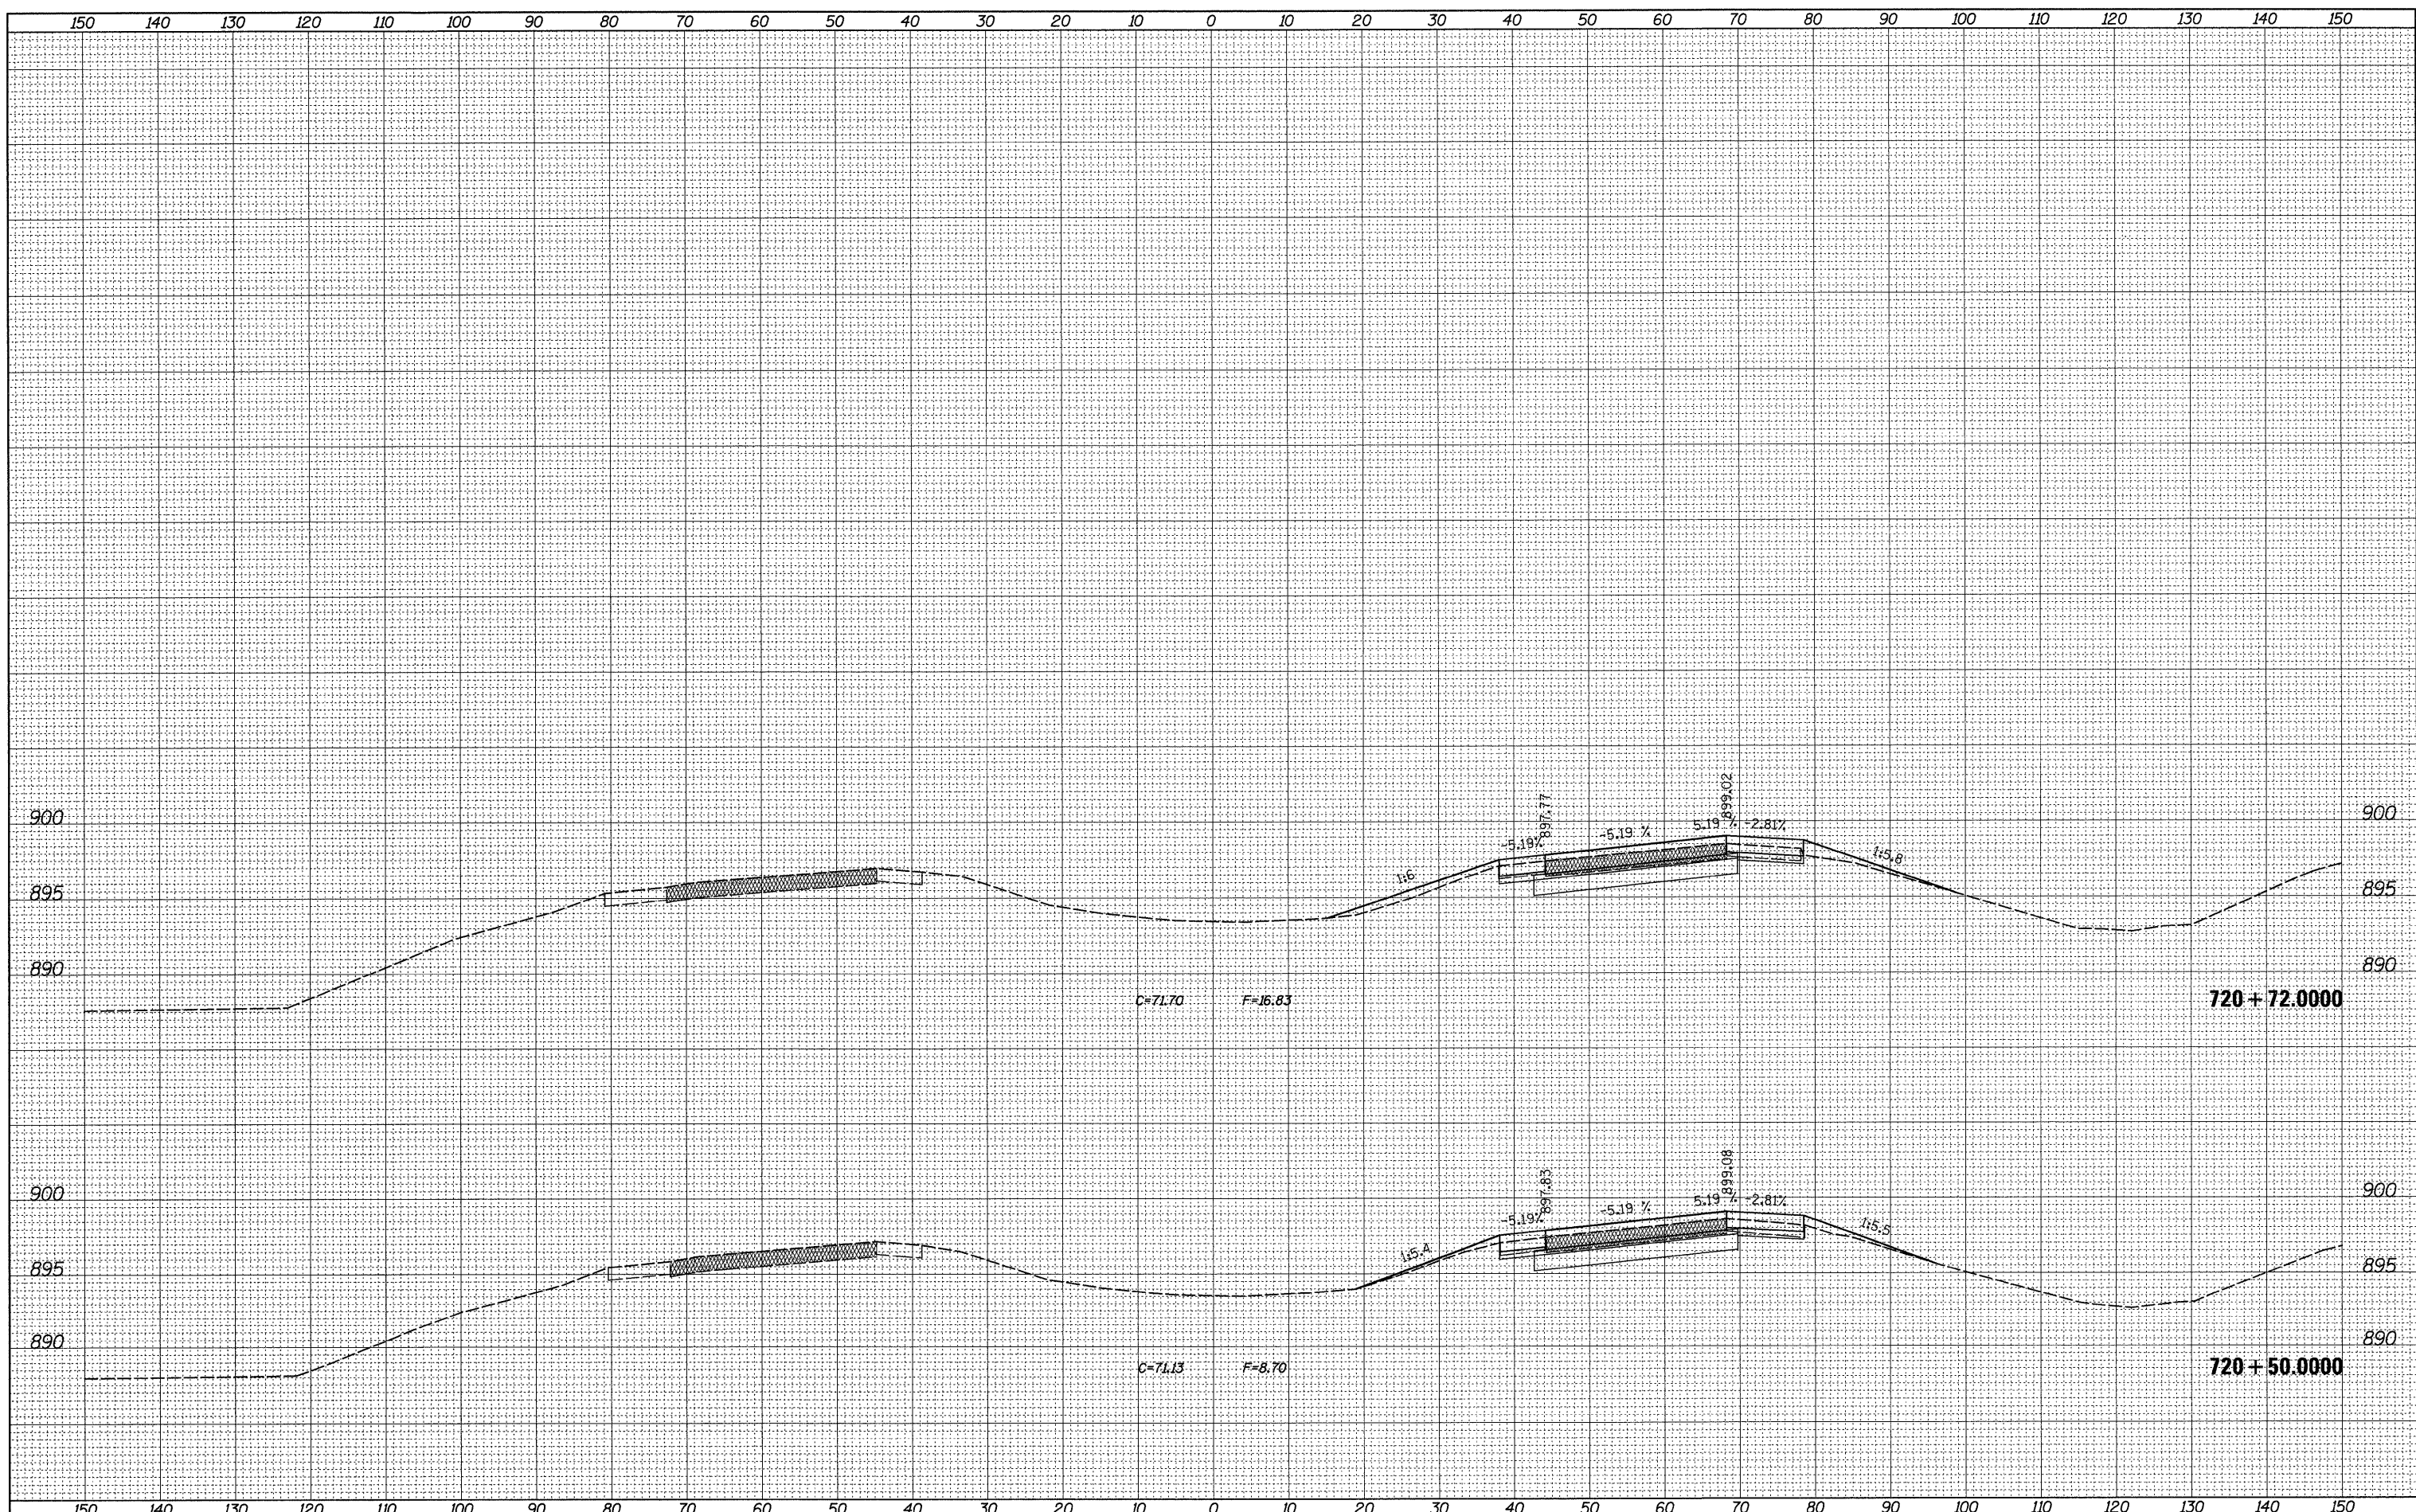

FILE NAME =
 c:\pwwork\k\p\IDOT\DOSSDD\0149533\0205809-xsc

USER NAME = dossed
 SG_ml_beehive_v11e.dgn
 PLOT SCALE = 10.0000' / IN.
 PLOT DATE = Fri Mar 26 07:35:58 2010

DESIGNED -
 DRAWN -
 CHECKED -
 DATE -

REVISED -
 REVISED -
 REVISED -
 REVISED -

**STATE OF ILLINOIS
 DEPARTMENT OF TRANSPORTATION**

I-39 AT BEEMERVILLE ROAD

SCALE: SHEET NO. OF SHEETS STA. 720+50.0000 TO STA. 720+72.0000

F.A.I. RTE.	SECTION	COUNTY	TOTAL SHEETS	SHEET NO.
39	(103-1,103-2)RS	LEE	313	281
CONTRACT NO. 64E97			ILLINOIS FED. AID PROJECT	