


BY	DATE
SURVEYED	
PLOTTED	
TEMPLATE	
NOTE BOOK	
AREAS CHECKED	
NO.	

BY	DATE
ORIGINAL SURVEY	
PLOTTED	
TEMPLATE	
NOTE BOOK	
AREAS CHECKED	
NO.	

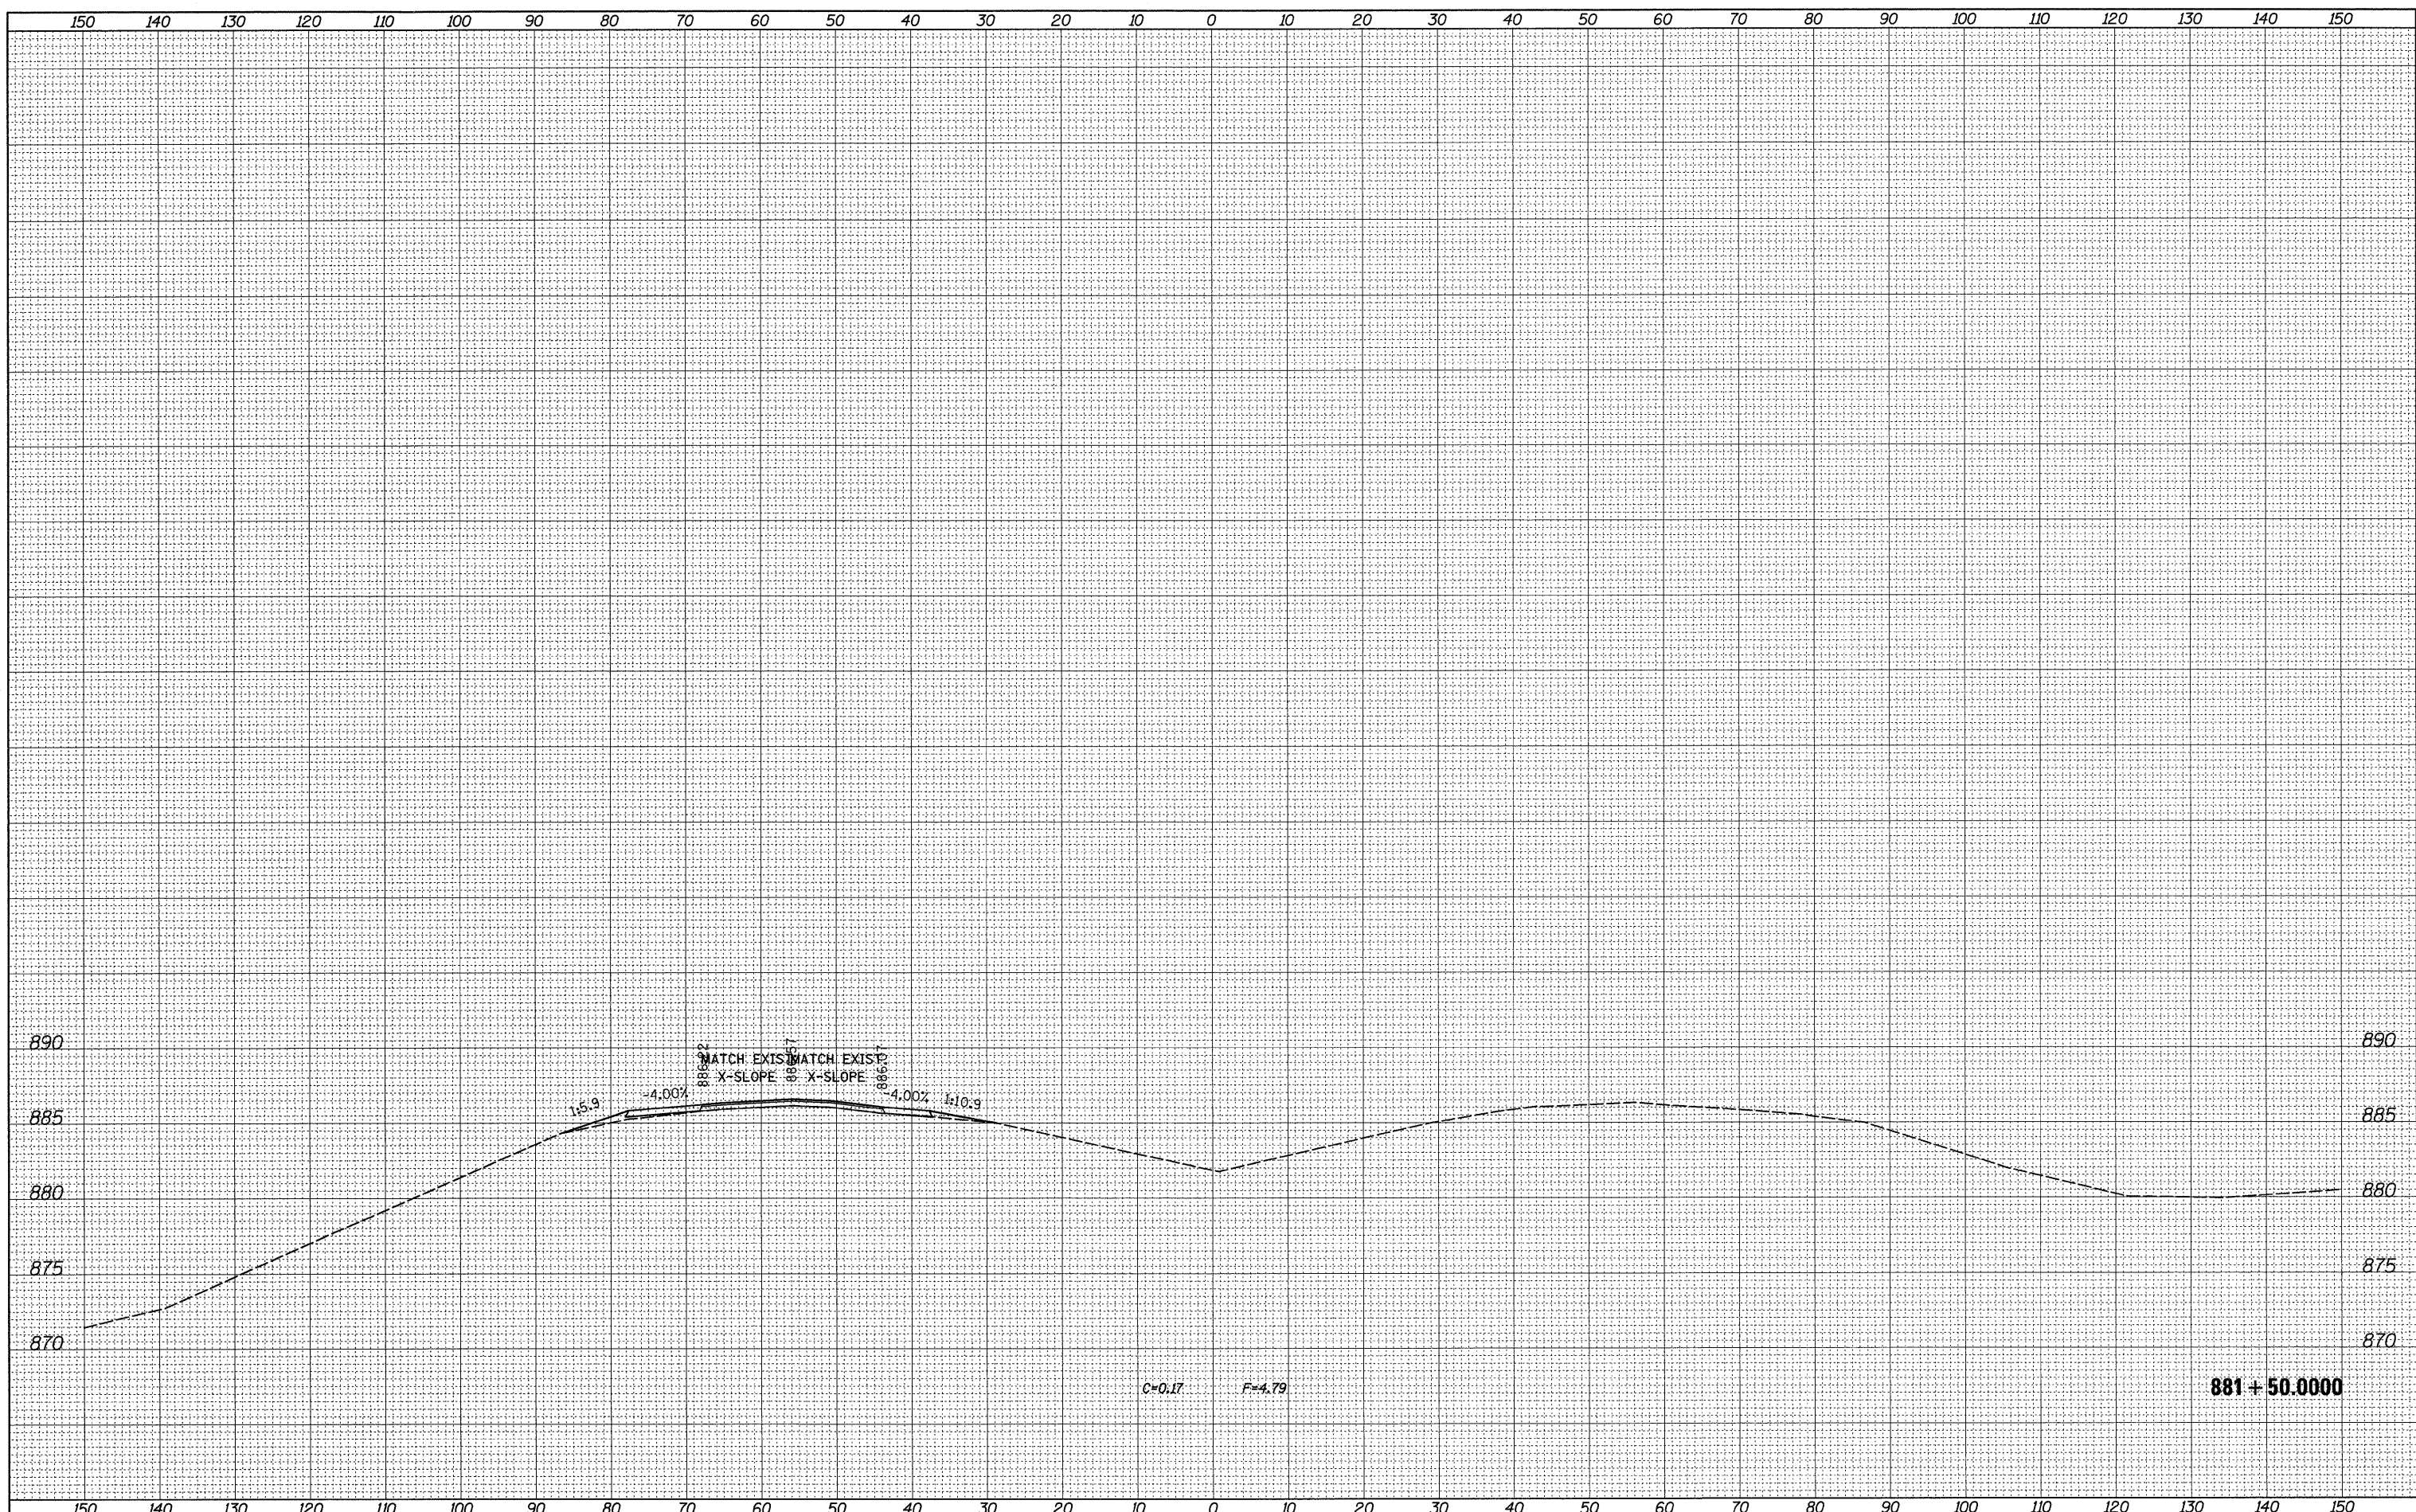

FILE NAME =	USER NAME = dssdd	DESIGNED -	REVISED -	STATE OF ILLINOIS DEPARTMENT OF TRANSPORTATION	I-39 AT US 30	F.A.I. RTE.	SECTION	COUNTY	TOTAL SHEETS	SHEET NO.
ct\pw\work\p\1001\DOSSDD\0149533\0205009-rac	S6_m1.us30_gra1.dgn	DRAWN -	REVISED -			39	(103-1,103-2)RS	LEE	313	288
PLOT SCALE = 10.0000' / IN.	CHECKED -	REVISED -	REVISED -			CONTRACT NO. 64E97				
PLOT DATE = Fri Mar 26 07:41:08 2010	DATE -	REVISED -	REVISED -			SCALE:	SHEET NO. OF SHEETS	STA. 881+50.0000 TO STA. 881+50.0000	ILLINOIS FED. AID PROJECT	