


BY \_\_\_\_\_ DATE \_\_\_\_\_  
 SURVEYED \_\_\_\_\_  
 PLOTTED \_\_\_\_\_  
 TEMPLATE \_\_\_\_\_  
 NOTE BOOK \_\_\_\_\_  
 NO. \_\_\_\_\_

BY \_\_\_\_\_ DATE \_\_\_\_\_  
 SURVEYED \_\_\_\_\_  
 PLOTTED \_\_\_\_\_  
 TEMPLATE \_\_\_\_\_  
 NOTE BOOK \_\_\_\_\_  
 NO. \_\_\_\_\_

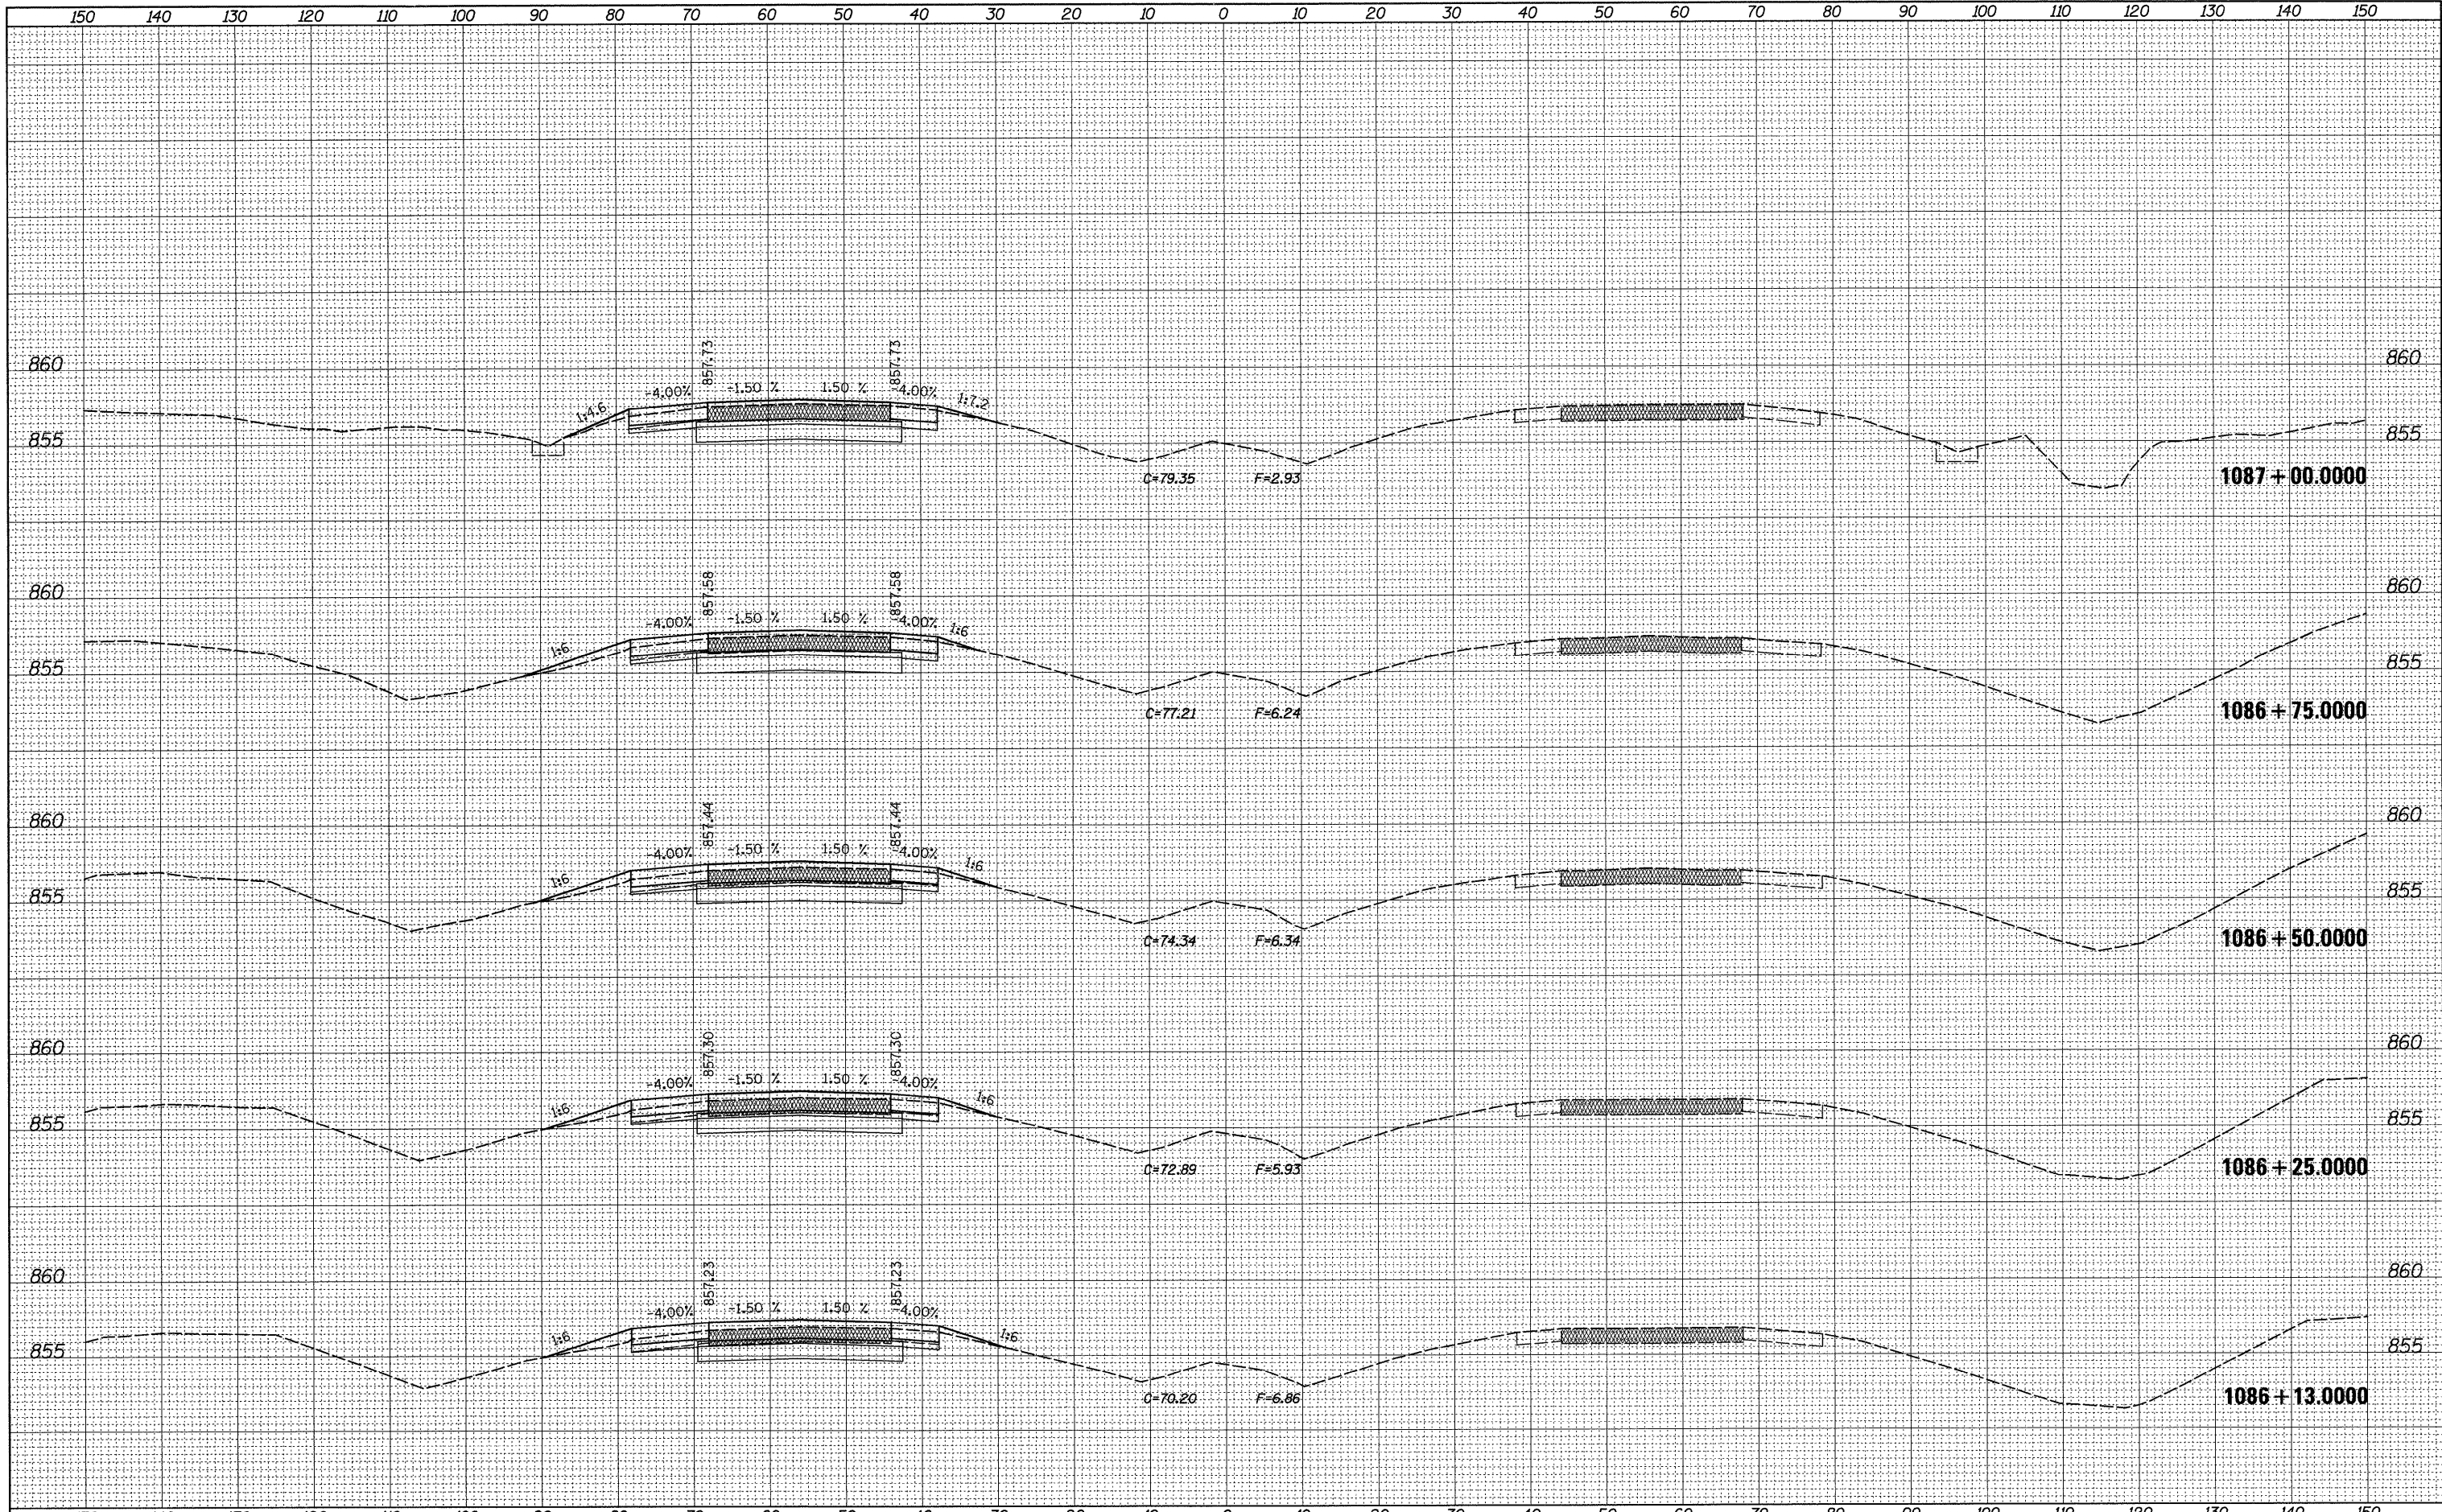

FILE NAME = c:\pwwork\pwwidot\dosdd\d0149533\d0205809-xec  
 USER NAME = dosdd  
 SG\_ml\_mcgarr.dgn  
 PLOT SCALE = 10.0000' / IN.  
 PLOT DATE = Fri Mar 26 07:44:27 2010

DESIGNED -	REVISED -
DRAWN -	REVISED -
CHECKED -	REVISED -
DATE -	REVISED -

**STATE OF ILLINOIS  
 DEPARTMENT OF TRANSPORTATION**

**I-39 AT MCGIRR ROAD**

SCALE: \_\_\_\_\_ SHEET NO. \_\_\_\_\_ OF \_\_\_\_\_ SHEETS STA. 1086+13.0000 TO STA. 1087+00.0000

F.A.I. RTE. 39	SECTION (103-1,103-2)RS	COUNTY LEE	TOTAL SHEETS 313	SHEET NO. 289
CONTRACT NO. 64E97			ILLINOIS FED. AID PROJECT	