


BY	DATE
SURVEYED	
PLOTTED	
TEMPLATE	
NOTE BOOK	
AS	
AREAS CHECKED	
NO.	

BY	DATE
SURVEYED	
PLOTTED	
TEMPLATE	
NOTE BOOK	
AS	
AREAS CHECKED	
NO.	

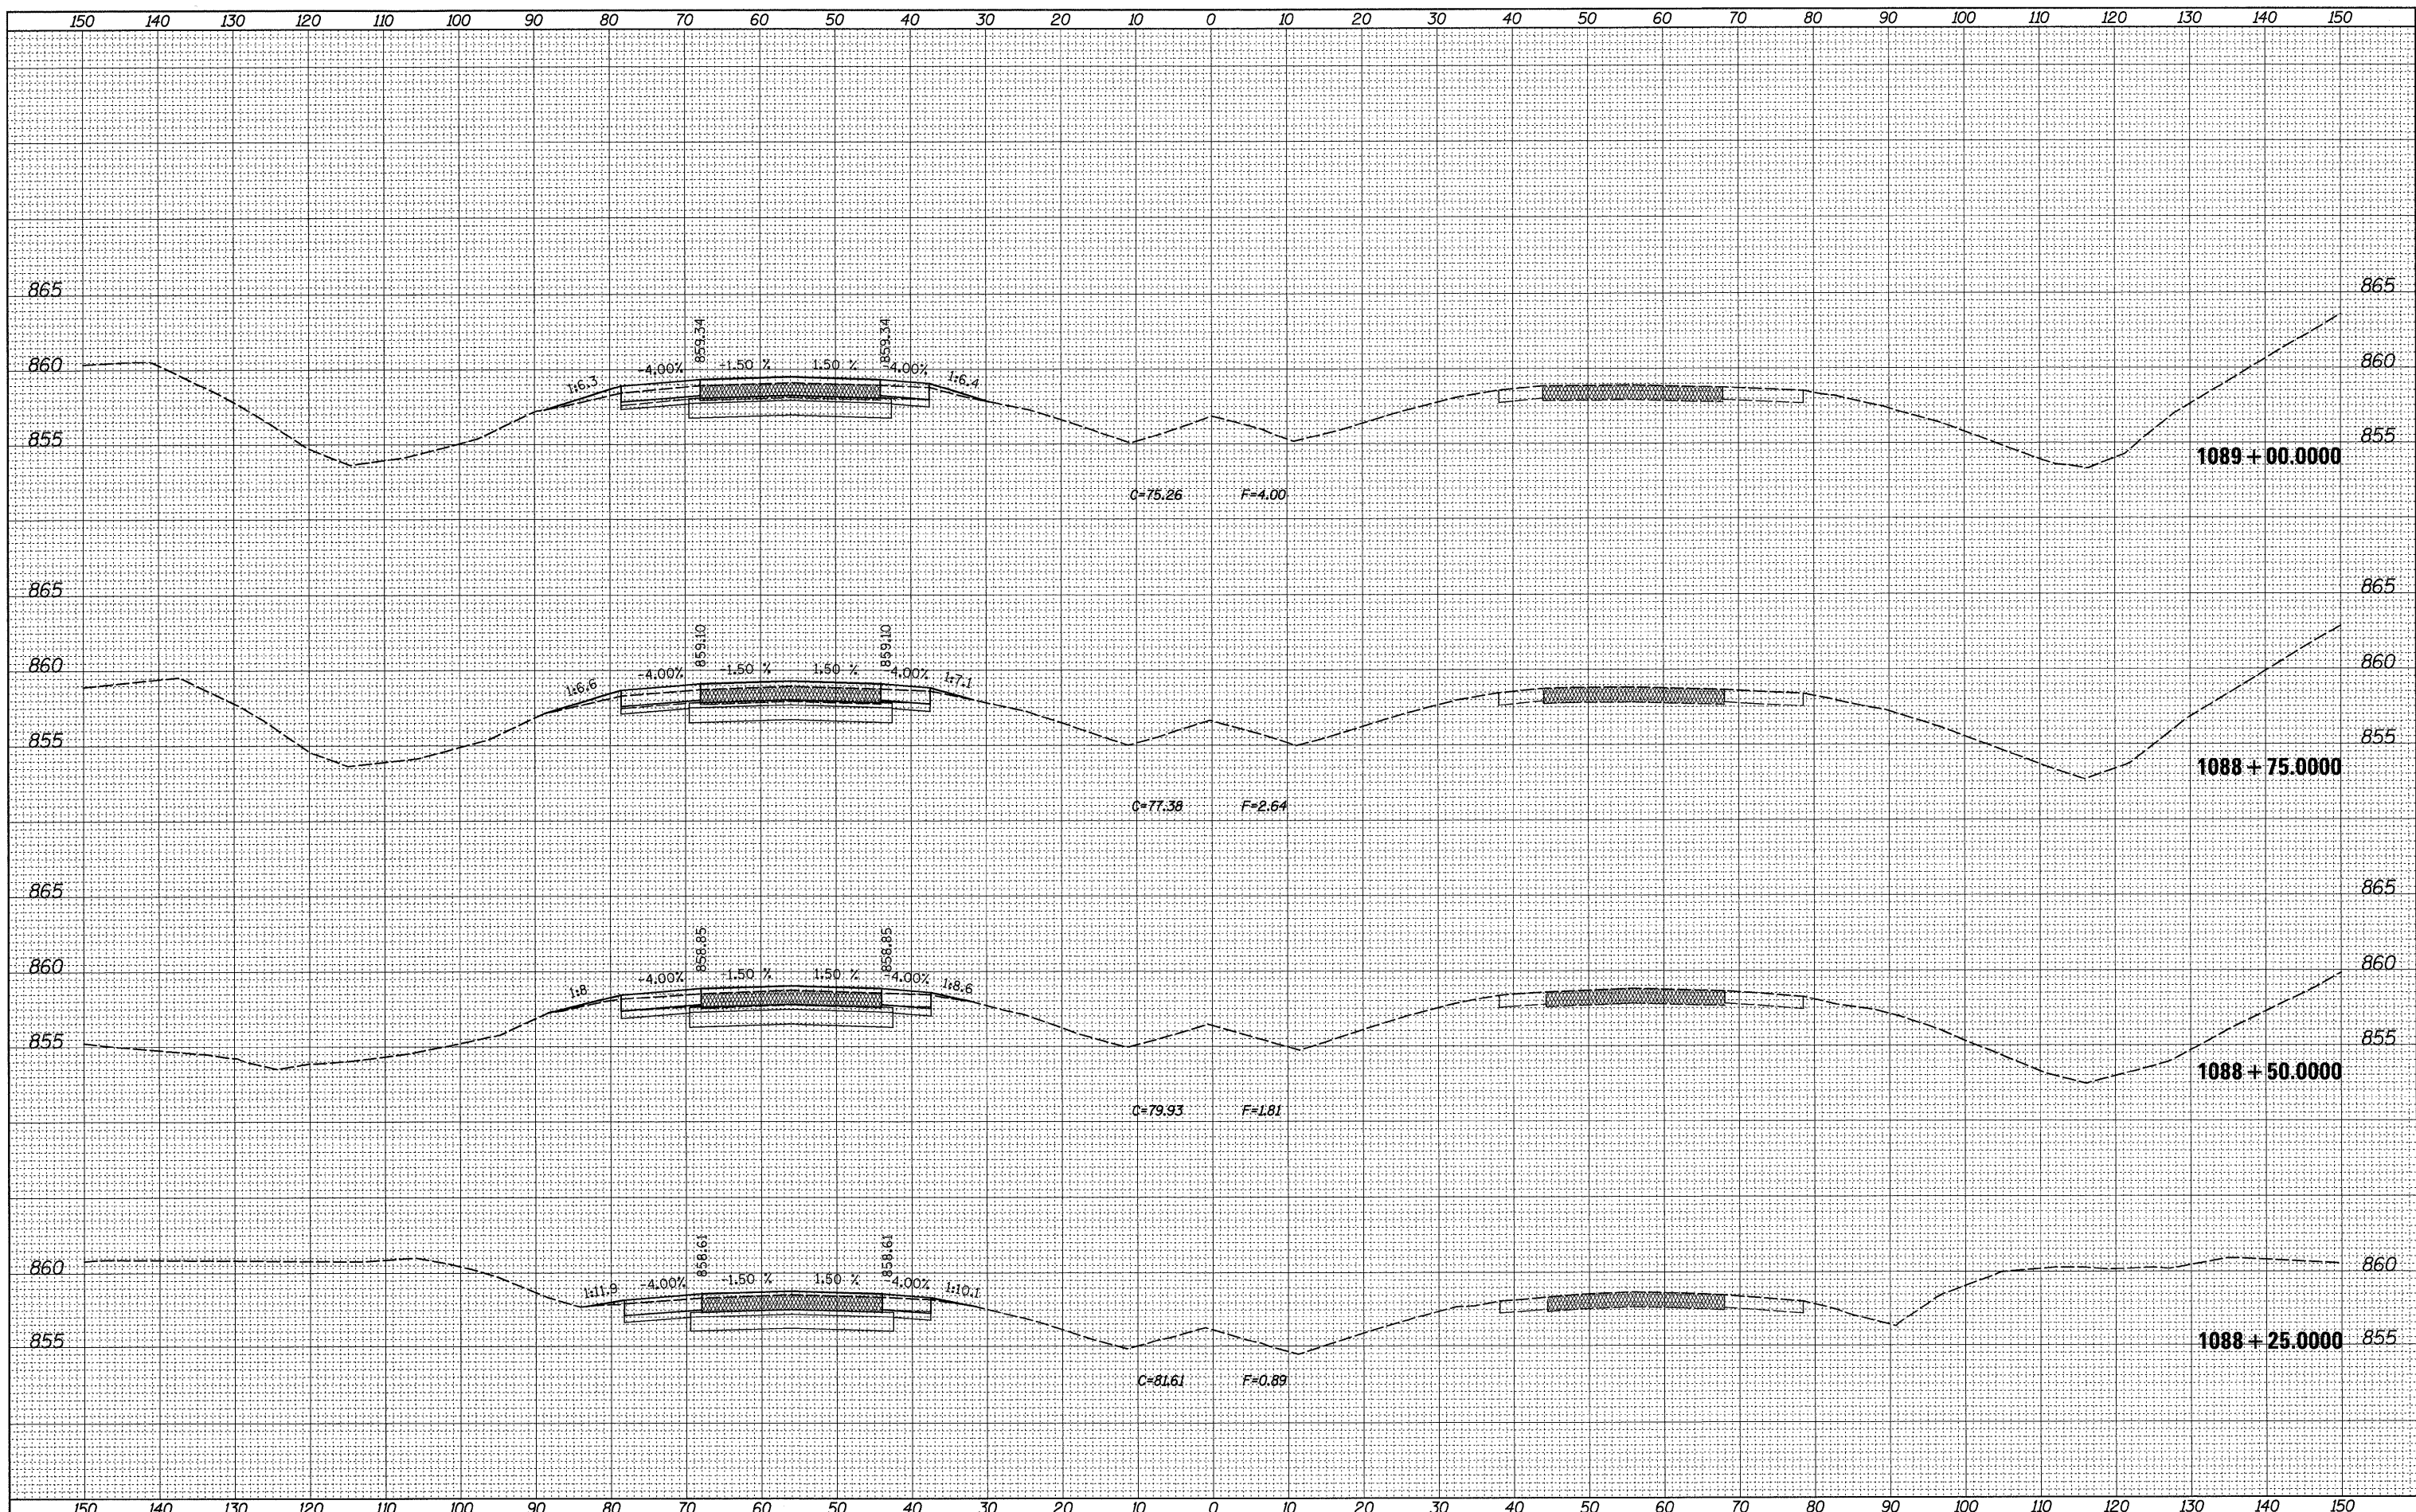

FILE NAME =	USER NAME = drossdd	DESIGNED -	REVISED -	STATE OF ILLINOIS DEPARTMENT OF TRANSPORTATION	I-39 AT MCGIRR ROAD	F.A.I. RTE.	SECTION	COUNTY	TOTAL SHEETS	SHEET NO.
ca\pw\work\p\WID01\DOSSDD\0149533\1205009-xxx	SG_m1_mcgirr.dgn	DRAWN -	REVISED -			39	(103-1,103-2)RS	LEE	313	292
PLOT SCALE = 10.0000' / IN.		CHECKED -	REVISED -			CONTRACT NO. 64E97				
PLOT DATE = Fri Mar 26 07:44:29 2010		DATE -	REVISED -			SCALE:	SHEET NO. OF SHEETS	STA. 1088+25.0000 TO STA. 1089+00.0000	ILLINOIS FED. AID PROJECT	