


BY	DATE
SURVEYED	
PLOTTED	
TEMPLATE	
NO. BOOK	
AREAS CHECKED	
NO.	

BY	DATE
SURVEYED	
PLOTTED	
TEMPLATE	
NO. BOOK	
AREAS CHECKED	
NO.	

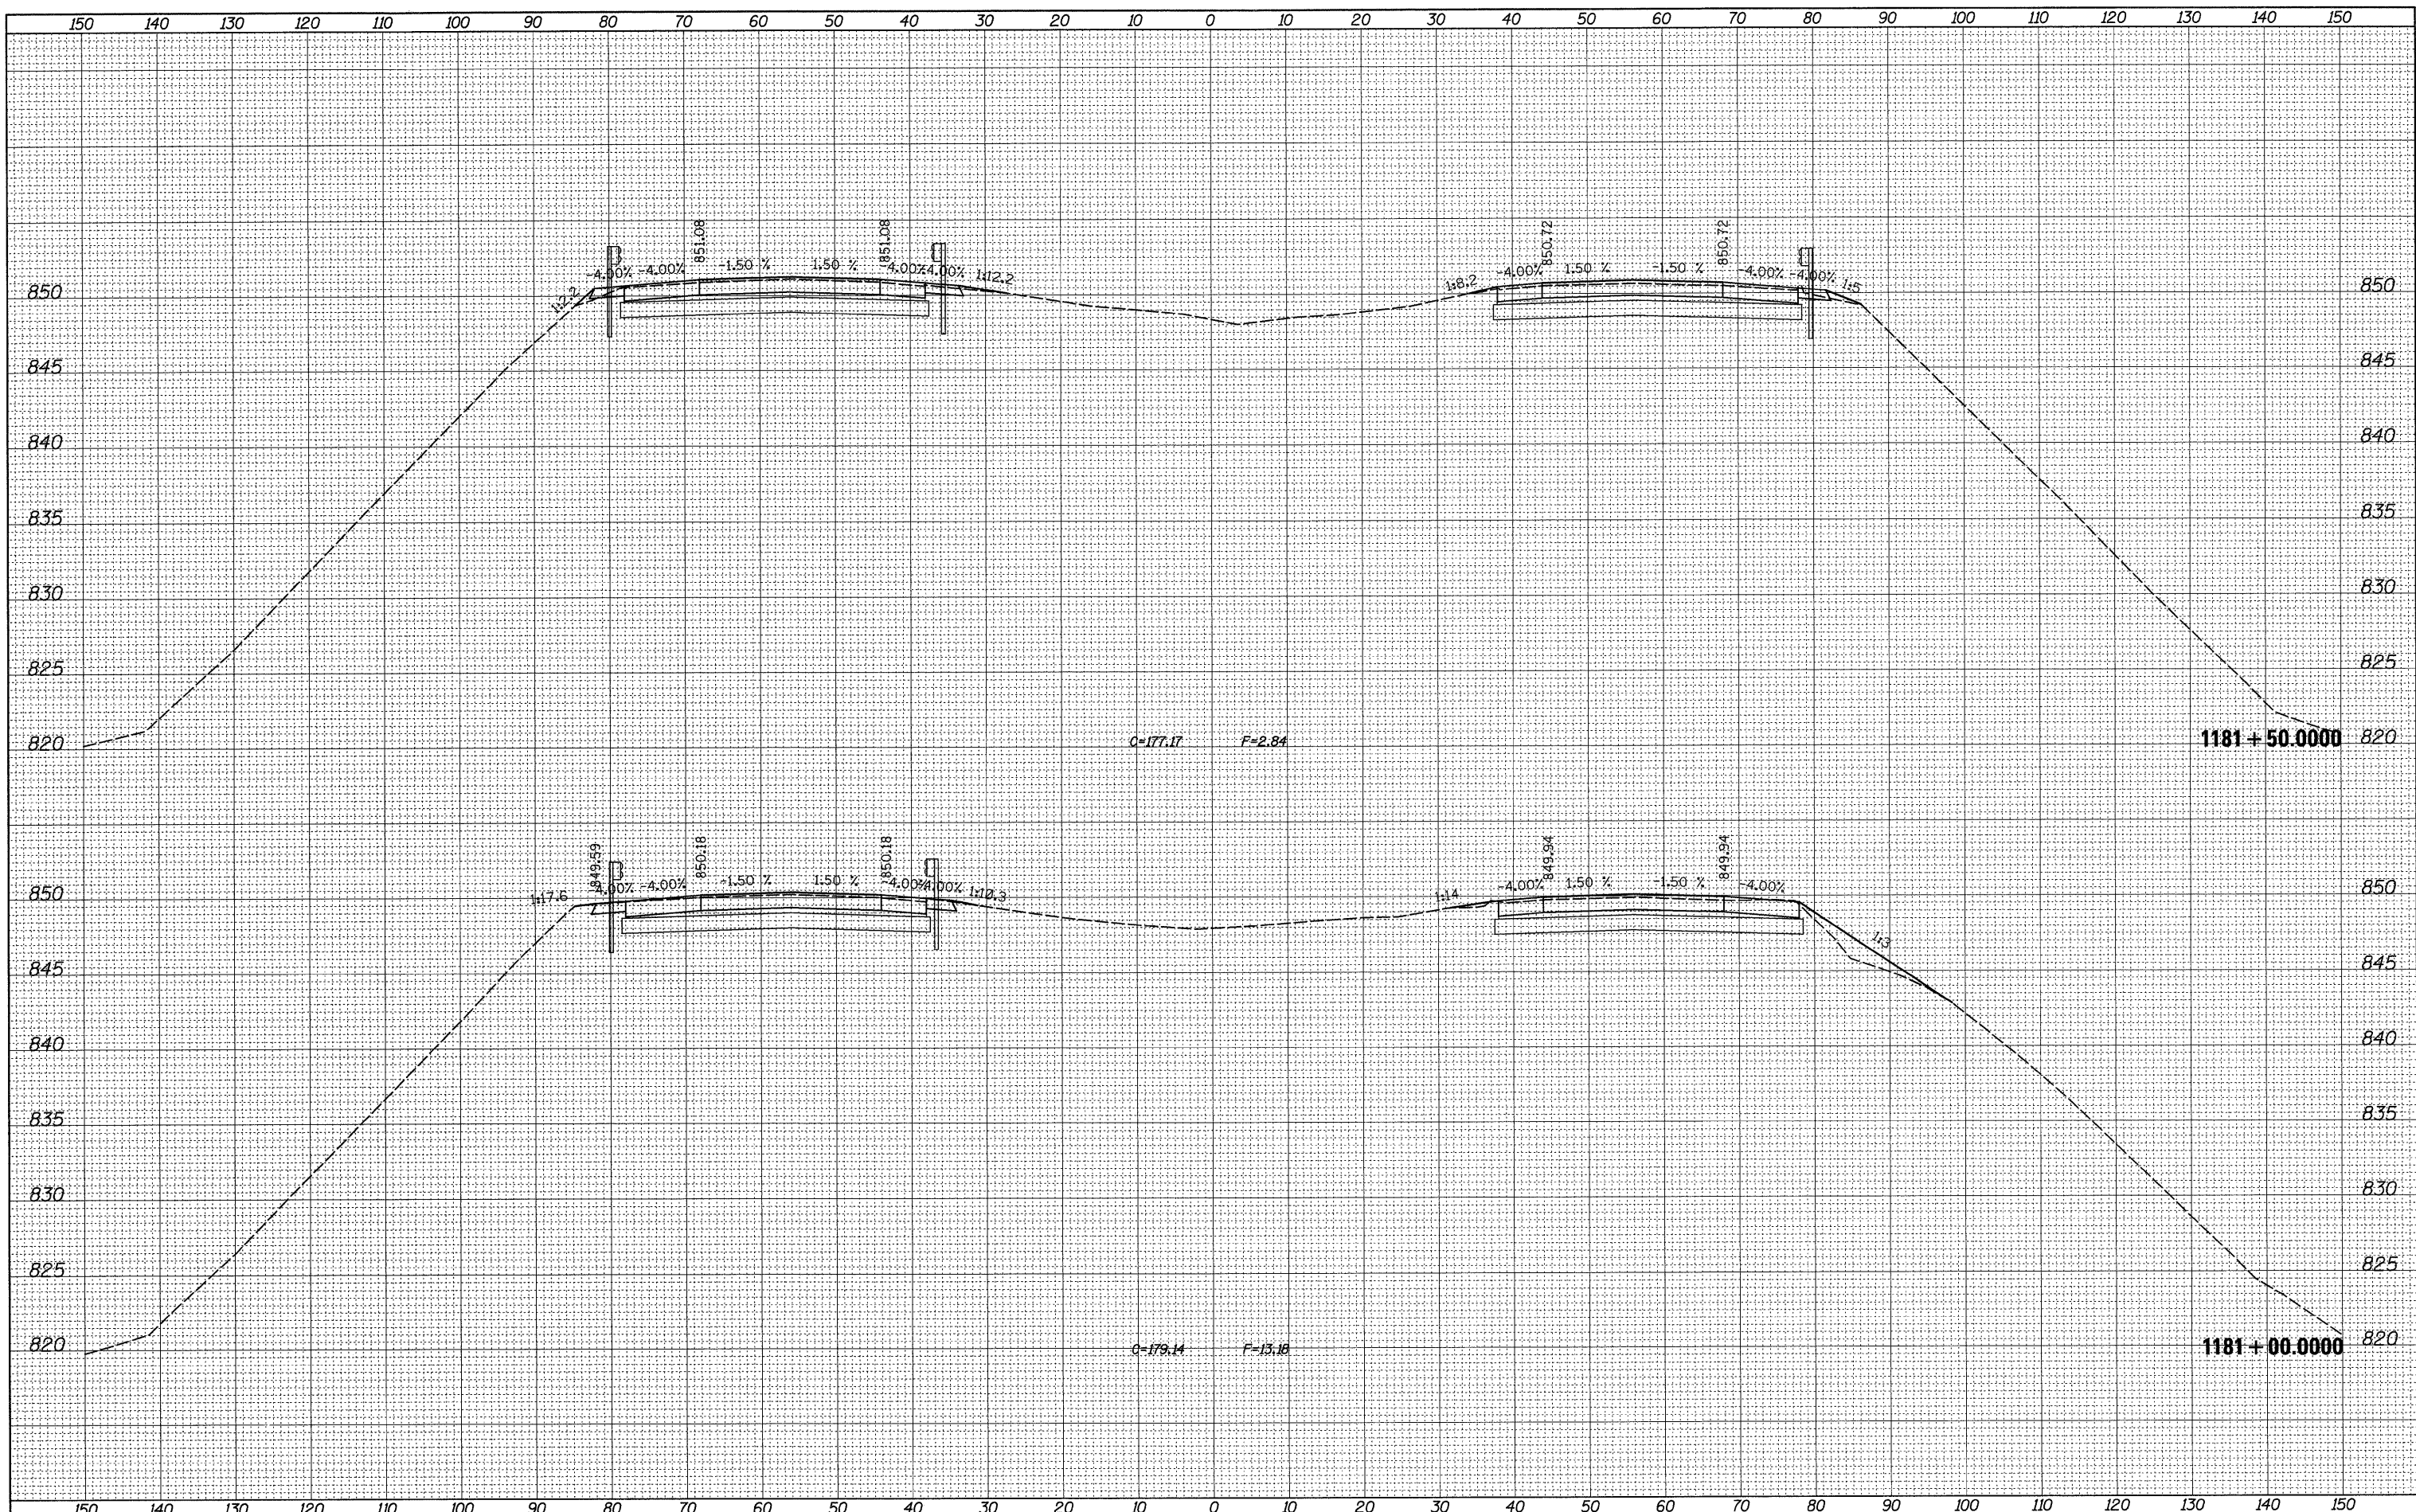

FILE NAME = c:\pw\work\p\WIDOT\DOSSDD\0149533\0205009-xsc
 USER NAME = dosssd
 PLOT SCALE = 10.0000' / IN.
 PLOT DATE = Fri Mar 26 07:46:47 2010

DESIGNED -
 DRAWN -
 CHECKED -
 DATE -

REVISED -
 REVISED -
 REVISED -
 REVISED -

**STATE OF ILLINOIS
 DEPARTMENT OF TRANSPORTATION**

I-39 AT PERRY ROAD BRIDGES

SCALE: SHEET NO. OF SHEETS STA. 1181+00.0000 TO STA. 1181+50.0000

F.A.I. RTE.	SECTION	COUNTY	TOTAL SHEETS	SHEET NO.
39	(103-1,103-2)RS	LEE	313	297
CONTRACT NO. 64E97				
ILLINOIS FED. AID PROJECT				