


BY	DATE
SURVEYED	
FLOTTED	
TEMPLATE	
NOTE BOOK	
NO.	
AREAS CHECKED	

BY	DATE
ORIGINAL SURVEY	
FLOTTED	
TEMPLATE	
NOTE BOOK	
NO.	
AREAS CHECKED	

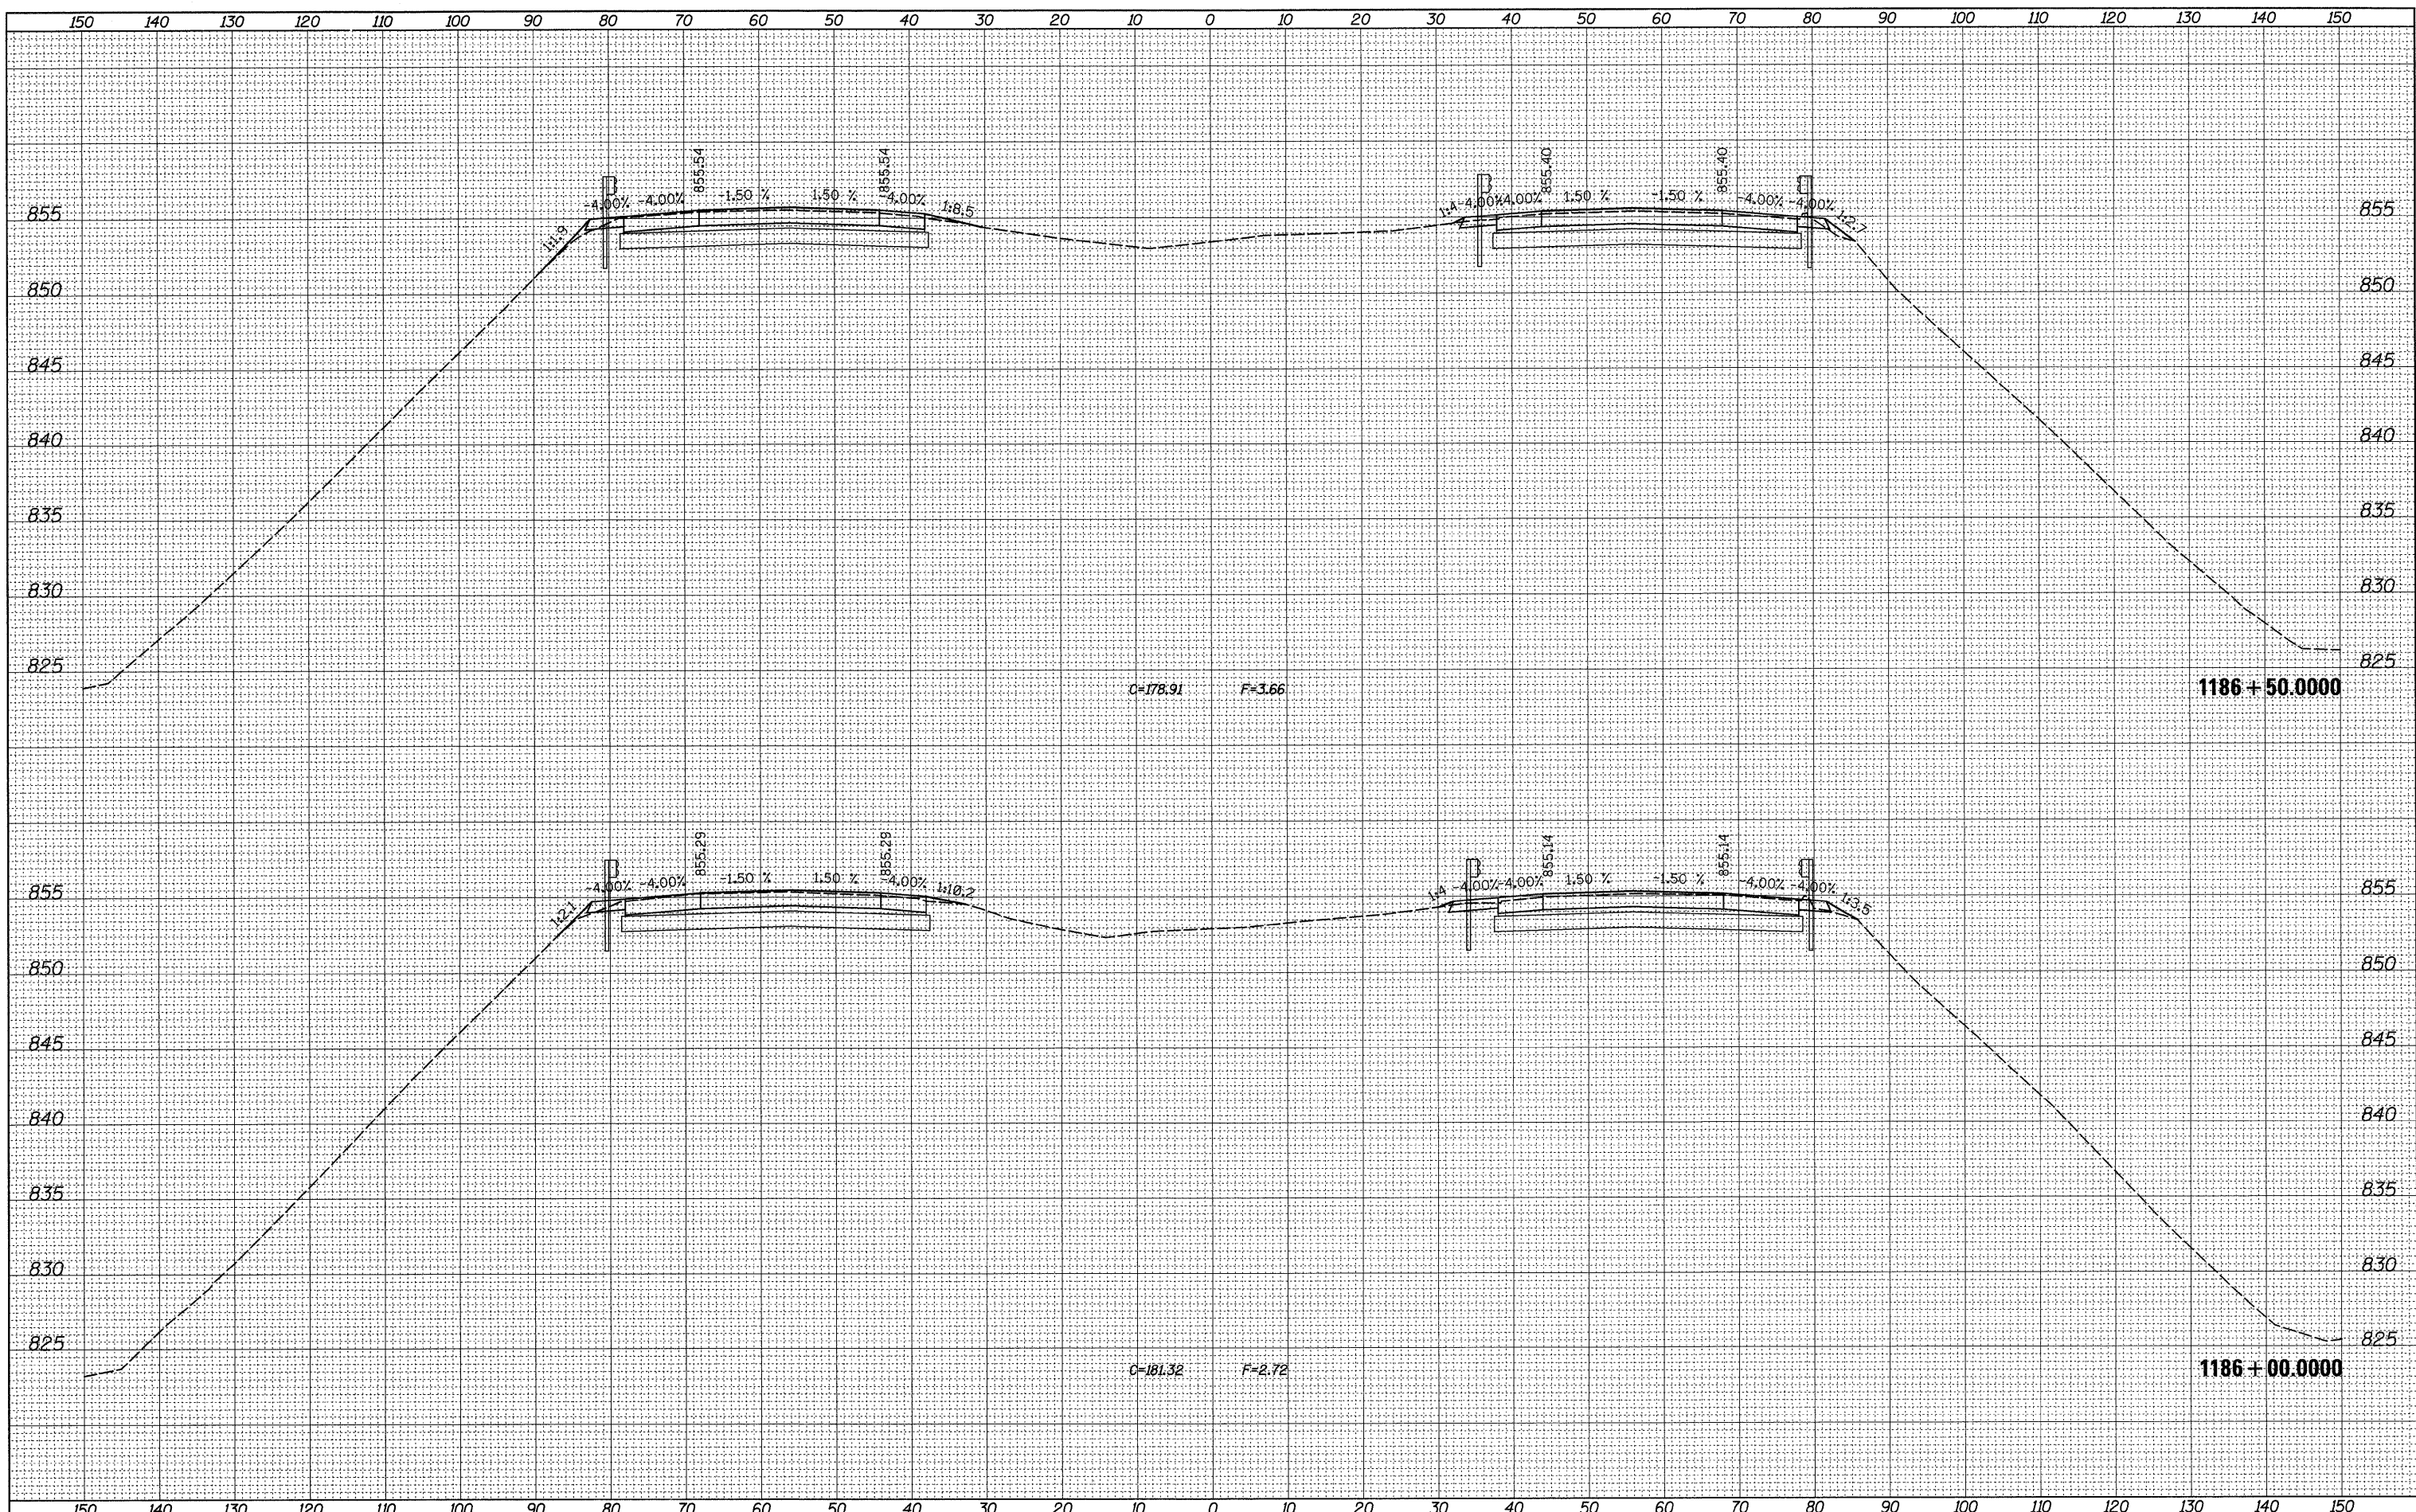

FILE NAME =
 c:\pwwork\p\WIDOT\DOSSDD\0149533\0205809-xsc

USER NAME = dossed
 SG_m_l_perry_grail.dgn
 PLOT SCALE = 10.0000' / IN.
 PLOT DATE = Fri Mar 26 07:46:51 2010

DESIGNED -
 DRAWN -
 CHECKED -
 DATE -

REVISED -
 REVISED -
 REVISED -
 REVISED -

**STATE OF ILLINOIS
 DEPARTMENT OF TRANSPORTATION**

I-39 AT PERRY ROAD BRIDGES

SCALE: SHEET NO. OF SHEETS STA. 1186+00.0000 TO STA. 1186+50.0000

F.A.I. RTE. 39	SECTION (103-1,103-2)RS	COUNTY LEE	TOTAL SHEETS 313	SHEET NO. 303
CONTRACT NO. 64E97			ILLINOIS FED. AID PROJECT	