


DATE	
BY	
SURVEYED	
PLOTTED	
TEMPLATE	
NOTE BOOK	
NO.	
AREAS CHECKED	

DATE	
BY	
SURVEYED	
PLOTTED	
TEMPLATE	
NOTE BOOK	
NO.	
AREAS CHECKED	

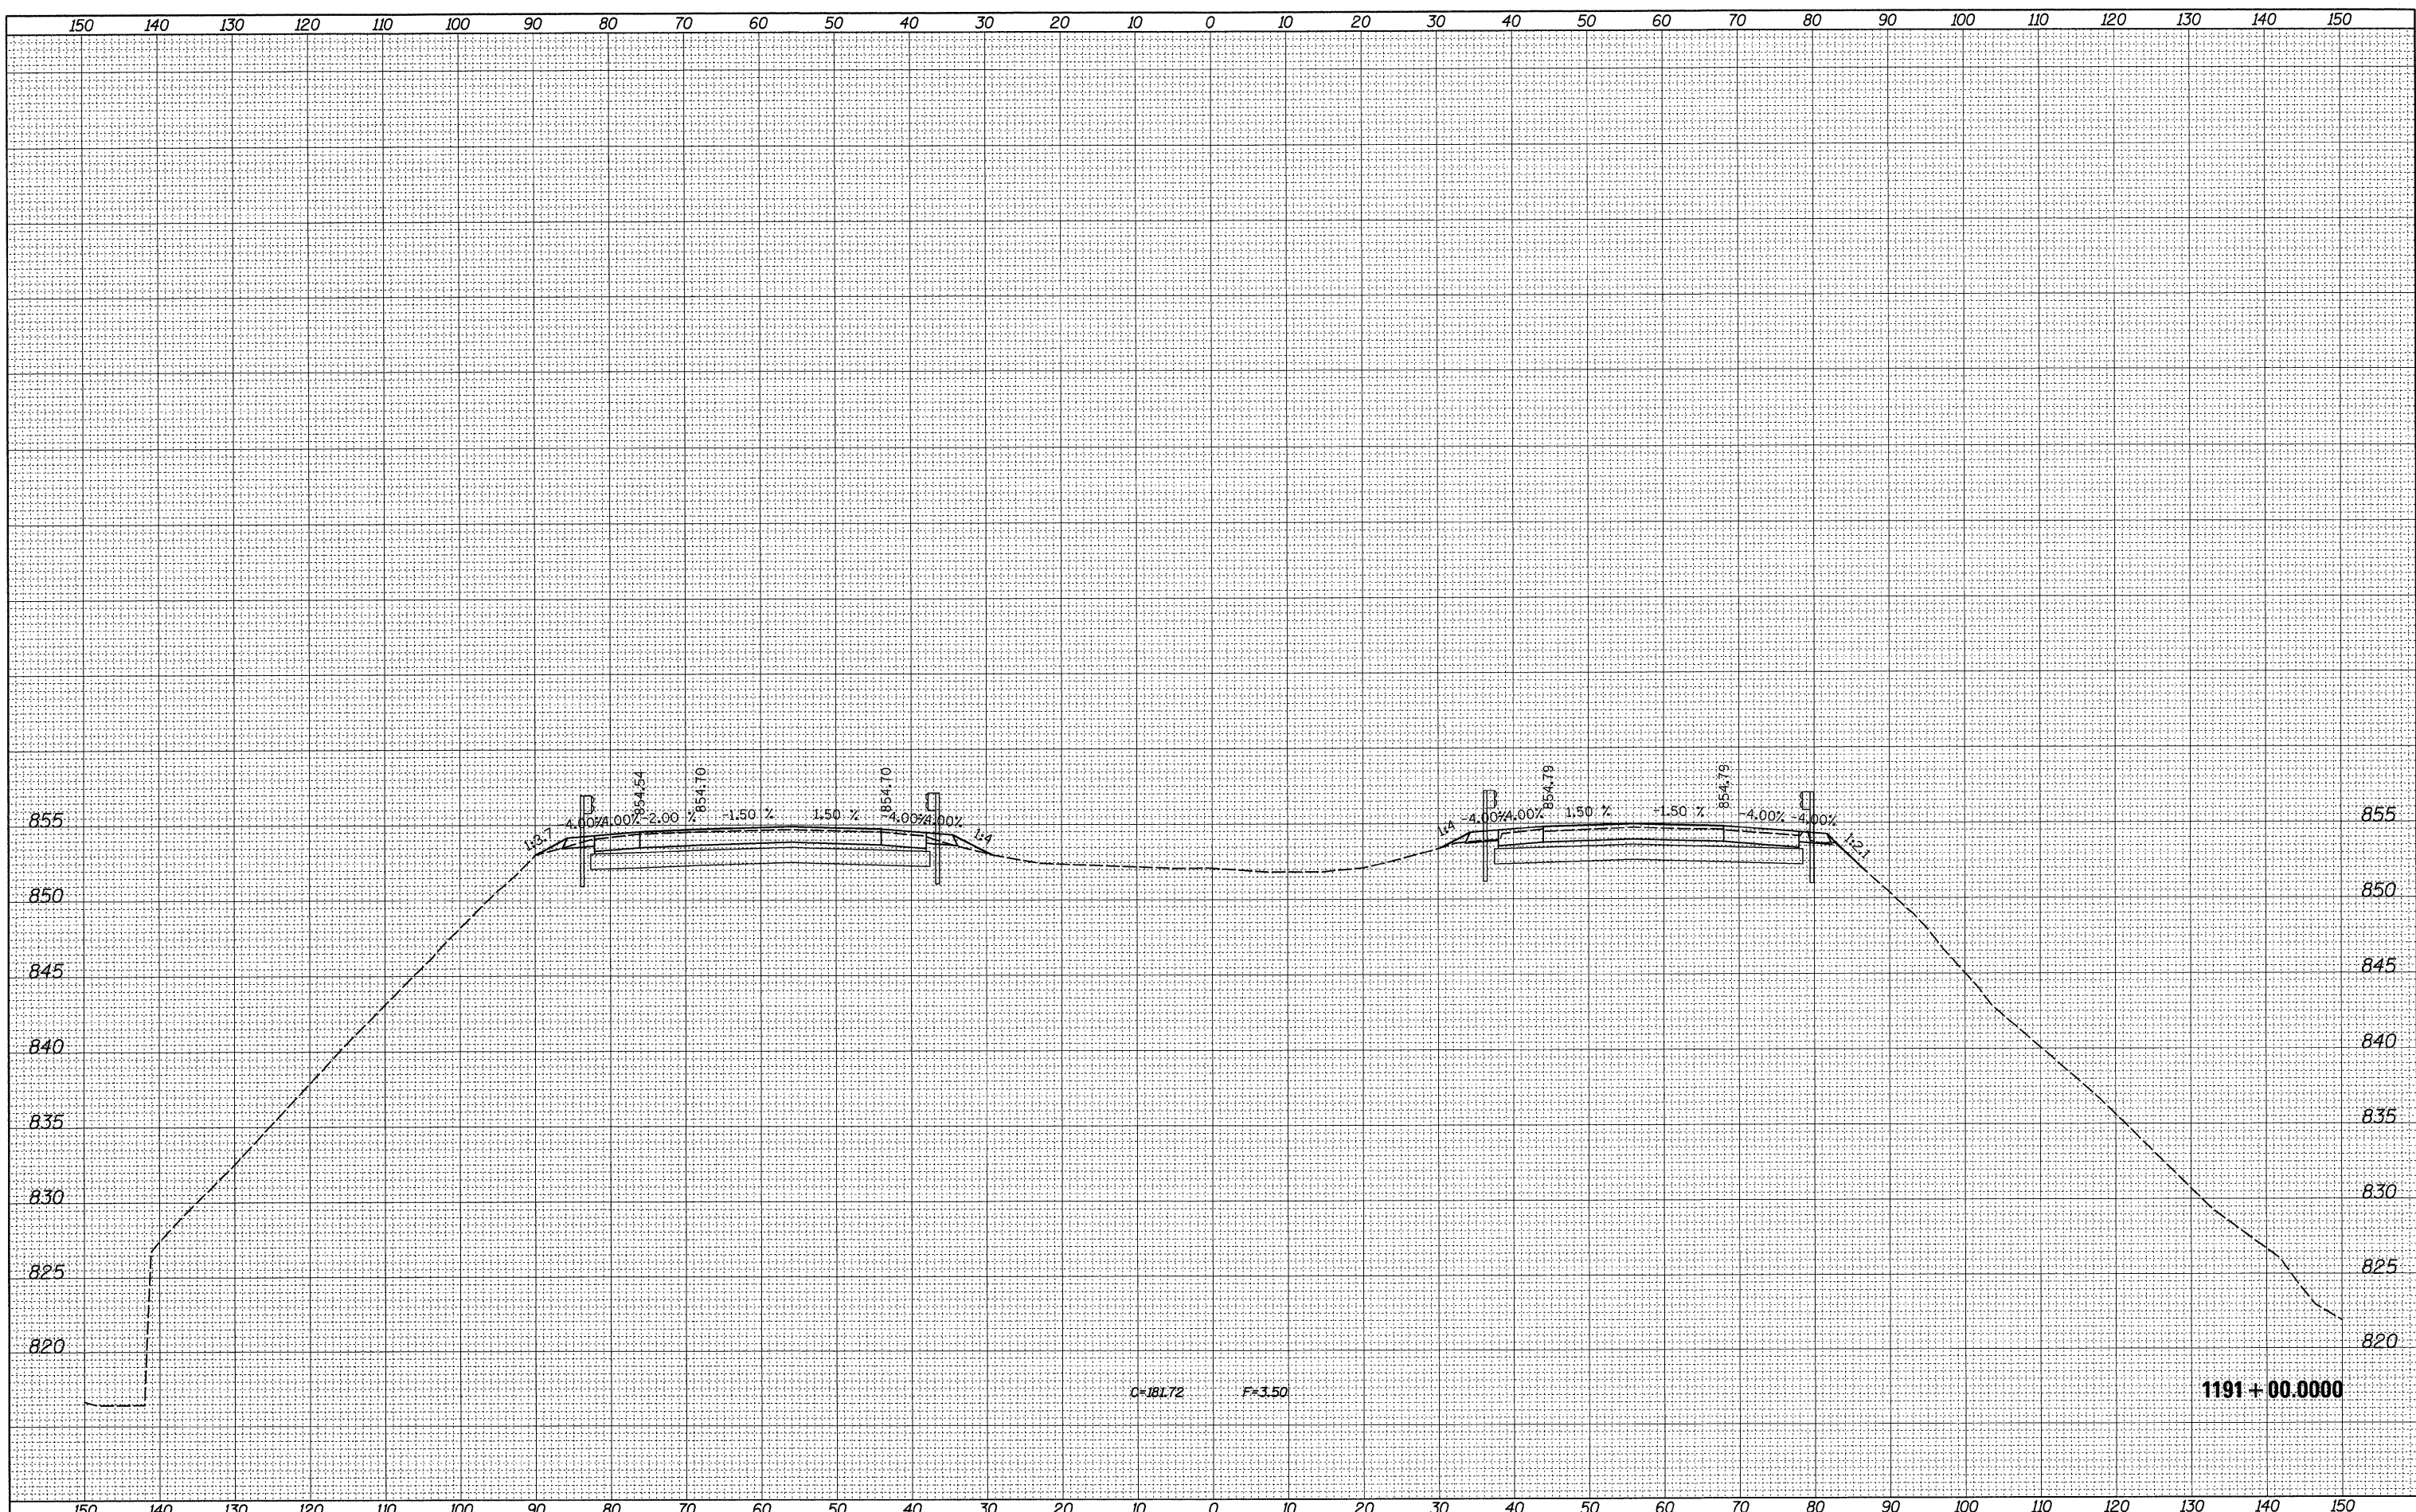

FILE NAME =	USER NAME = dossed	DESIGNED -	REVISED -	STATE OF ILLINOIS DEPARTMENT OF TRANSPORTATION	I-39 AT PERRY ROAD BRIDGES	SCALE:	SHEET NO. OF SHEETS	STA. 1191+00.0000 TO STA. 1191+00.0000	ILLINOIS FED. AID PROJECT
et\pwwork\pwwidot\dossdd\0149533\2055809-xsc	SG_ml_perry-grail.dgn	DRAWN -	REVISED -						
	PLOT SCALE = 10.0000' / IN.	CHECKED -	REVISED -						
	PLOT DATE = Fri Mar 26 07:46:54 2010	DATE -	REVISED -						
									F.A.I. RTE. 39 SECTION (103-1,103-2)RS COUNTY LEE TOTAL SHEETS 313 SHEET NO. 306 CONTRACT NO. 64E97