


BY	DATE
SURVEYED	
PLOTTED	
TEMPLATE	
NOTE BOOK	
NO.	
AREAS CHECKED	

BY	DATE
SURVEYED	
PLOTTED	
TEMPLATE	
NOTE BOOK	
NO.	
AREAS CHECKED	

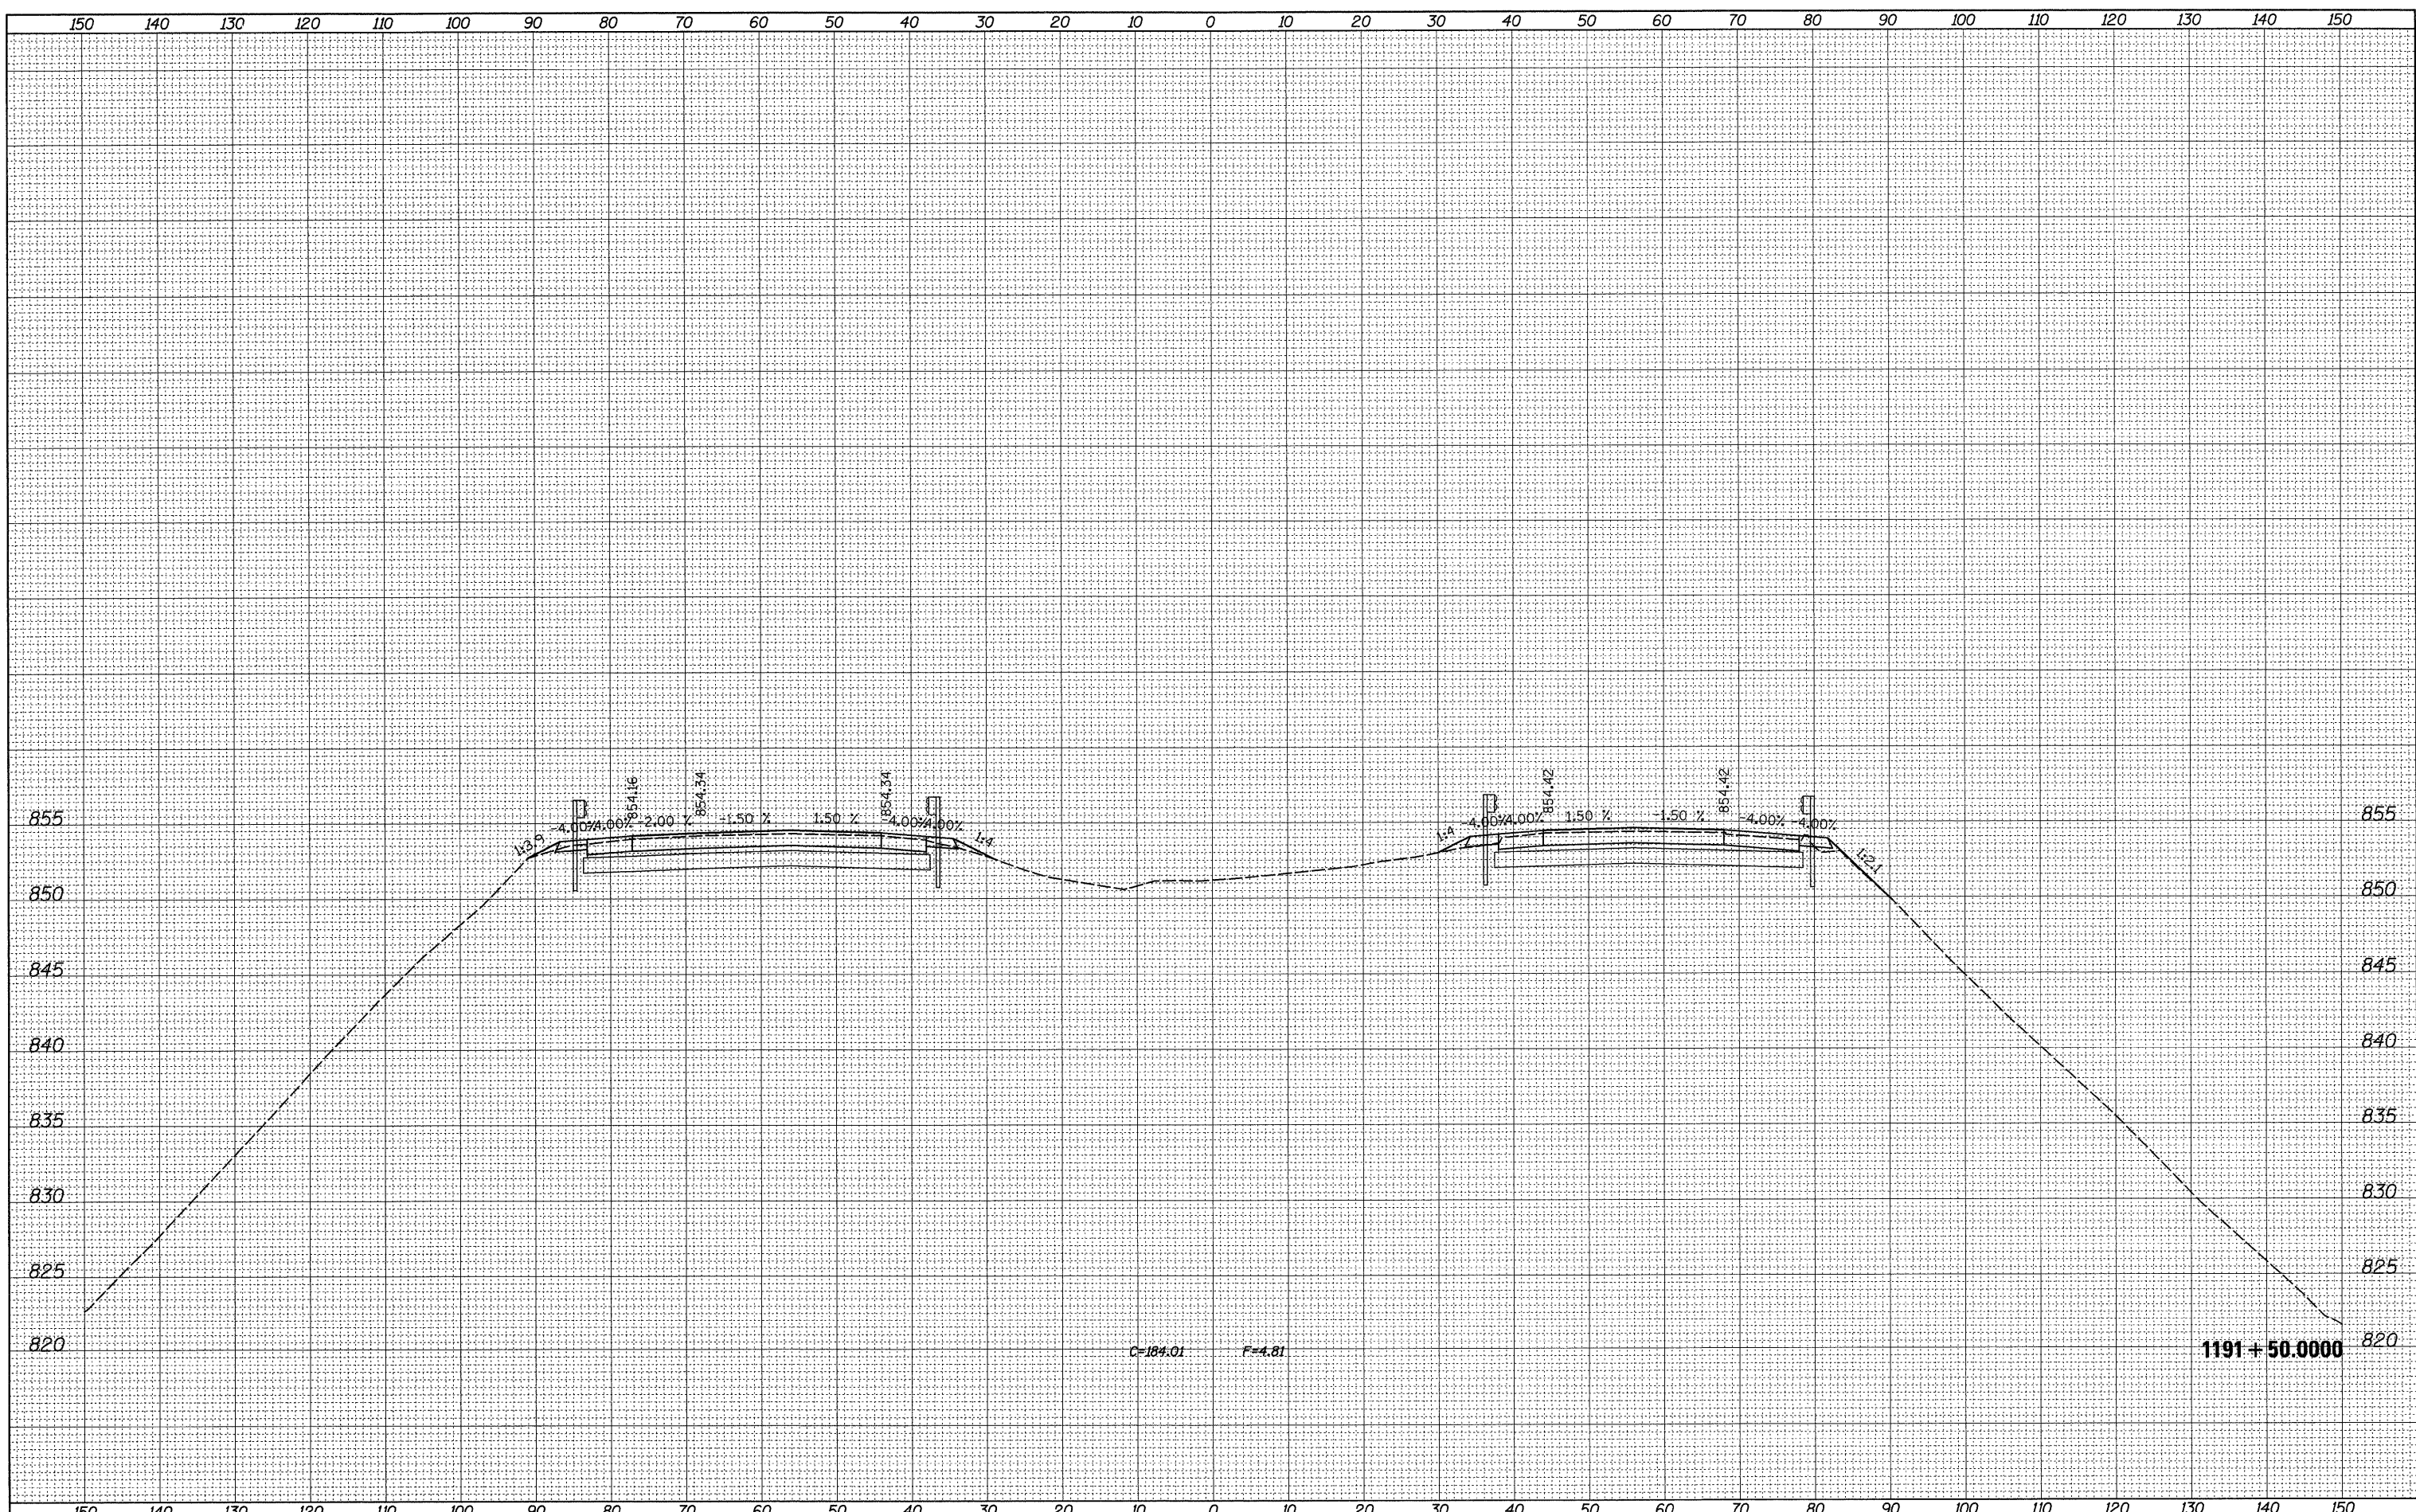

FILE NAME =	USER NAME = dosadd	DESIGNED -	REVISED -	STATE OF ILLINOIS DEPARTMENT OF TRANSPORTATION	I-39 AT PERRY ROAD BRIDGES			F.A.I. RTE.	SECTION	COUNTY	TOTAL SHEETS	SHEET NO.
e:\pwwork\p\WIDOT\DOSSDD\0149533\0205009-xsc	SG_ml_perry_gra1.dgn	DRAWN -	REVISED -		39	(103-1,103-2)RS	LEE	313	307			
	PLOT SCALE = 10,0000 ' / IN.	CHECKED -	REVISED -		SCALE:			SHEET NO. OF SHEETS STA. 1191+50.0000 TO STA. 1191+50.0000				
	PLOT DATE = Fri Mar 26 07:46:55 2010	DATE -	REVISED -					ILLINOIS FED. AID PROJECT				
								CONTRACT NO. 64E97				