


FINAL SURVEY	SURVEYED	BY	DATE
NOTE BOOK	PLOTTED		
NO.	TEMPLATE		
	AREAS CHECKED		

ORIGINAL SURVEY	SURVEYED	BY	DATE
NOTE BOOK	PLOTTED		
NO.	TEMPLATE		
	AREAS CHECKED		

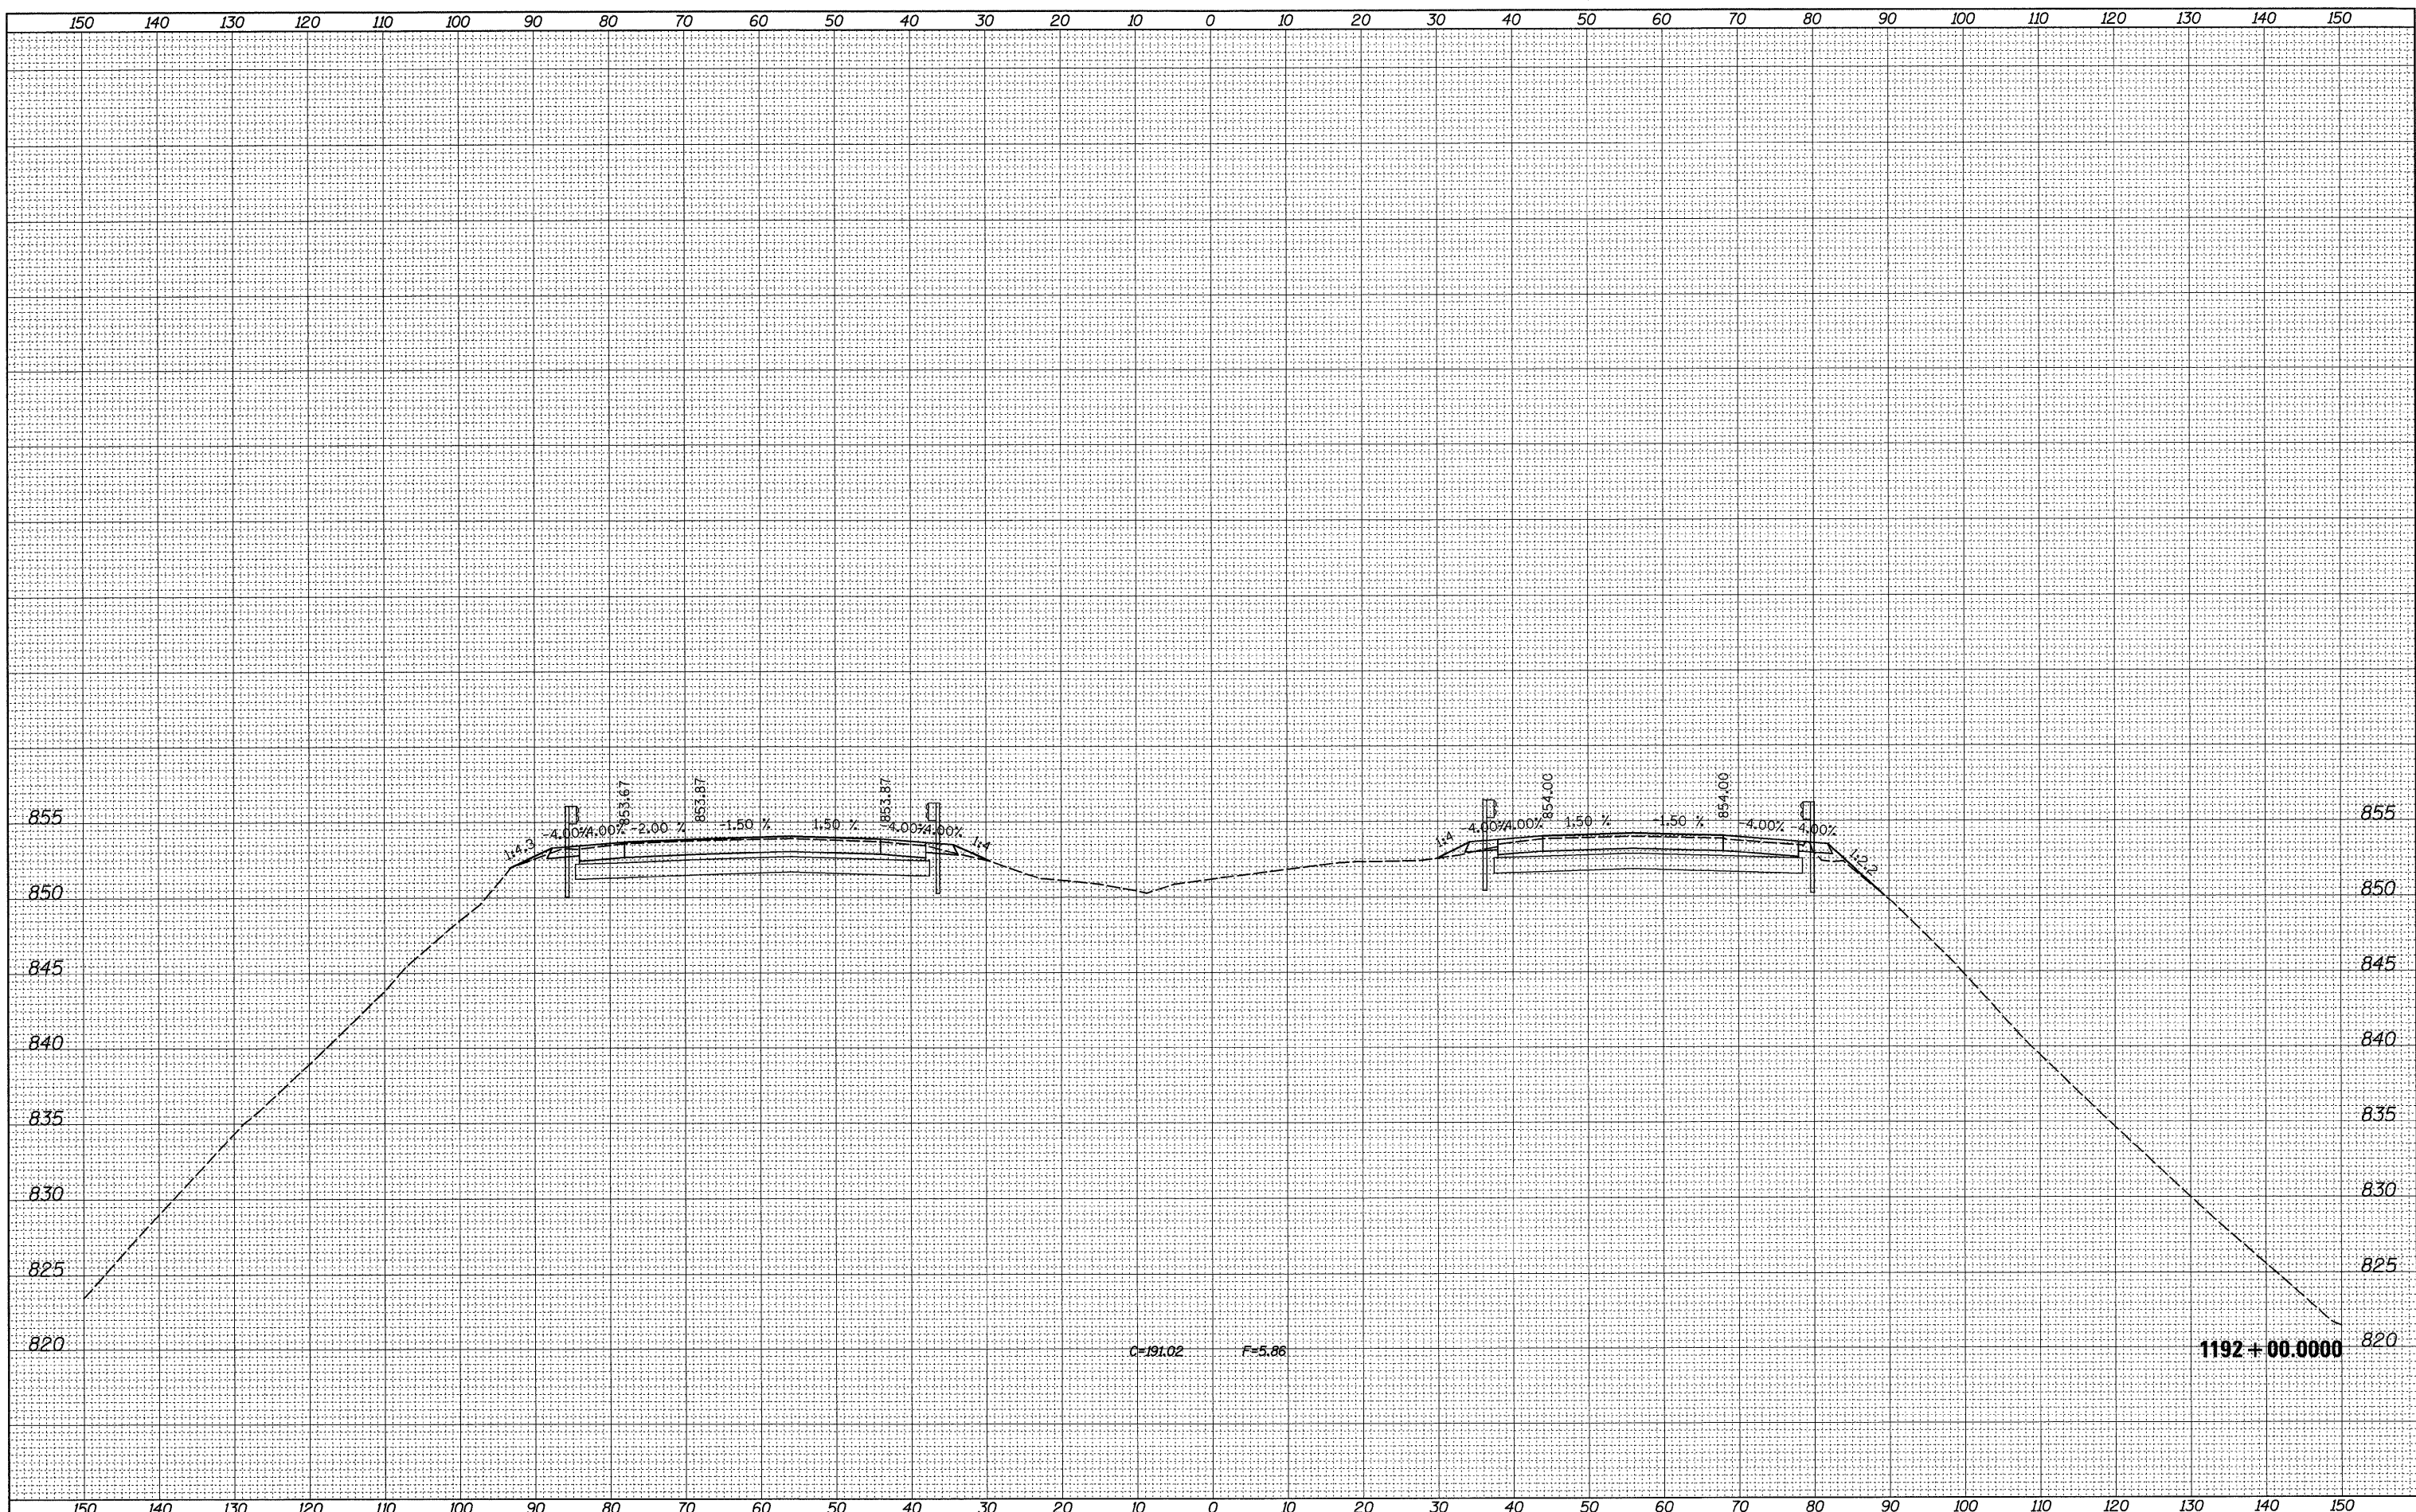

FILE NAME =	USER NAME = dossed	DESIGNED -	REVISED -	<b>STATE OF ILLINOIS DEPARTMENT OF TRANSPORTATION</b>	<b>I-39 AT PERRY ROAD BRIDGES</b>			F.A.I. RTE.	SECTION	COUNTY	TOTAL SHEETS	SHEET NO.
ct:\pw\work\p\WIDOT\DOSSDD\0149533\0205809-xac	SG_ml_perry_grail.dgn	DRAWN -	REVISED -		39	(103-1,103-2)RS	LEE	313	308			
	PLOT SCALE = 10.0000' / IN.	CHECKED -	REVISED -		SCALE: SHEET NO. OF SHEETS STA. 1192+00.0000 TO STA. 1192+00.0000			CONTRACT NO. 64E97				
	PLOT DATE = Fri Mar 26 07:46:56 2010	DATE -	REVISED -		ILLINOIS FED. AID PROJECT							