


DATE	
BY	
FINAL SURVEY	
SURVEYED	
NOTE BOOK	
NO.	
PLOTTED	
TEMPLATE	
AREAS CHECKED	

DATE	
BY	
ORIGINAL SURVEY	
SURVEYED	
NOTE BOOK	
NO.	
PLOTTED	
TEMPLATE	
AREAS CHECKED	

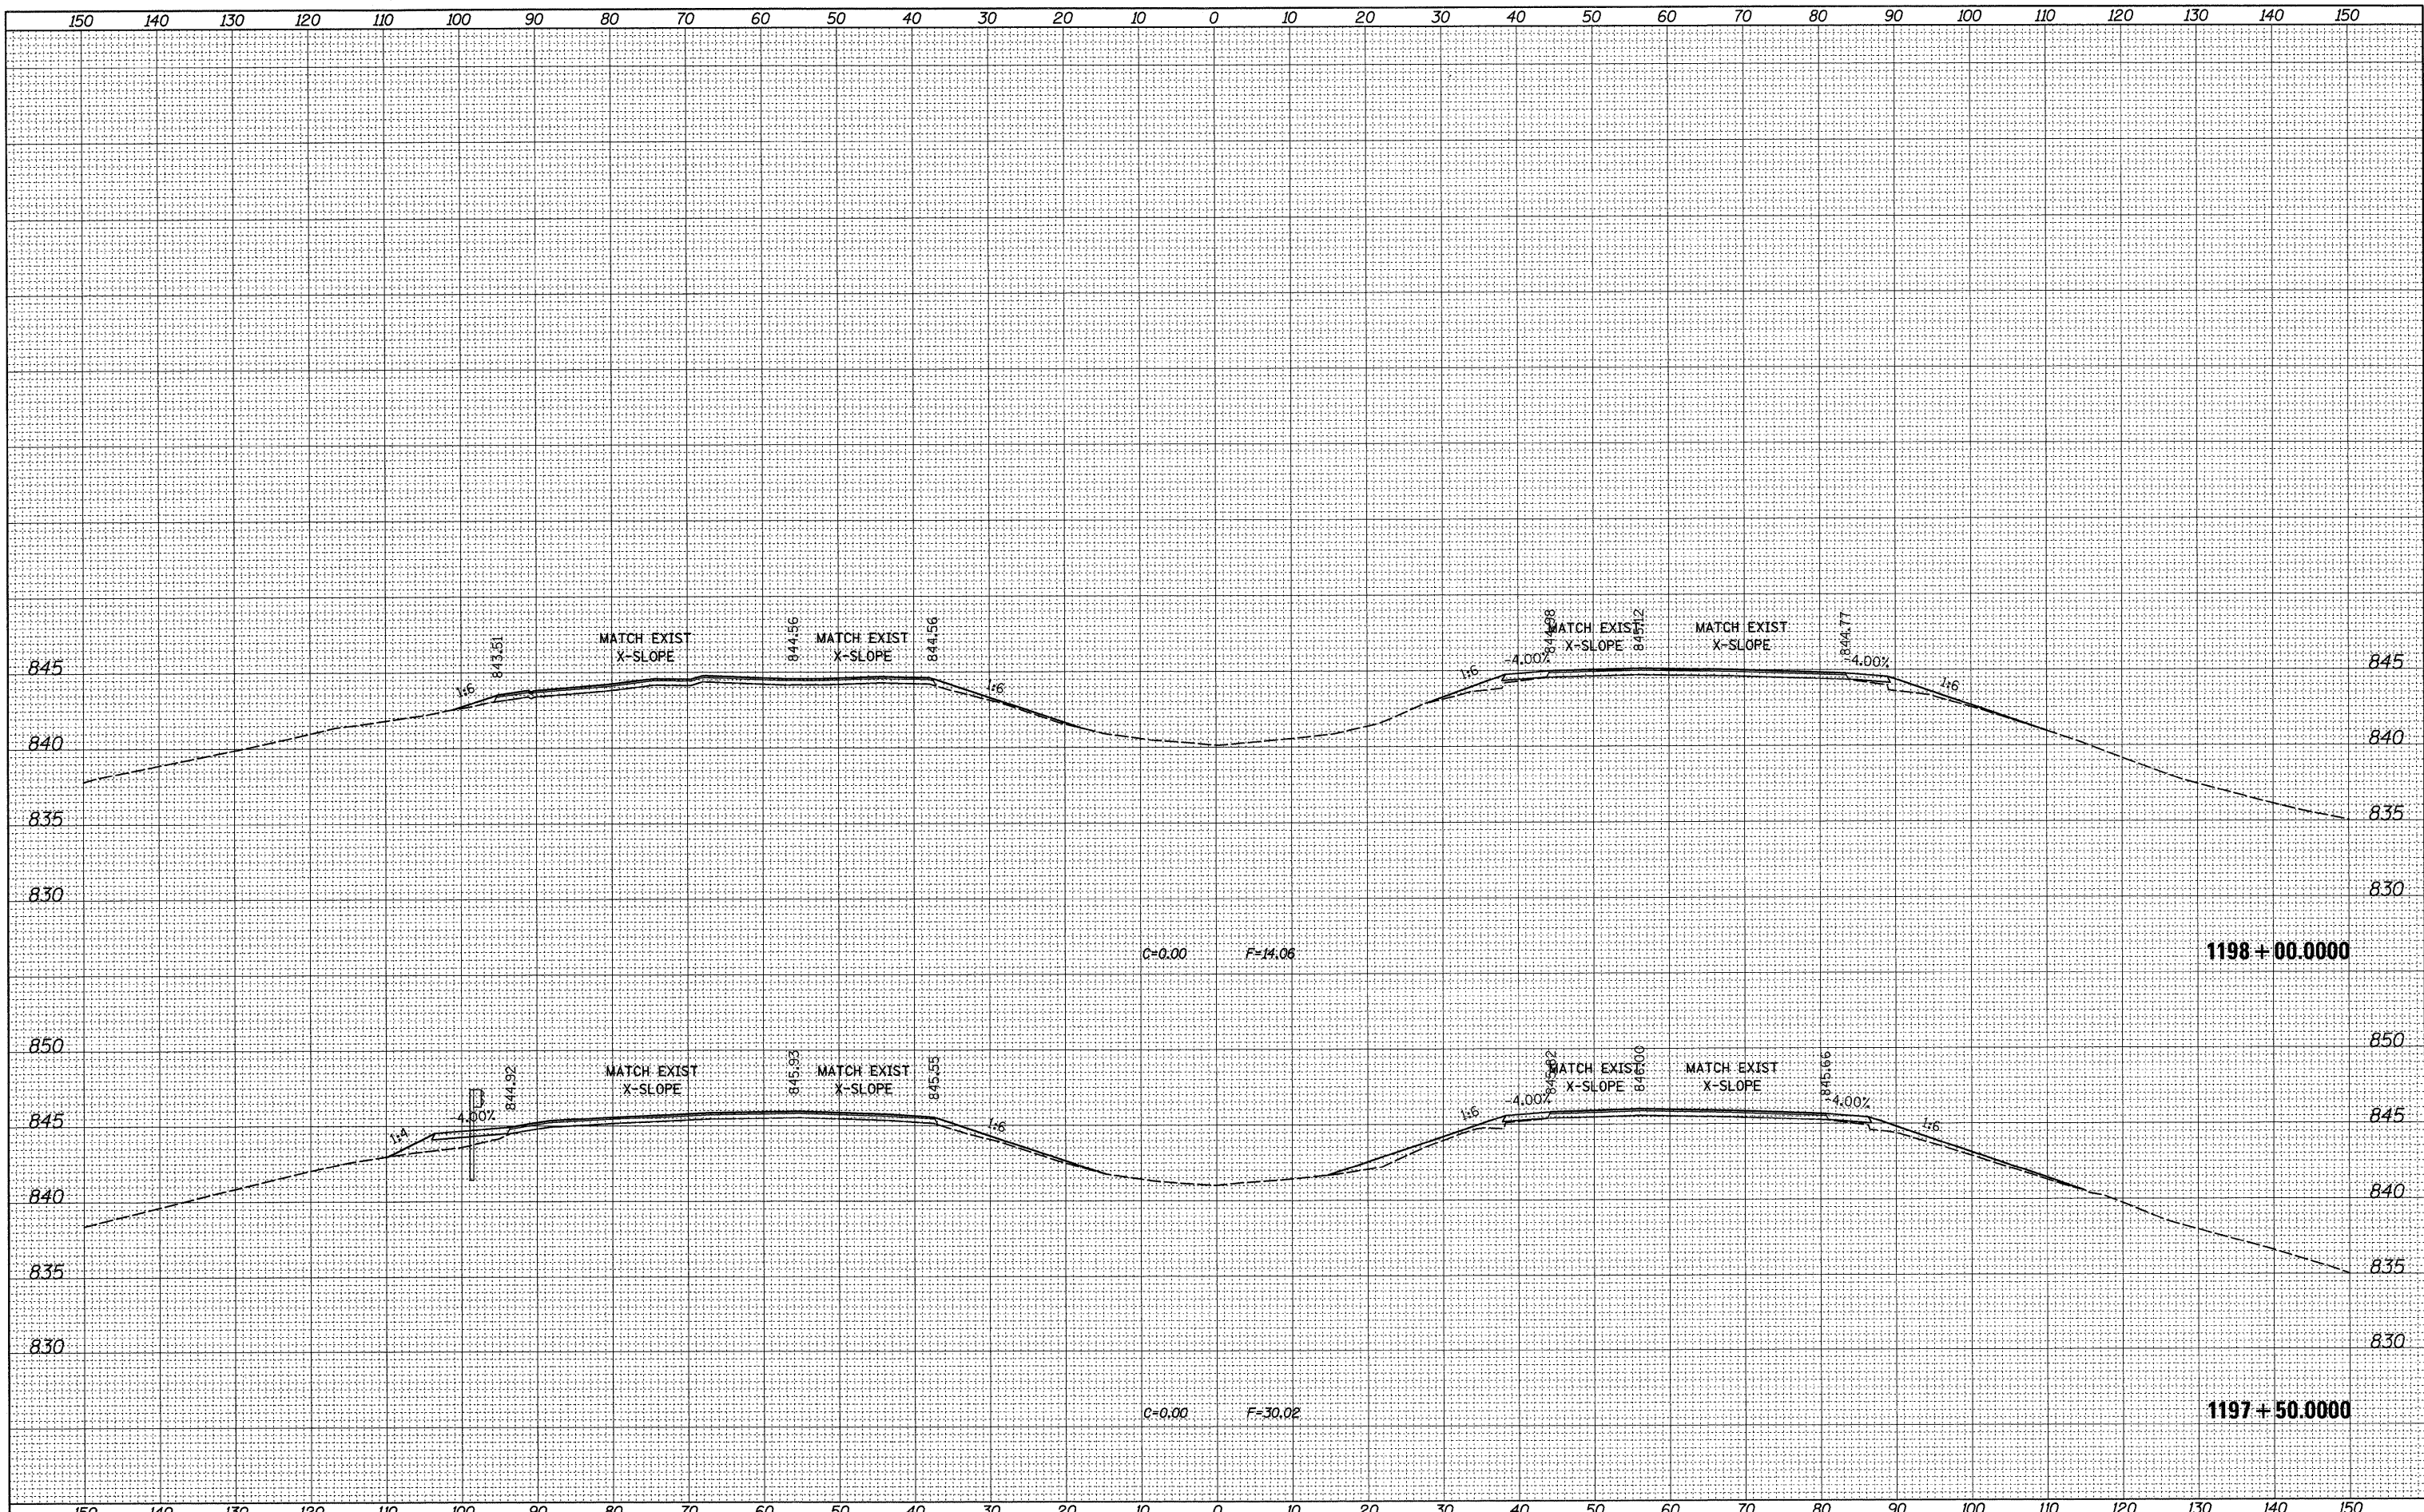

FILE NAME =
 es:\pwwork\pwidot\dosdd\d0149533\0205009-xso

USER NAME = dssdd
 SG_ml_perry_grei.dgn
 PLOT SCALE = 10.0000' / IN.
 PLOT DATE = Fri Mar 26 07:47:02 2010

DESIGNED -
 DRAWN -
 CHECKED -
 DATE -

REVISED -
 REVISED -
 REVISED -
 REVISED -

**STATE OF ILLINOIS
 DEPARTMENT OF TRANSPORTATION**

I-39 AT PERRY ROAD BRIDGES

SCALE: SHEET NO. OF SHEETS STA. 1197+50.0000 TO STA. 1198+00.0000

F.A.I. RTE. 39	SECTION (103-1,103-2)RS	COUNTY LEE	TOTAL SHEETS 313	SHEET NO. 313
CONTRACT NO. 64E97			ILLINOIS FED. AID PROJECT	